

NOTES •
THE BASIS OF BEARING IS THE SOUTHERLY LINE OF THE
CURRAN TRACT FILED APRIL 24 1950, UNDER FILE NO. 1931.

LEGEND •
SET 3/4" IRON PIPE AT ALL PARCEL CORNERS. •
INDICATES FOUND 3/4" PIPE. •

SURVEYORS CERTIFICATE •
This map correctly represents a survey made by me or under my direction in conformance with the requirements of the Land Surveyors Act at the request of ROBERT HUMMEL in May, 1965. This record of survey is not a subdivision as defined in Section 11535, Article 3, Chapter 2 of the Business and Professions Code.


Edward P. Norris
EDWARD P. NORRIS L.S. 2846

COUNTY SURVEYORS CERTIFICATE •
This map has been examined for conformance with the requirements of the Land Surveyors Act this 24th day of June 1965.

James F. Flanagan
JAMES FLANAGAN R.G.E. 292
County Surveyor

COUNTY RECORDERS CERTIFICATE •
Filed for record this 24th day of July 1965, at 3:46 P.M. in Book 3 of Record of Survey at page 30 at the request of Walter B. Grimes Recording No. 38 C

Fee 5.00
Dea Hogan Grunwald
County Recorder
W. B. Grimes

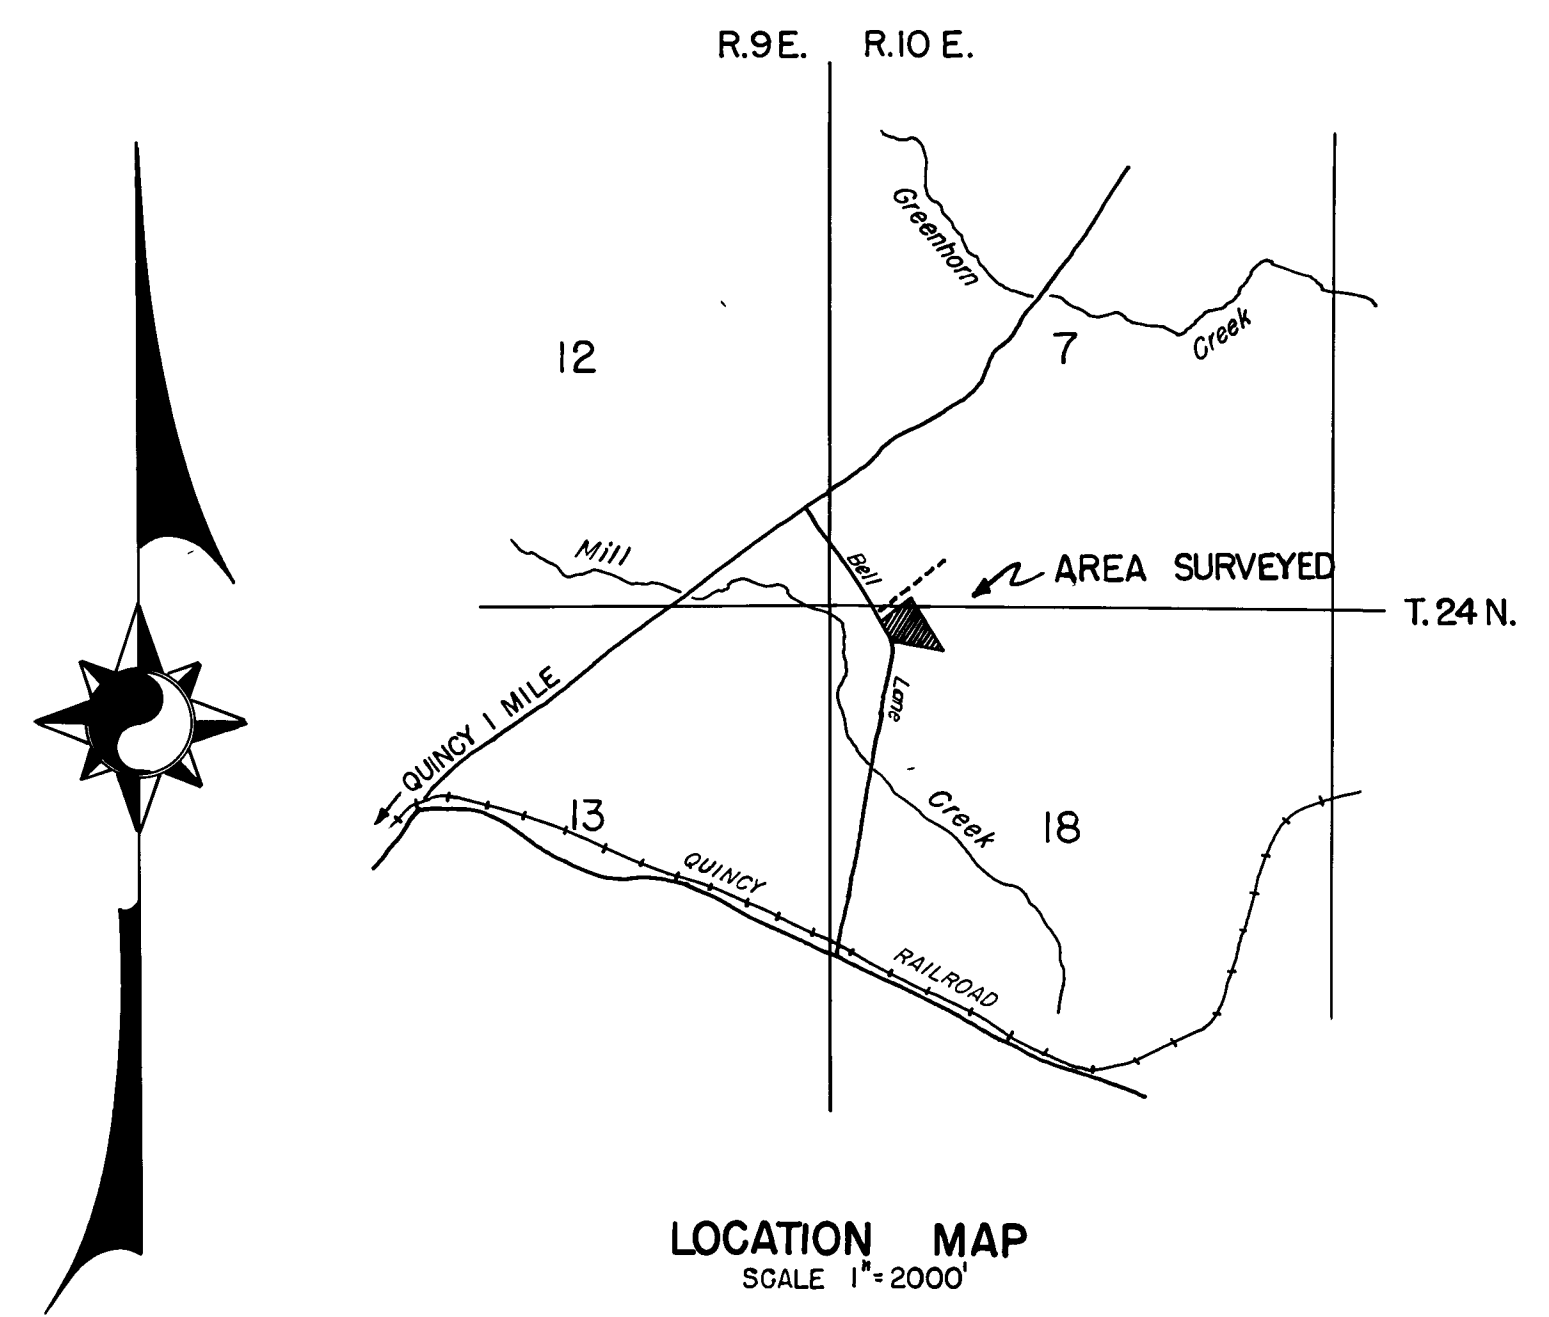

RECORD OF SURVEY MAP

A PORTION OF SECTIONS 7 AND 18
T. 24 N., R. 10 E., M.D.B.&M.
PLUMAS COUNTY, CALIFORNIA

SURVEYED AT THE REQUEST OF
ROBERT HUMMEL

SCALE 1" = 50'

MAY 1965

WALTER B GRIMES & ASSOCIATES
LICENSED ENGINEERS & SURVEYORS
1338 MANGROVE AVENUE, CHICO, CALIFORNIA