
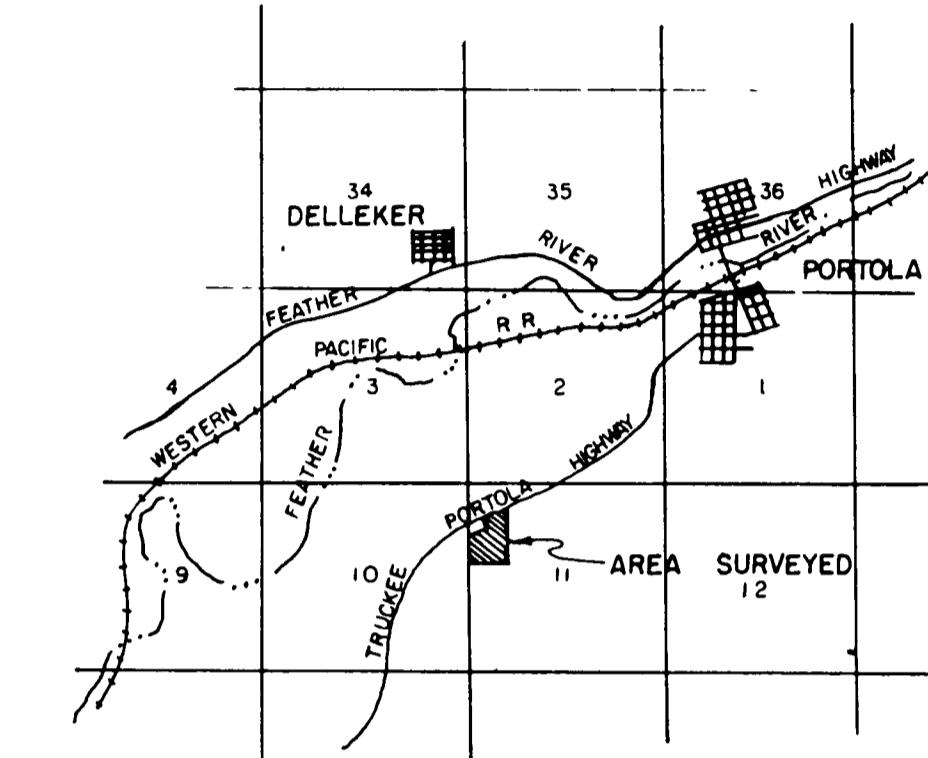


10 - 1

ج

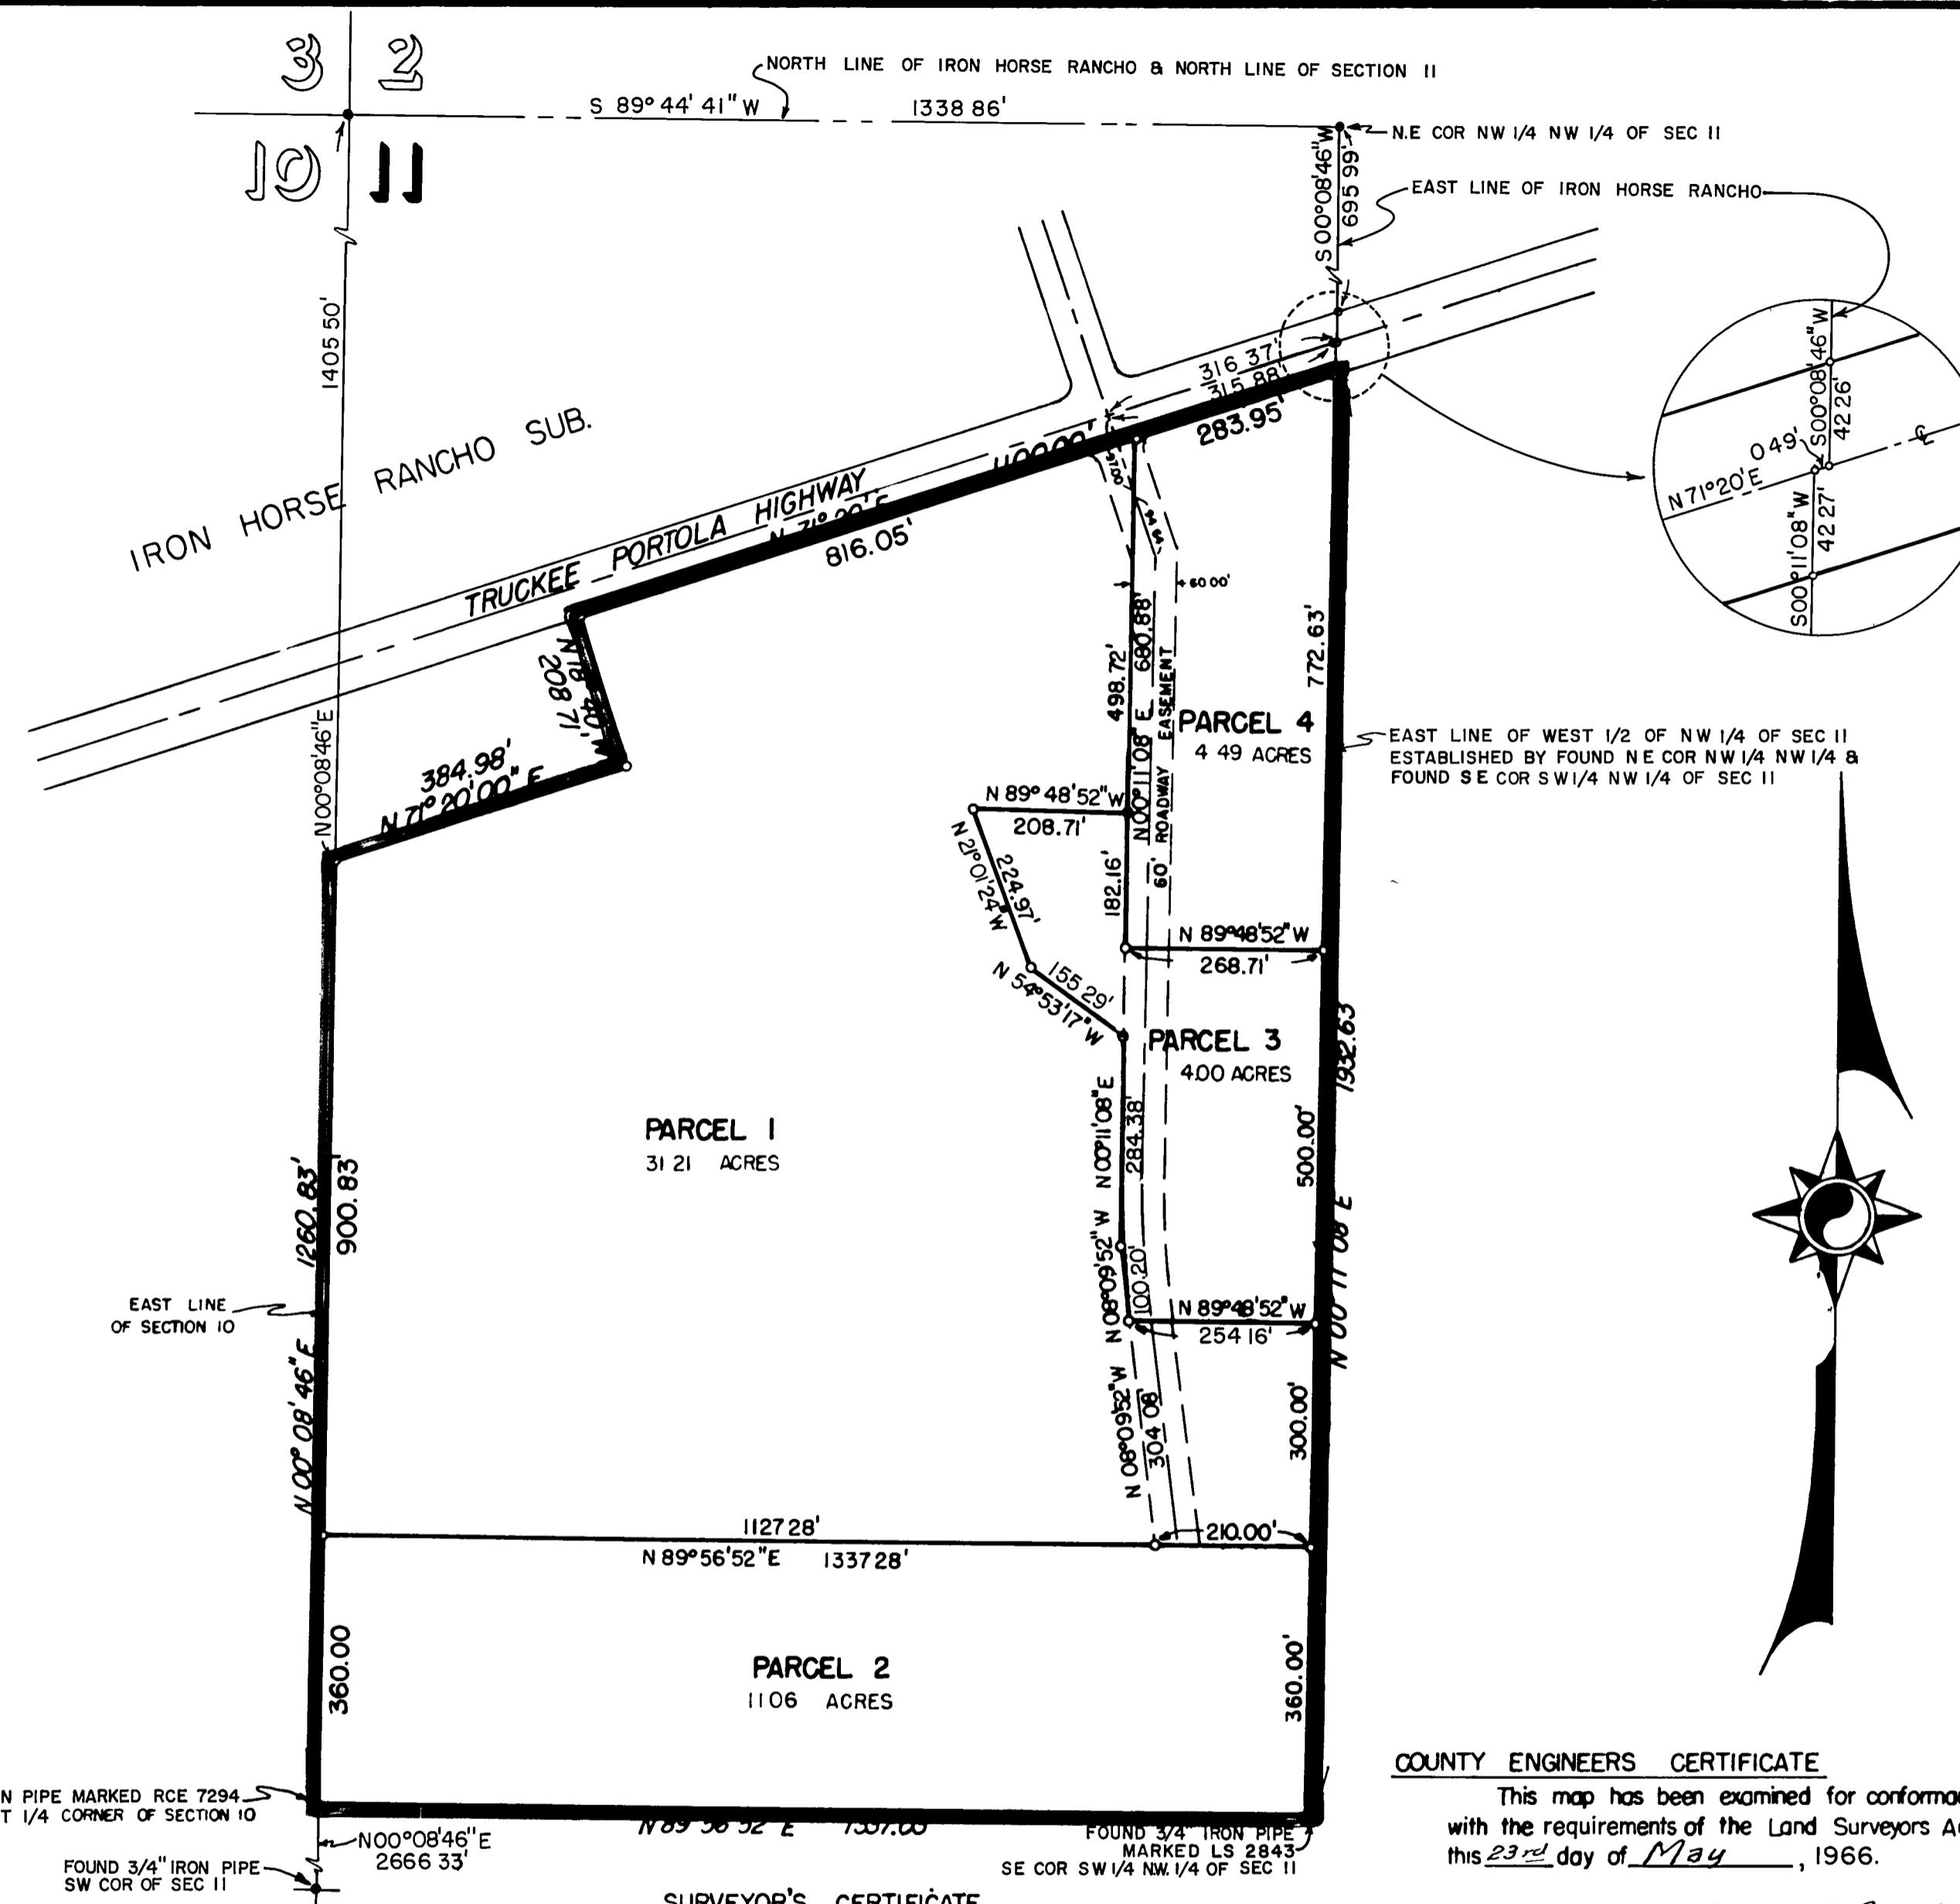

LOCATION MAP

AMENDED
RECORD OF SURVEY MAP

A PORTION OF THE WEST 1/2 OF THE N.W. 1/4 OF SEC.
11, T. 22N., R. 13 E., M. D. B. & M.
PLUMAS COUNTY, CALIFORNIA

COUNTY ENGINEERS CERTIFICATE

This map has been examined for conformance
with the requirements of the Land Surveyors Act
this 23rd day of May 1966.

by Marcus J. McLean Depu
JAMES F. FLANAGAN R.C.E. 292

SURVEYED AT THE REQUEST OF
MAVA LEE DE ARMOND—ADMINISTRATRIX
FOR
LOUIS C. DE ARMOND — DECEASED

SCALE 1" = 200' MARCH 1966

RECORDE^R'S CERTIFICA^TE

Filed for record this 23rd day of May
1966, at 1051 M. in Book 3 of Record of
Surveys at page 66 at the request of
W. B. GRIMES Recording No 4423

1966, at 1:05 P.M. in Book 3 of Record of
Surveys at page 66 at the request of
W. B. GRIMES Recording No 4423

WALTER B. GRIMES & ASSOC.
LICENSED ENGINEERS & SURVEYORS
1338 MANGROVE AVE., CHICO, CALIFORNIA

LEGEND

SET 3/4" IRON PIPE MARKED R.C.E. 729

Edward P. Morris
EDWARD P NORRIS I.S. 2846

Fee 5⁰⁰

Ida Hogan Gronwold
County Recorder

3RS66