


114

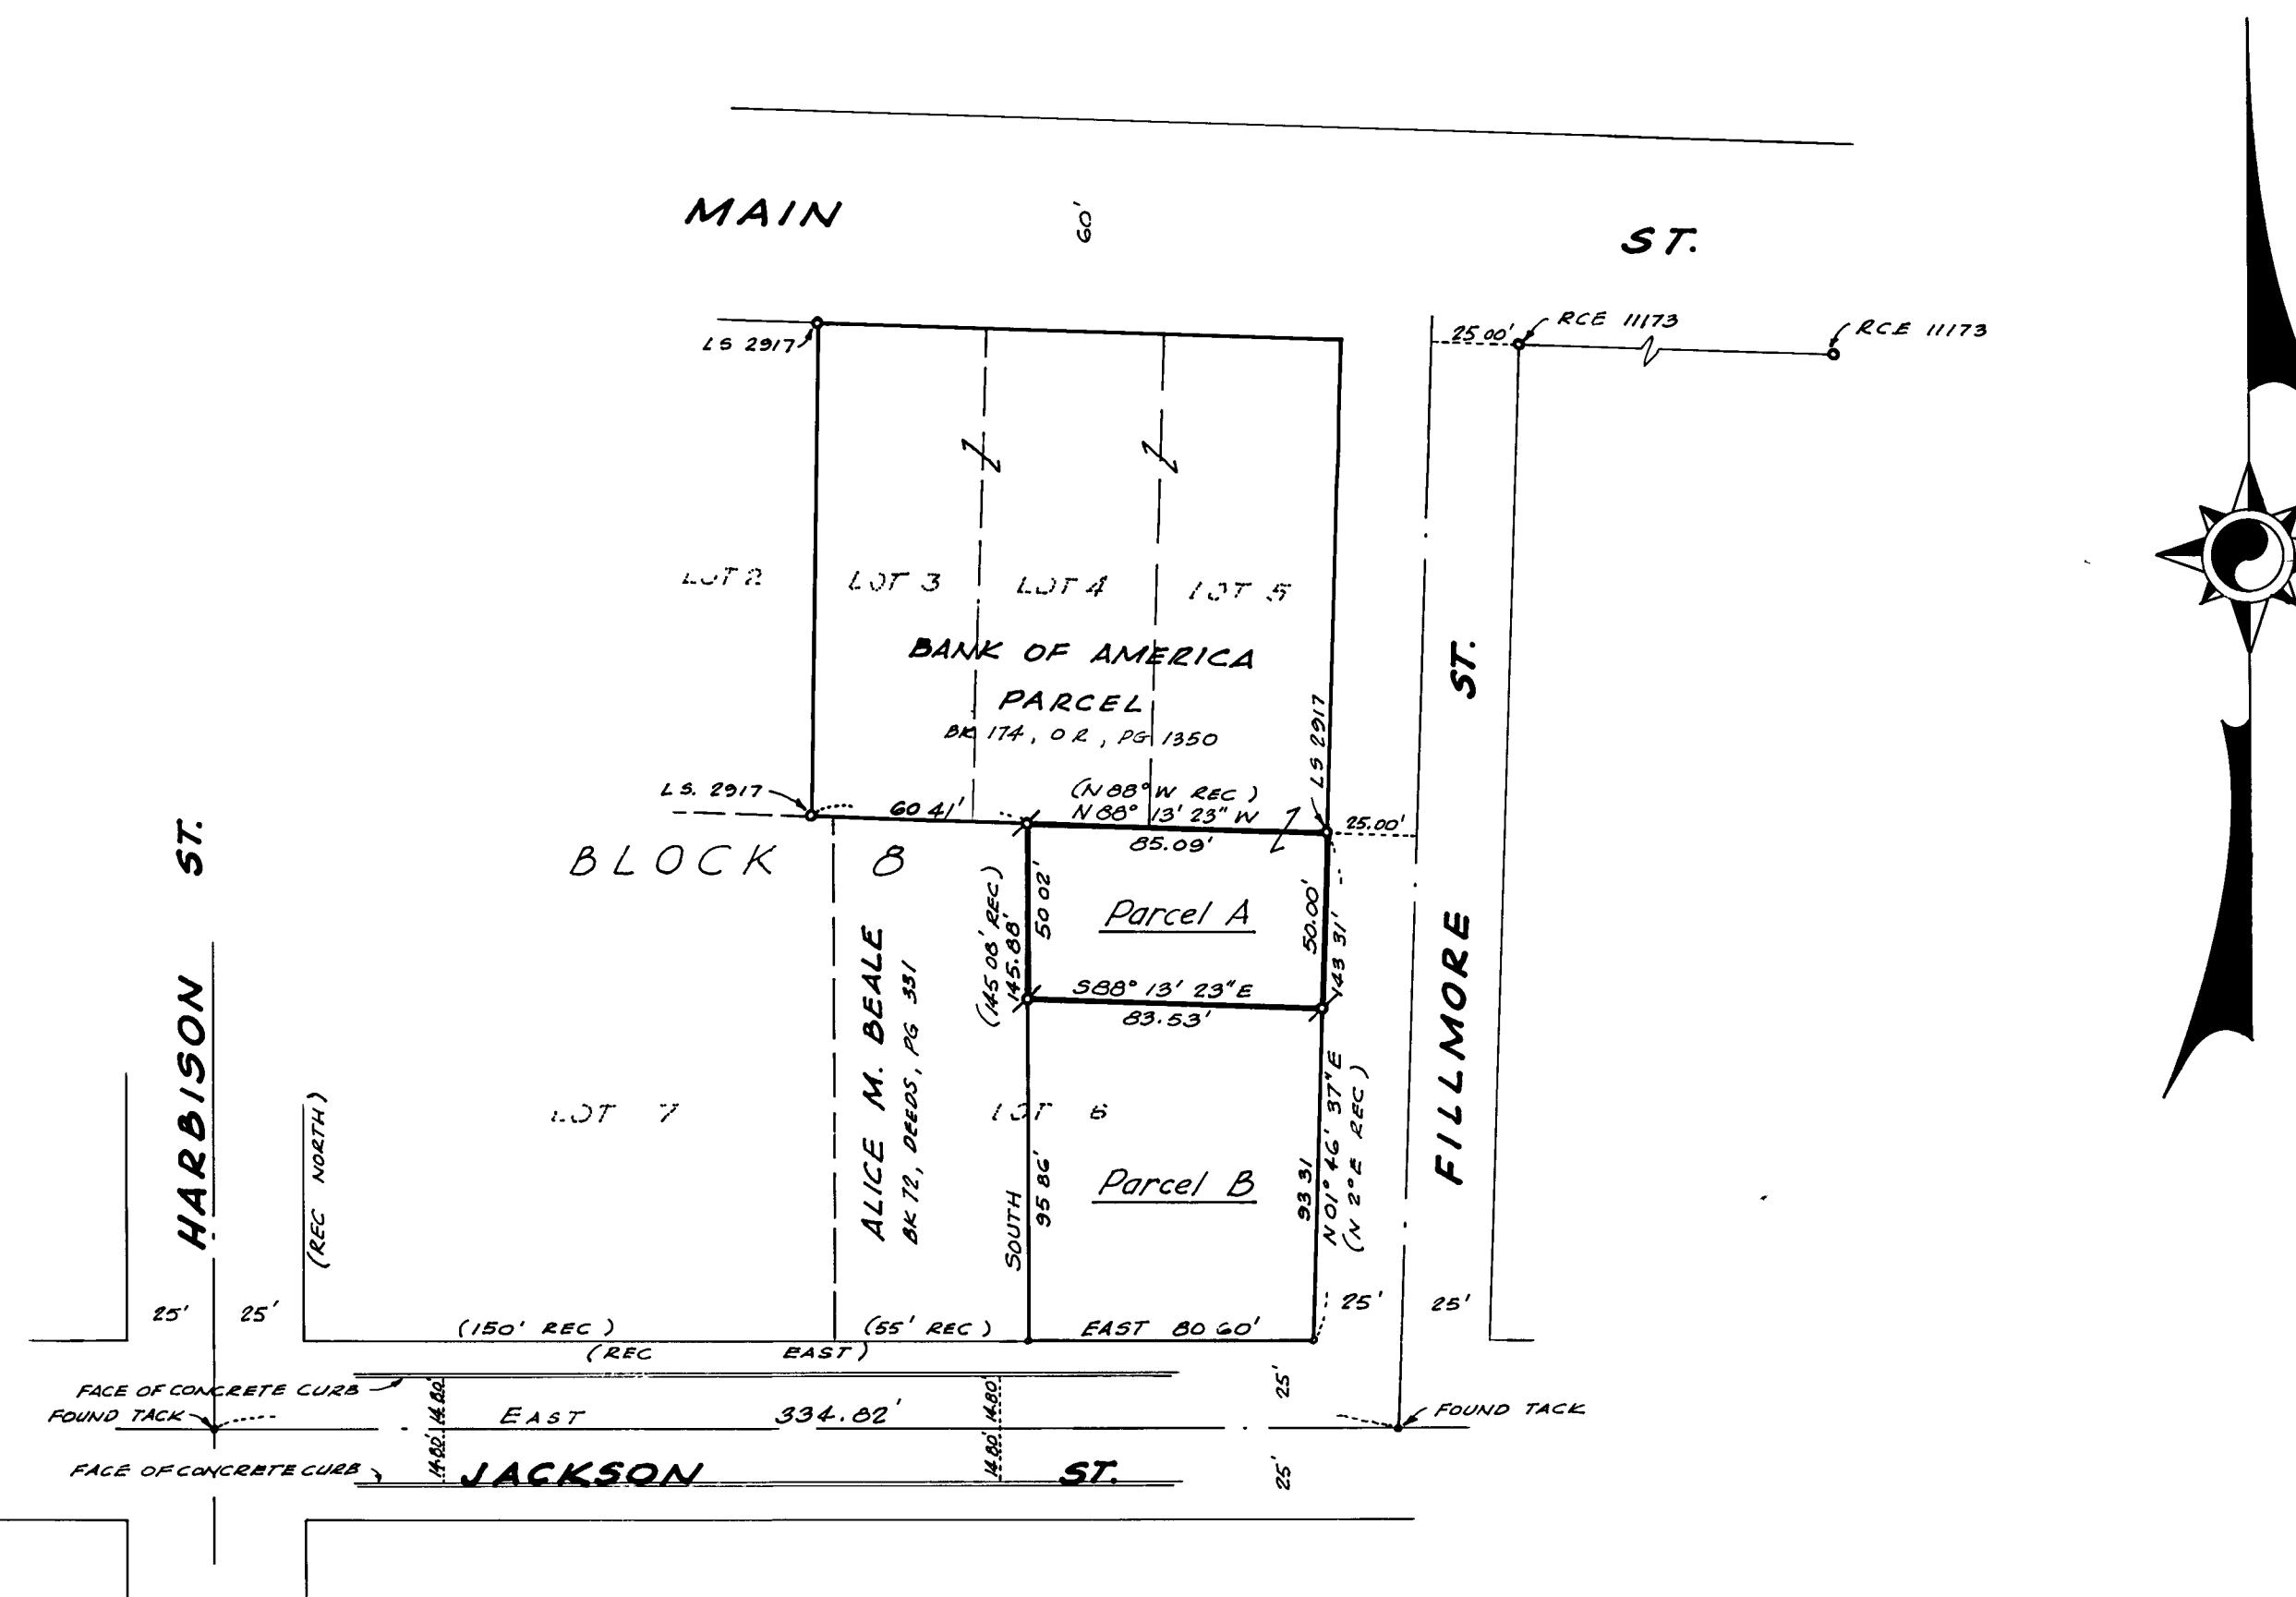

SURVEYOR'S CERTIFICATE

THIS MAP CORRECTLY REPRESENTS A SURVEY MADE BY ME OR UNDER
MY DIRECTION IN CONFORMANCE WITH THE REQUIREMENTS OF THE
LAND SURVEYOR'S ACT AT THE REQUEST OF THE CONTINENTAL
SERVICE COMPANY IN APRIL, 1968. 



COUNTY ENGINEER'S CERTIFICATE

THIS MAP HAS BEEN EXAMINED FOR CONFORMANCE WITH THE REQUIRE-
MENTS OF THE LAND SURVEYOR'S ACT THIS 28th DAY OF May
1968.

Darrell P Payne 85-96
LAWRENCE J. BROCK, R.C.E. 13528

RECORDER'S CERTIFICATE

FILED THIS 28th DAY OF May, 1968, AT 9:10 A
IN BOOK 3 OF RECORD OF SURVEYS AT PAGE 114
AT THE REQUEST OF WALTER B. GRIMES. RECORDING NO. 3977

FEE 5⁰⁰

Dee Hogan Gronwall
COUNTY RECORDER

BY _____
REPUTY

NOTES

THE BASIS OF BEARING IS THE SOUTH LINE OF LOT 6, BLOCK 8, TOWN OF QUINCY GIVEN AS EAST IN BOOK 72 OF DEEDS AT PAGE 331 ON FILE IN THE OFFICE OF THE PLUMAS COUNTY RECORDER.

RECORD OF SURVEY MAP
A PORTION OF LOT 6, BLOCK 8,
TOWN OF QUINCY
PLUMAS COUNTY, CALIFORNIA

SURVEY OF THE LANDS OF
MAYNARD S. CHRISTIAN

SCALE: 1" = 50' MAY, 1968

**WALTER B. GRIMES & ASSOCIATES
CIVIL ENGINEERS & LAND SURVEYORS
20 CRESCENT STREET, QUINCY, CALIFORNIA**