


SEC	PT	COORDINATES		DESCRIPTION	RECORDED AT			SEC	PT	CO	
		NORTH	EAST		BK	OF	PG			NORTH	
17	2	221,544.666	2,312,838.470	1" O.D.I.P. w/TAG L.S. 2843							
17	3	221,544.644	2,312,820.546	1" O.D.I.P. w/TAG R.C.E 7294							
20	8	220,996.595	2,311,995.917	1/2" RE BAR							
20	9	220,843.970	2,312,010.046	1/2" RE BAR							
20	10	221,521.284	2,312,820.463	1" O.D.I.P. w/TAG R.C.E. 7294							
20	17	221,234.733	2,313,443.219	CONC. R/W MON.							
20	18	221,000.242	2,313,236.539	CONC. R/W MON							
20	19	221,098.664	2,313,349.298	CONC. R/W MON							

— L E G E N D —

PG	<ul style="list-style-type: none">▲ SURVEY MONUMENT , SET STANDARD BRASS DISK IN CONCRETE , STAMPED AS NOTED.■ MONUMENT, SET T-BAR W/TAG "DIST.SURV ENGR."□ MONUMENT , AS NOTED.○ NO MONUMENT SET.◎ PROPERTY MONUMENT , FOUND .	<ul style="list-style-type: none">● PROPERTY MONUMENT FOUND AND REMOVED.◆ SECTION OR FRACTIONAL CORNER , FOUND◇ SECTION OR FRACTIONAL CORNER , NOT LOCATED.
----	---	---

T. 24 N., R. 10 E., M.D.M.

Sec. 17

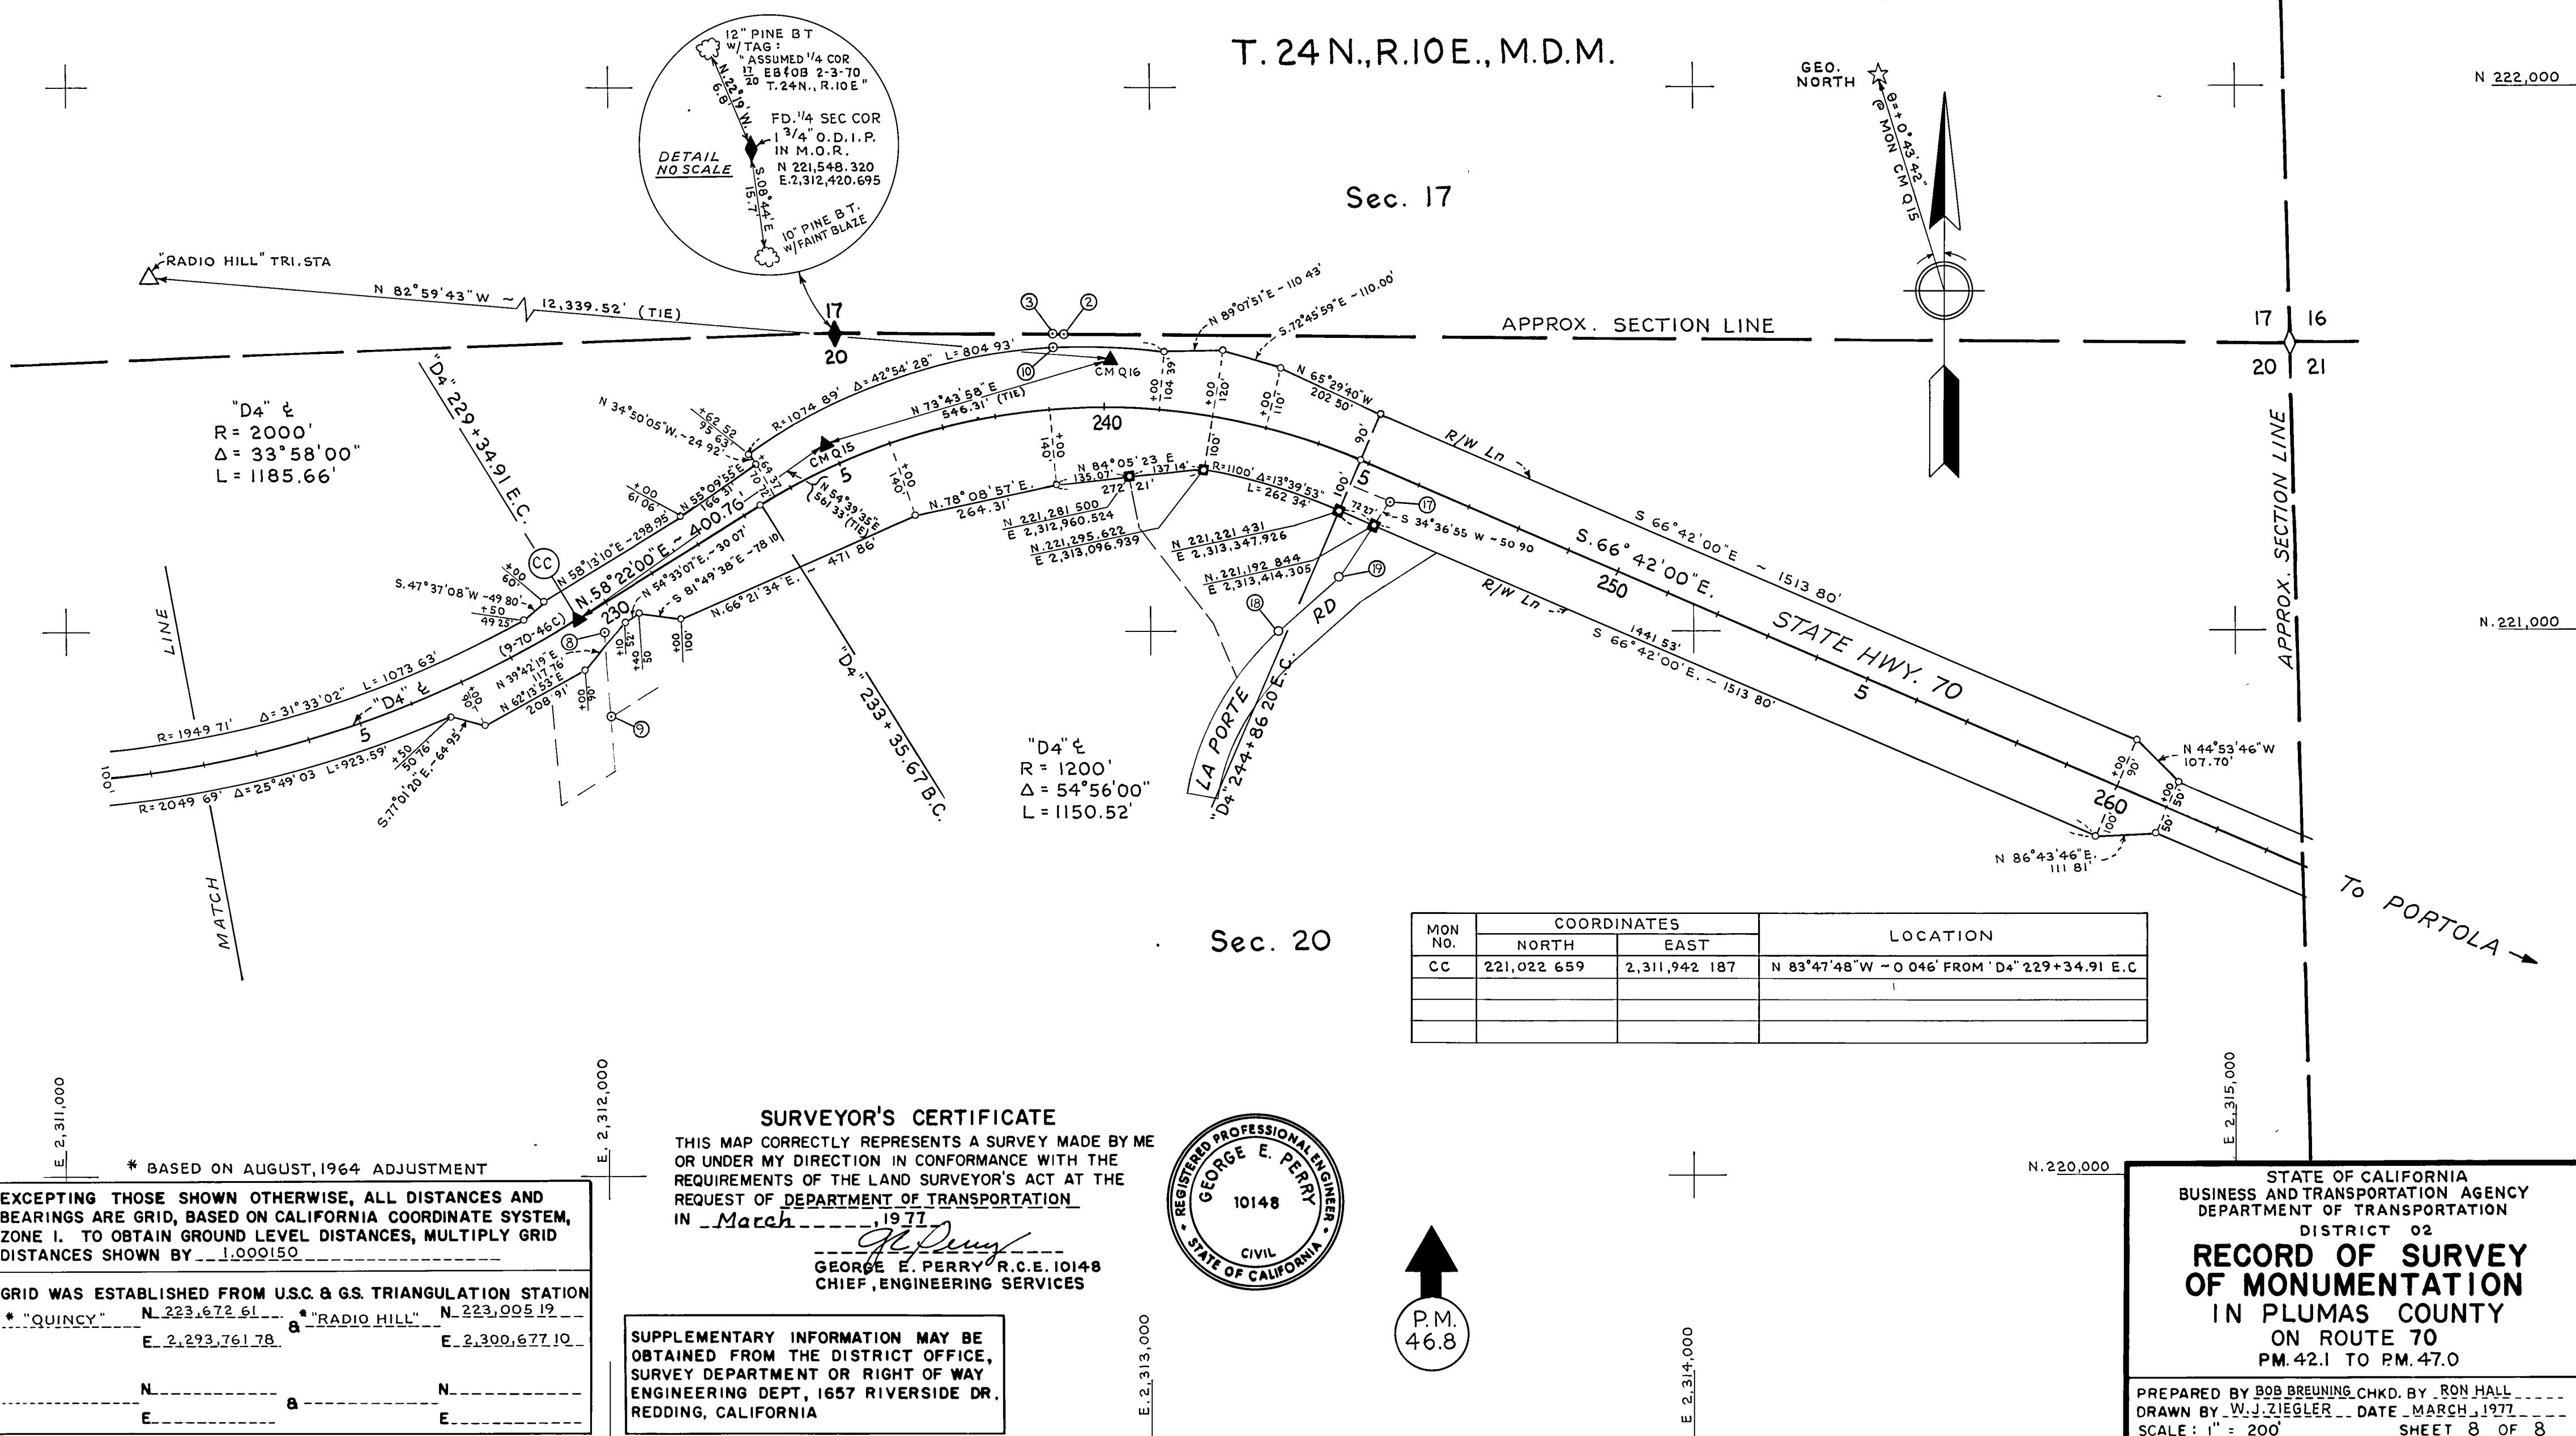

* BASED ON AUGUST, 1964 ADJUSTMENT

EXCEPTING THOSE SHOWN OTHERWISE, ALL DISTANCES AND BEARINGS ARE GRID, BASED ON CALIFORNIA COORDINATE SYSTEM, ZONE I. TO OBTAIN GROUND LEVEL DISTANCES, MULTIPLY GRID DISTANCES SHOWN BY 1,000150

GRID WAS ESTABLISHED FROM U.S.C. & G.S. TRIANGULATION STATION
"LAMBERT" N 223,672 61 # "RADIO MOUNT" N 223,005 19


* "QUINCY" N----- * "RADIO HILL" N-----
----- 8 -----
E 2,293,761 78 E 2,300,677 10

SURVEYOR'S CERTIFICATE

THIS MAP CORRECTLY REPRESENTS A SURVEY MADE BY ME
OR UNDER MY DIRECTION IN CONFORMANCE WITH THE
REQUIREMENTS OF THE LAND SURVEYOR'S ACT AT THE
REQUEST OF DEPARTMENT OF TRANSPORTATION
IN March 1977.

G. Perry
GEORGE E. PERRY R.C.E. 10148
CHIEF, ENGINEERING SERVICES

PLEMENTARY INFORMATION MAY BE
AINED FROM THE DISTRICT OFFICE,
RVEY DEPARTMENT OR RIGHT OF WAY
GINEERING DEPT., 1657 RIVERSIDE DR.
DDING, CALIFORNIA

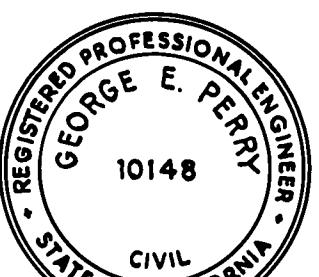

P.M.
46.8

N. 220,000 STATE OF CALIFORNIA
BUSINESS AND TRANSPORTATION AGENCY
DEPARTMENT OF TRANSPORTATION
DISTRICT 02

DISTRICT 82
RECORD OF SURVEY
OF MONUMENTATION
IN PLUMAS COUNTY

IN FEGMAS COUNTY
ON ROUTE 70
PM 421 TO PM 470

ARED BY BOB BREUNING CHKD. BY RON HALL
N BY W.J. ZIEGLER DATE MARCH 1977
: 1" = 200' SHEET 8 OF 8