


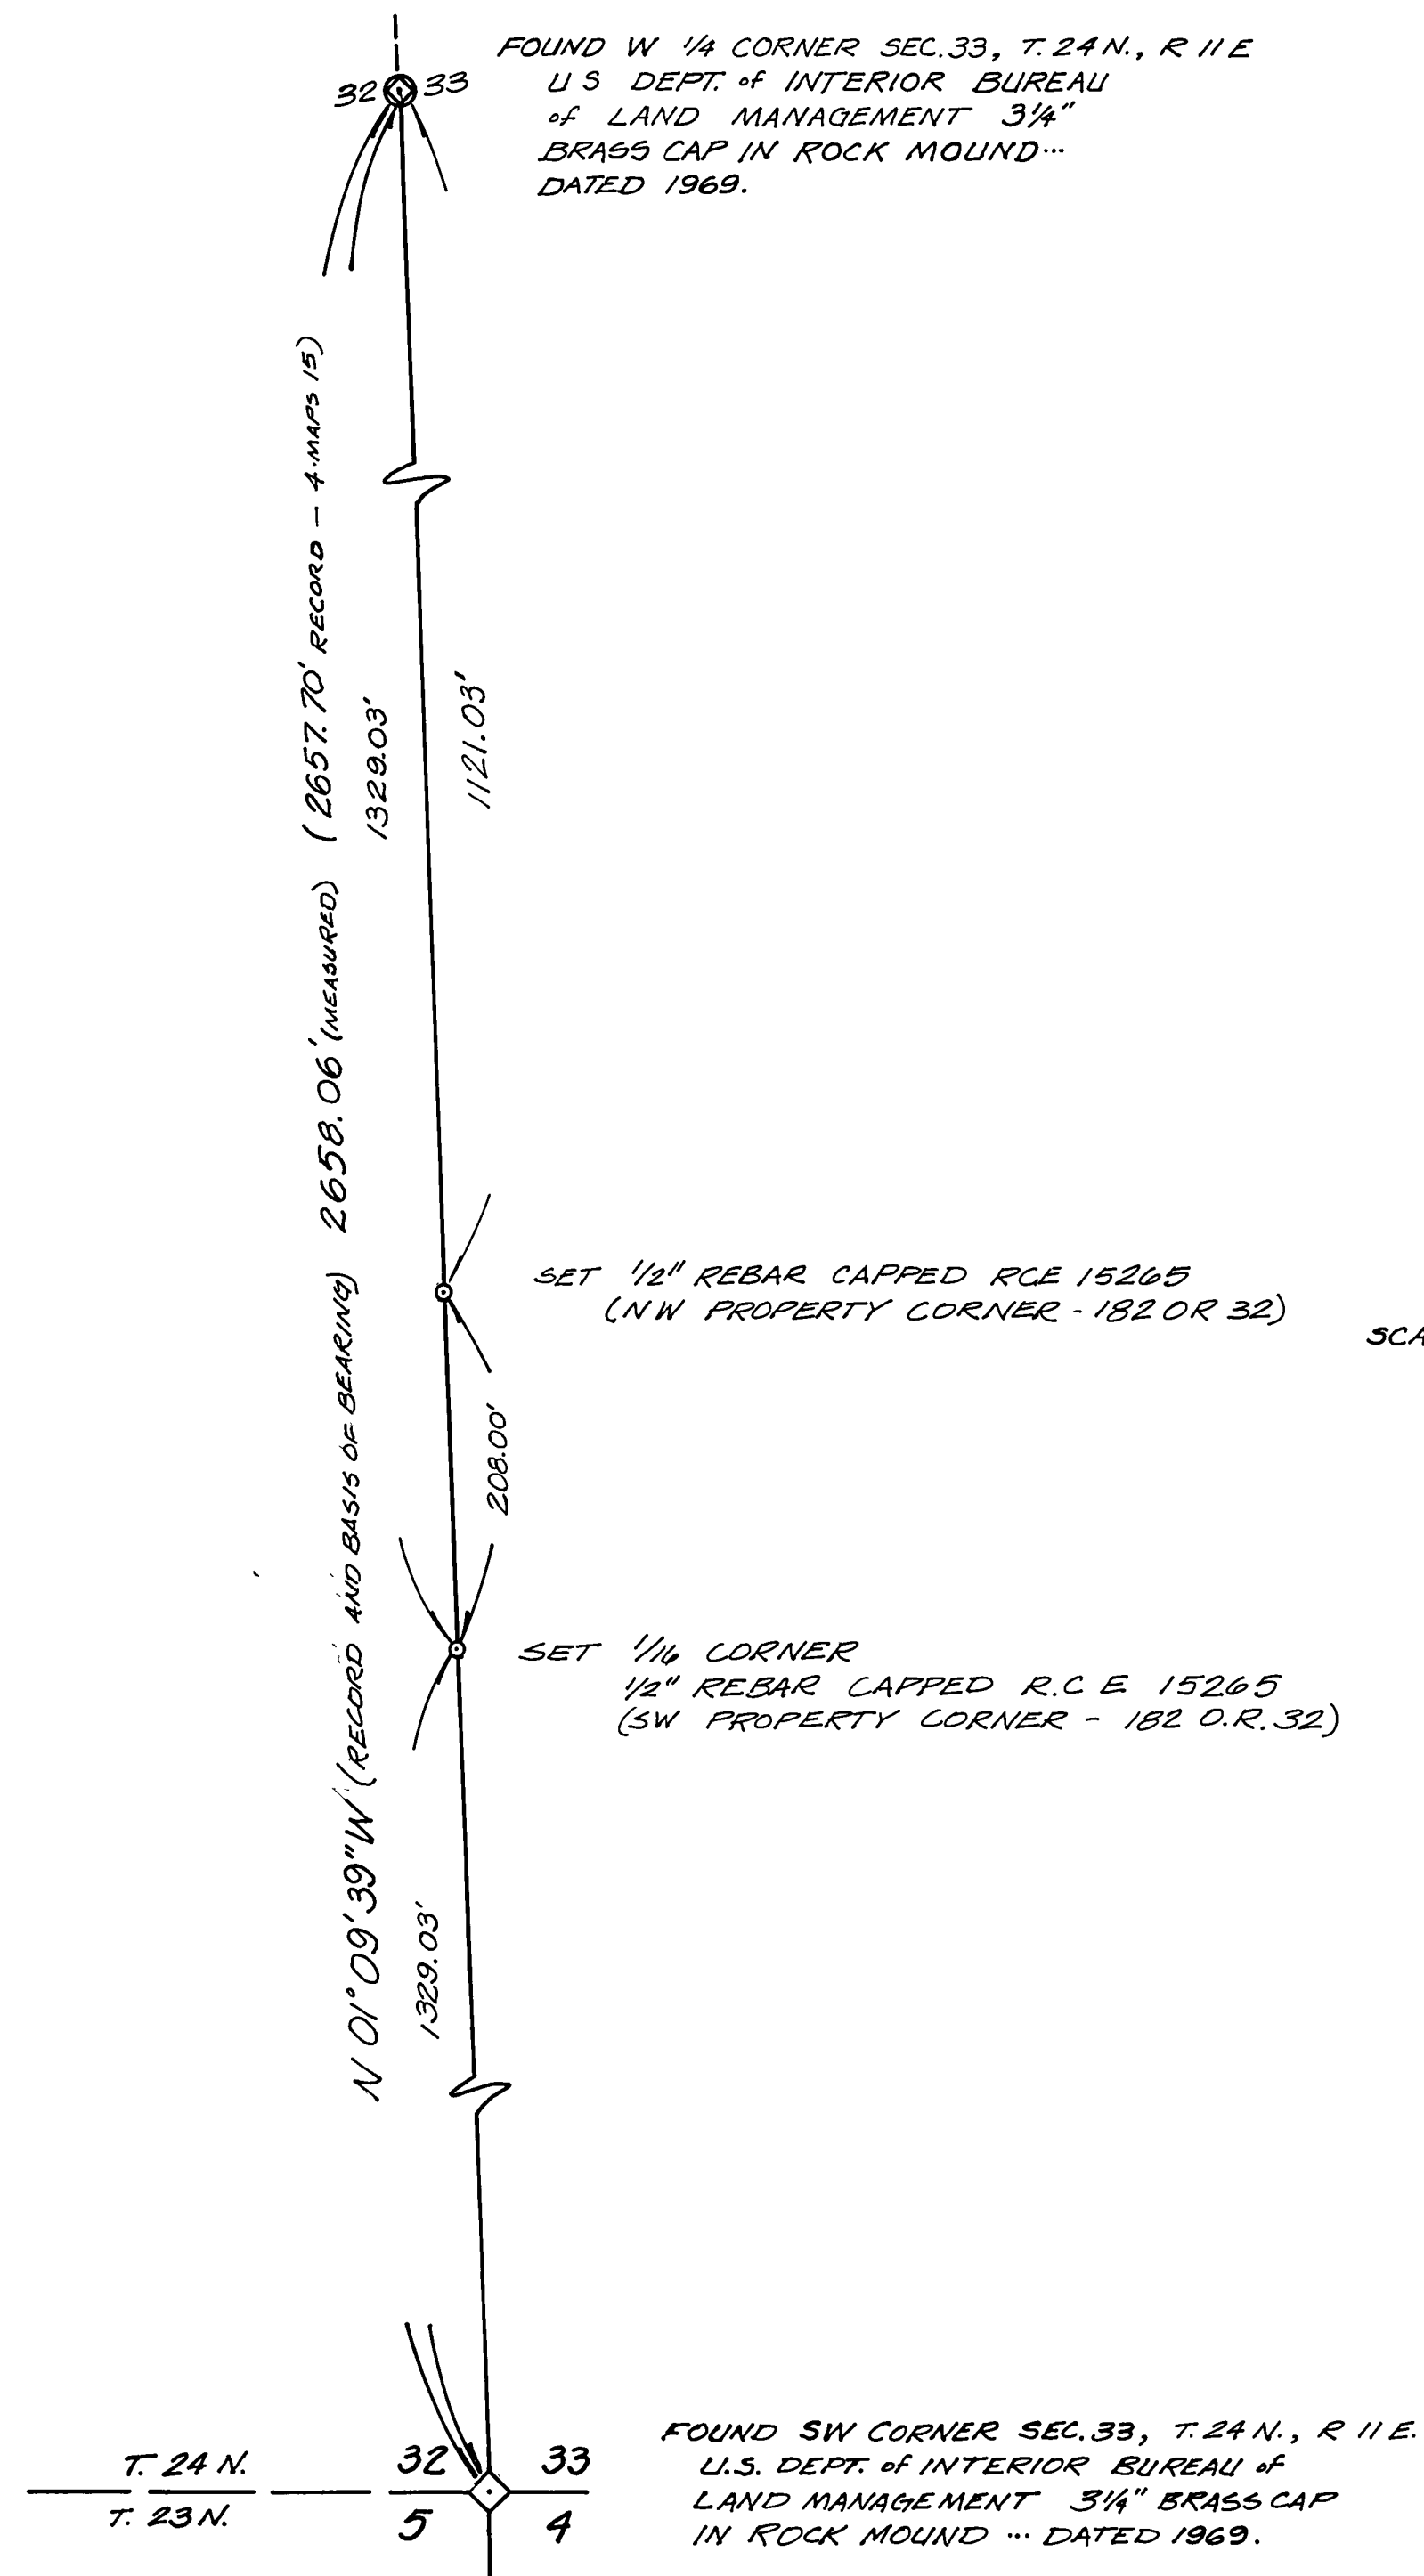

SURVEYOR'S CERTIFICATE

THIS MAP CORRECTLY REPRESENTS A SURVEY MADE BY ME OR UNDER MY DIRECTION IN CONFORMANCE WITH THE REQUIREMENTS OF THE LAND SURVEYORS ACT AT THE REQUEST OF RUSSEL M. & MARY L. PORTERFIELD.

THIS RECORD OF SURVEY DOES NOT CONSTITUTE A SUBDIVISION UNDER CHAPTER 2, ARTICLE 3, SECTION 11535 OF THE BUSINESS AND PROFESSIONS CODE.

Richard A. Lundy
RICHARD A. LUNDY R.C.E. 15265

COUNTY SURVEYOR'S CERTIFICATE

THIS MAP HAS BEEN EXAMINED FOR CONFORMANCE WITH THE REQUIREMENTS OF THE LAND SURVEYOR'S ACT THIS 3rd DAY OF Sept., 1976.

Larry A. Fies
PLUMAS COUNTY SURVEYOR
by Clifford L. Brown

RECORDER'S CERTIFICATE

FILED THIS 3rd DAY OF Sept., 1976, AT 3:45 P.M. IN BOOK 4 OF Surveys, AT PAGE 104, AT THE REQUEST OF R. Lundy.

SIGNED Dorothy Neer Marley
DOROTHY NEER MARLEY
COUNTY RECORDER
by Lana S. Brown


FEE \$5.00
FILE NO. 0793

MAP NOTES


1. THE PURPOSE OF THIS SURVEY IS TO LOCATE EXISTING MONUMENTATION AND ESTABLISH THE WEST LINE OF THE PORTERFIELD LOT (182 O.R. 32).
2. THE BASIS OF BEARING IS THE WEST LINE OF THE SW 1/4 OF SECTION 33, T. 24 N., R. 11 E., M.D.M. GIVEN AS N 01° 09' 39" W IN MAPS BOOK 4, PAGE 15 PLUMAS COUNTY RECORDS. (GREENHORN RANCH SUBDIVISION, SHEET 2 OF 10)

MAP LEGEND

- ◆ SECTION CORNER AS DESCRIBED.
- ⊙ 1/4 SECTION CORNER AS DESCRIBED.
- SET PROPERTY CORNER AS DESCRIBED.

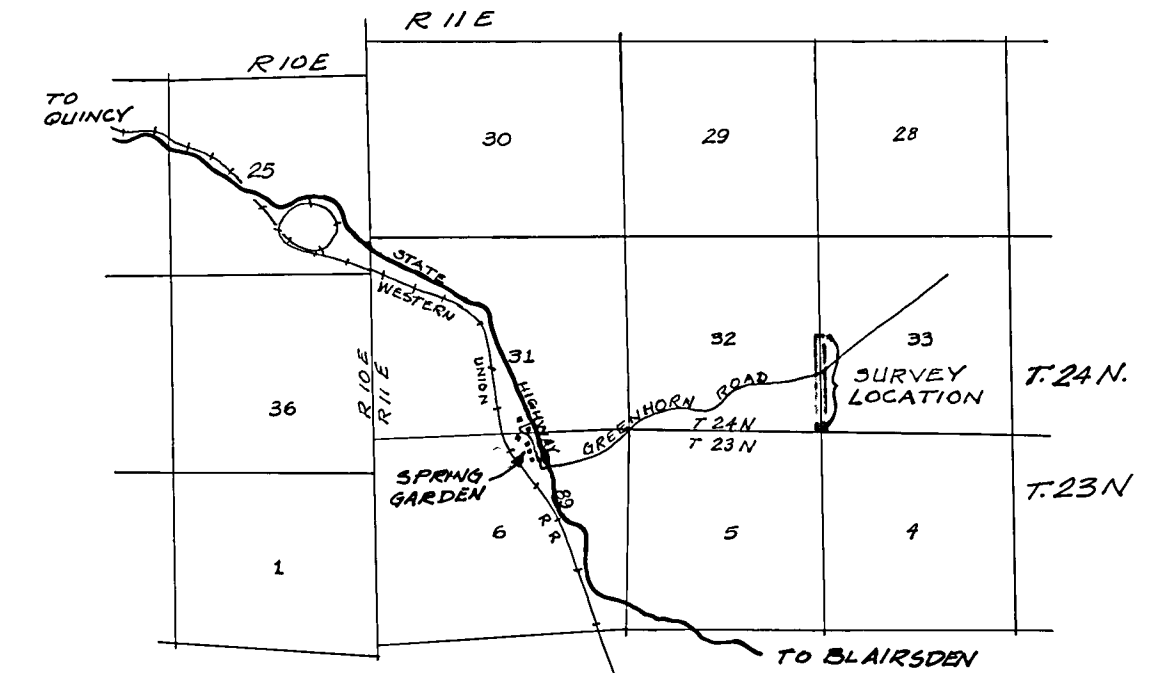

LOCATION MAP
SCALE 1" = 1 MILE

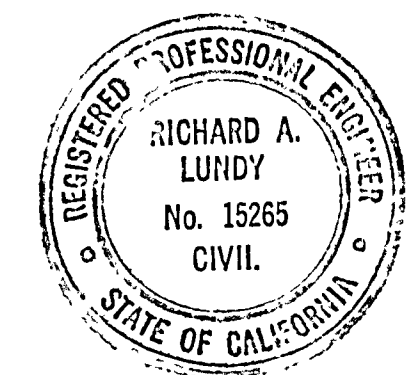

RECORD OF SURVEY

A PORTION OF THE WEST LINE OF SECTION 33, T. 24 N., R. 11 E., M.D.M.

SPRING GARDEN, PLUMAS CO., CALIFORNIA

RUSSEL M. & MARY L. PORTERFIELD

LUNDY ENGINEERING
P.O. BOX 308
GRAEAGLE, CALIF.
R.C.E. 15265

AUGUST, 1976