
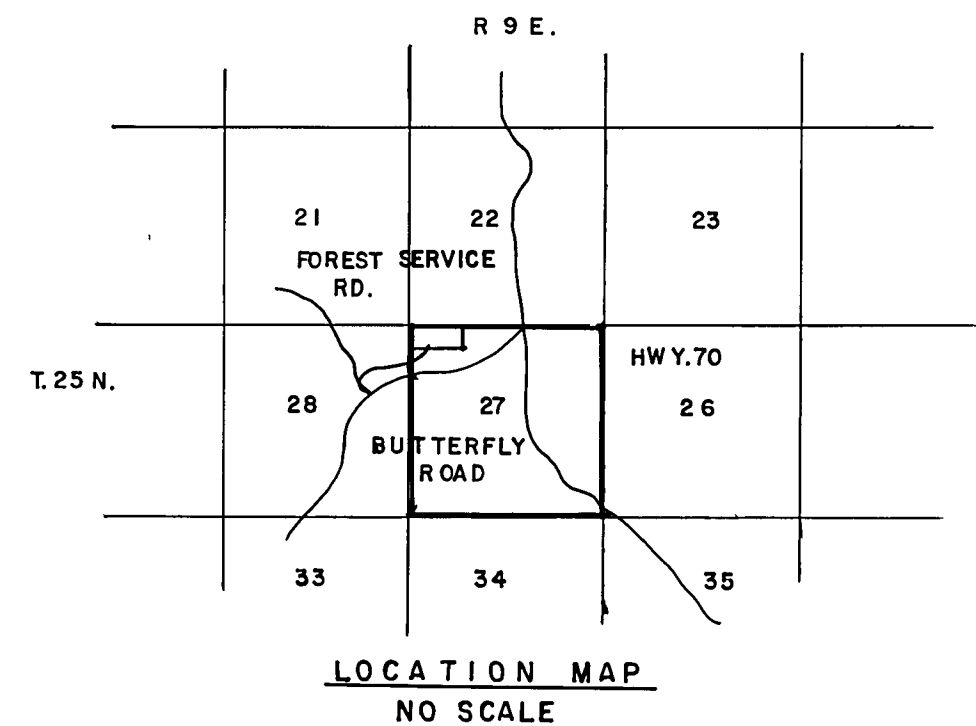
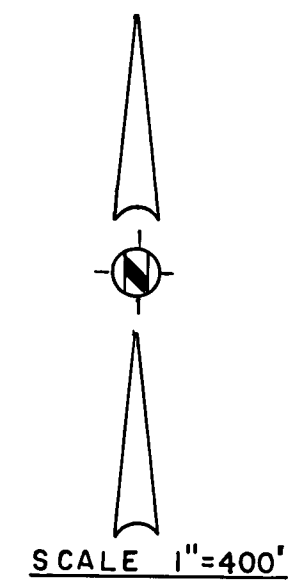


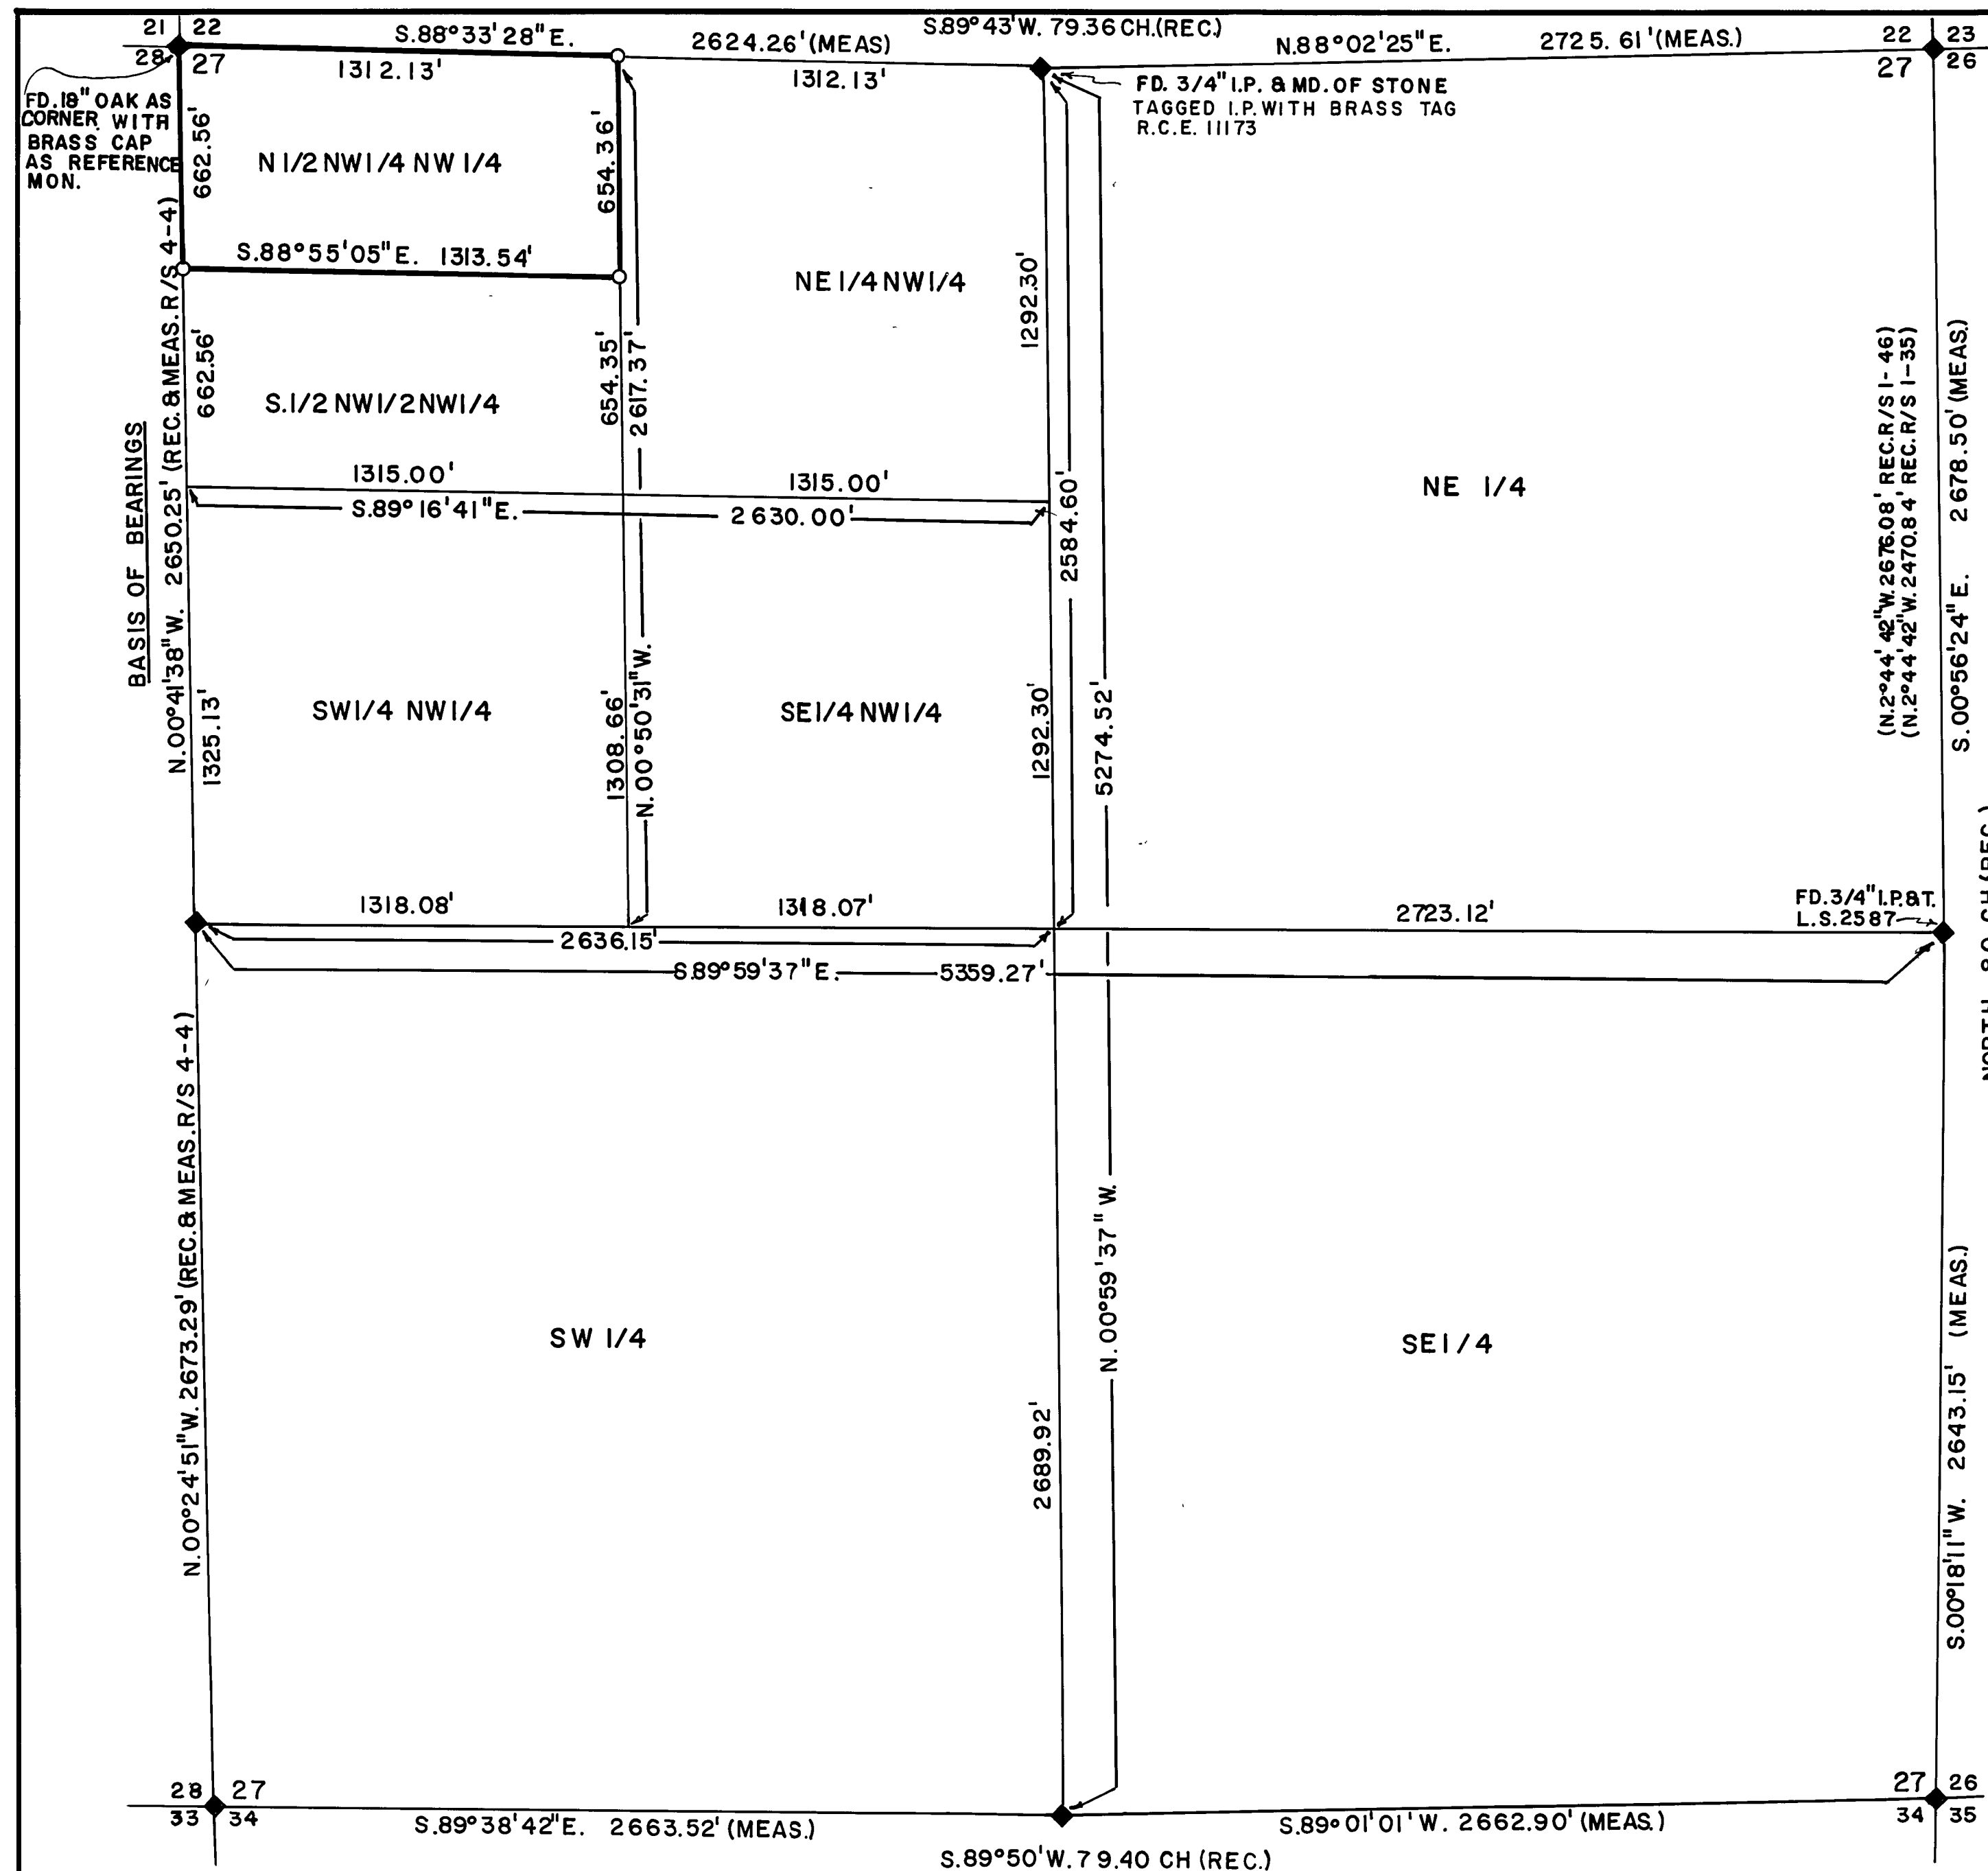

LEGEND

○	Fd. B.L.M. Brass Capped Monument and Witness Trees excepted as noted
○	Set 1/2" Steel Pin with plastic cap stamped R.C.E. 11173
○	Found
○	Record
○	Measured
○	I.P. Iron Pipe
○	P.M. Parcel Map
○	R.C.E. Registered Civil Engineer
○	I.P.&T. Iron Pipe and Tag

NOTE

Record from G.L.O. Township Plan, unless as noted.
All distances shown are computed except as noted.

COUNTY SURVEYOR CERTIFICATE

This map has been examined for conformance with the requirements of the Land Surveyor's Act this 24th day of November 1976.

Larry A. Fites
Larry A. Fites, R.C.E. 13225
Plumas County Surveyor

SURVEYOR'S CERTIFICATE

This map correctly represents a survey made by me or under my direction in conformance with the requirements of the Land Surveyor's Act at the request of Lyle B. and Shirley J. Kubik, on October 10, 1976

This Record of Survey does not constitute a subdivision under Chapter 2, Article 3, Section 11535 of the Business and Professions Code

John C. Simpson
John C. Simpson, R.C.E. 11173



RECORD OF SURVEY RETRACEMENT AND SUBDIVISION PORTION OF SEC. 27, T.25N., R.9E., M.D.M. PLUMAS COUNTY, CALIFORNIA

FOR

LYLE B. AND SHIRLEY J. KUBIK

RECORDER'S CERTIFICATE

Filed this 24th day of November, 1976, at 10:30 A.M. in Book 4 of
Records of Survey, at page 109 at the request of John C. Simpson.

Raynelle Slaten
Raynelle Slaten
Plumas County Recorder

Fee \$5.00
File No. 4037

by Lena A. Brown

JOHN C. SIMPSON, P.E.
CIVIL ENGINEER
P.O. BOX 719
QUINCY, CALIFORNIA

END 11/11/76