


SCALE: 1" = 400'
MEAN MAGNETIC DECLINATION = 18° EAST

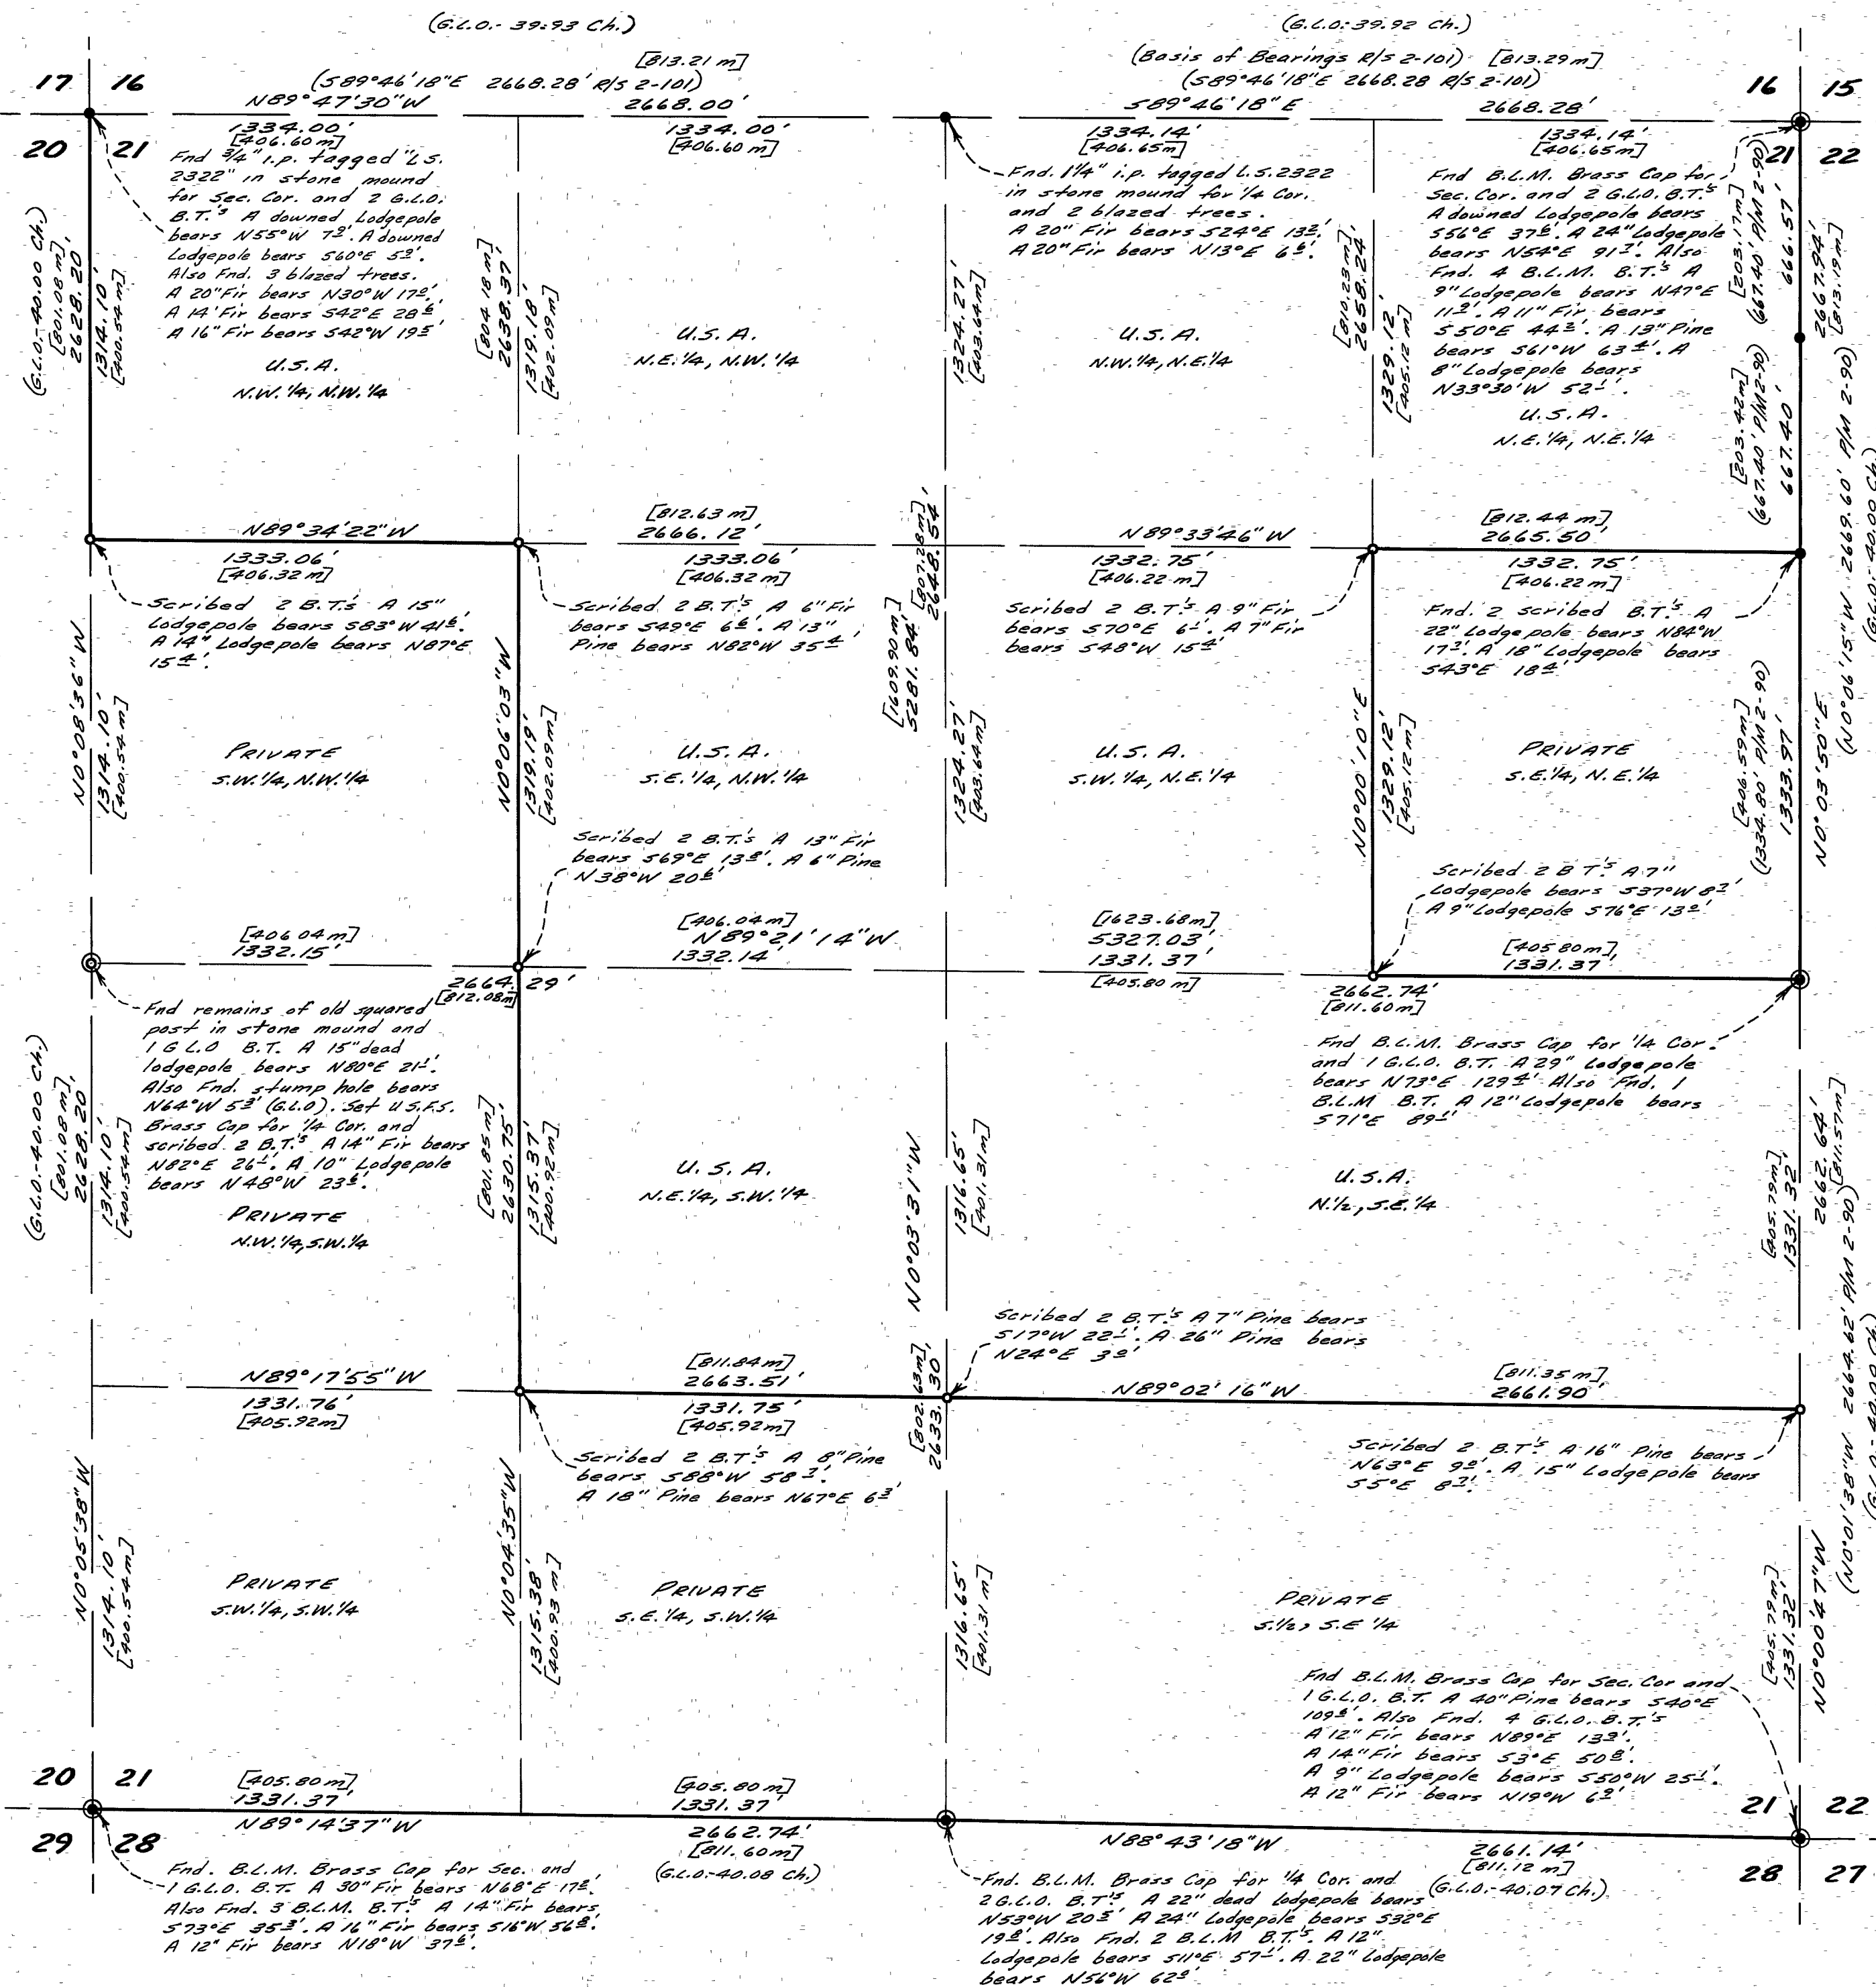

SURVEYOR'S CERTIFICATE:

This map correctly represents a survey made by me or under my direction in conformance with the requirements of the Land Surveyor's Act at the request of the U.S. Forest Service in June, 1981.

Paul E. Simpson
Paul E. Simpson, Licensed Land Surveyor No. 15202

COUNTY SURVEYOR'S CERTIFICATE:

This map has been examined for conformance with the requirements of the Land Surveyor's Act this 17th day of September, 1981.

Lawrence J. Brock
Lawrence J. Brock, Plumas Co. Surveyor, R.C.E. 13528

COUNTY RECORDER'S CERTIFICATE:

Filed this 17th day of September, 1981, at 4:00 P.M. in Book 6 of Record of Surveys at page 24, at the request of the County Engineer. Fee: \$5.00 File No. 13528
Ile Diggs, Plumas County Recorder

by: Isabelle Andrews
Deputy

LEGEND

- Found 1973 B.L.M. Brass Cap with corner identification stamped on cap per 1973 B.L.M. Manual Of Instructions.
- Found 3/4" iron pipe tagged R.C.E. 7294 per 7/11/2-90 (except as noted).
- Set standard U.S.F.S. Brass Cap with corner identification stamped on cap per 1973 B.L.M. Manual Of Instructions.
- Set 1/2" rebar with 1 1/2" aluminum cap stamped U.S. 3202 (Scribed bearing trees as noted).
- [] Indicates dimensions in meters (S.I. Units)
- Indicates blazed, painted, & posted property lines.

SURVEY HISTORY:

The original G.L.O. survey of Section 21 was performed by W.H. Carlton in Oct. 1870.
In 1963 Loren J. Sargent, U.S. 2322, resurveyed the north line of Sec. 21 and remonumented the N.W. Cor., the N. 1/4 Cor., and the N.E. Cor.
In 1969 Max L. Albert, U.S. 3336, resurveyed the east line of Sec. 21 and remonumented the N. 1/4 Cor. and the 1/4 Cor.
In 1973 the B.L.M. remonumented the N.E. Cor., the E. 1/4 Cor., the S.E. Cor., the S. 1/4 Cor., and the S.W. Cor. of Sec. 21.

RECORD OF SURVEY FOR THE UNITED STATES FOREST SERVICE

SECTION 21, T.29N., R.5E., M.D.B. & M.
PLUMAS COUNTY, CALIFORNIA

SCALE: 1" = 400'

PAUL E. SIMPSON, & ASSOC., ENGINEERING-PLANNING-SURVEYING
SUSANVILLE, CALIFORNIA

COUNTY SURVEYOR'S CERTIFICATE

THIS MAP HAS BEEN EXAMINED FOR CONFORMANCE
WITH THE REQUIREMENTS OF THE LAND SURVEYORS

ACT THIS 18th DAY OF September, 1981

Lawrence J. Brock

LAWRENCE J. BROCK RCE 13528
PLUMAS COUNTY SURVEYOR

BASIS OF BEARING NOTE

THE BASIS OF BEARING FOR THIS
SURVEY ARE BASED ON THE EAST
LINE OF SECTION 9, T25N, R9E, M.D.M.
SHOWN HEREON AS $N 00^{\circ} 04' 31'' W$
AS DETERMINED BY THE OBSERVATION
OF THE SUN.

AND

THE NORTH-SOUTH MIDSECTION LINE
OF SECTION 29, T26N, R9E, M.D.M. SHOWN
HEREON AS $N 00^{\circ} 39' 28'' W$
AS DETERMINED BY OBSERVATION OF
THE SUN.

AND

THE SOUTH LINE OF SECTION 6, T25N,
R9E, M.D.M. SHOWN HEREON AS
 $N 85^{\circ} 02' 20'' E$ AS DETERMINED BY
OBSERVATION OF THE SUN.

COUNTY RECORDER'S CERTIFICATE

FILED THIS 18th DAY OF September, 1981

AT 10:20 A.M. IN BOOK 6 OF Record of Surveys,

AT PAGE 25, AT THE REQUEST OF the County Engineer

ILA D1665

PLUMAS COUNTY RECORDER

FEE \$17.00


BY *Isabelle Andrews*
DEPUTY

FILE NO. 2703

SURVEYOR'S CERTIFICATE

THIS MAP CORRECTLY REPRESENTS A SURVEY MADE BY ME OR
UNDER MY DIRECTION IN CONFORMANCE WITH THE REQUIREMENTS
OF THE LAND SURVEYORS ACT AT THE REQUEST OF U.S.
FOREST SERVICE IN SEPTEMBER, 1979

SIGNED *Norman Payne*
L.S. NO. 4388

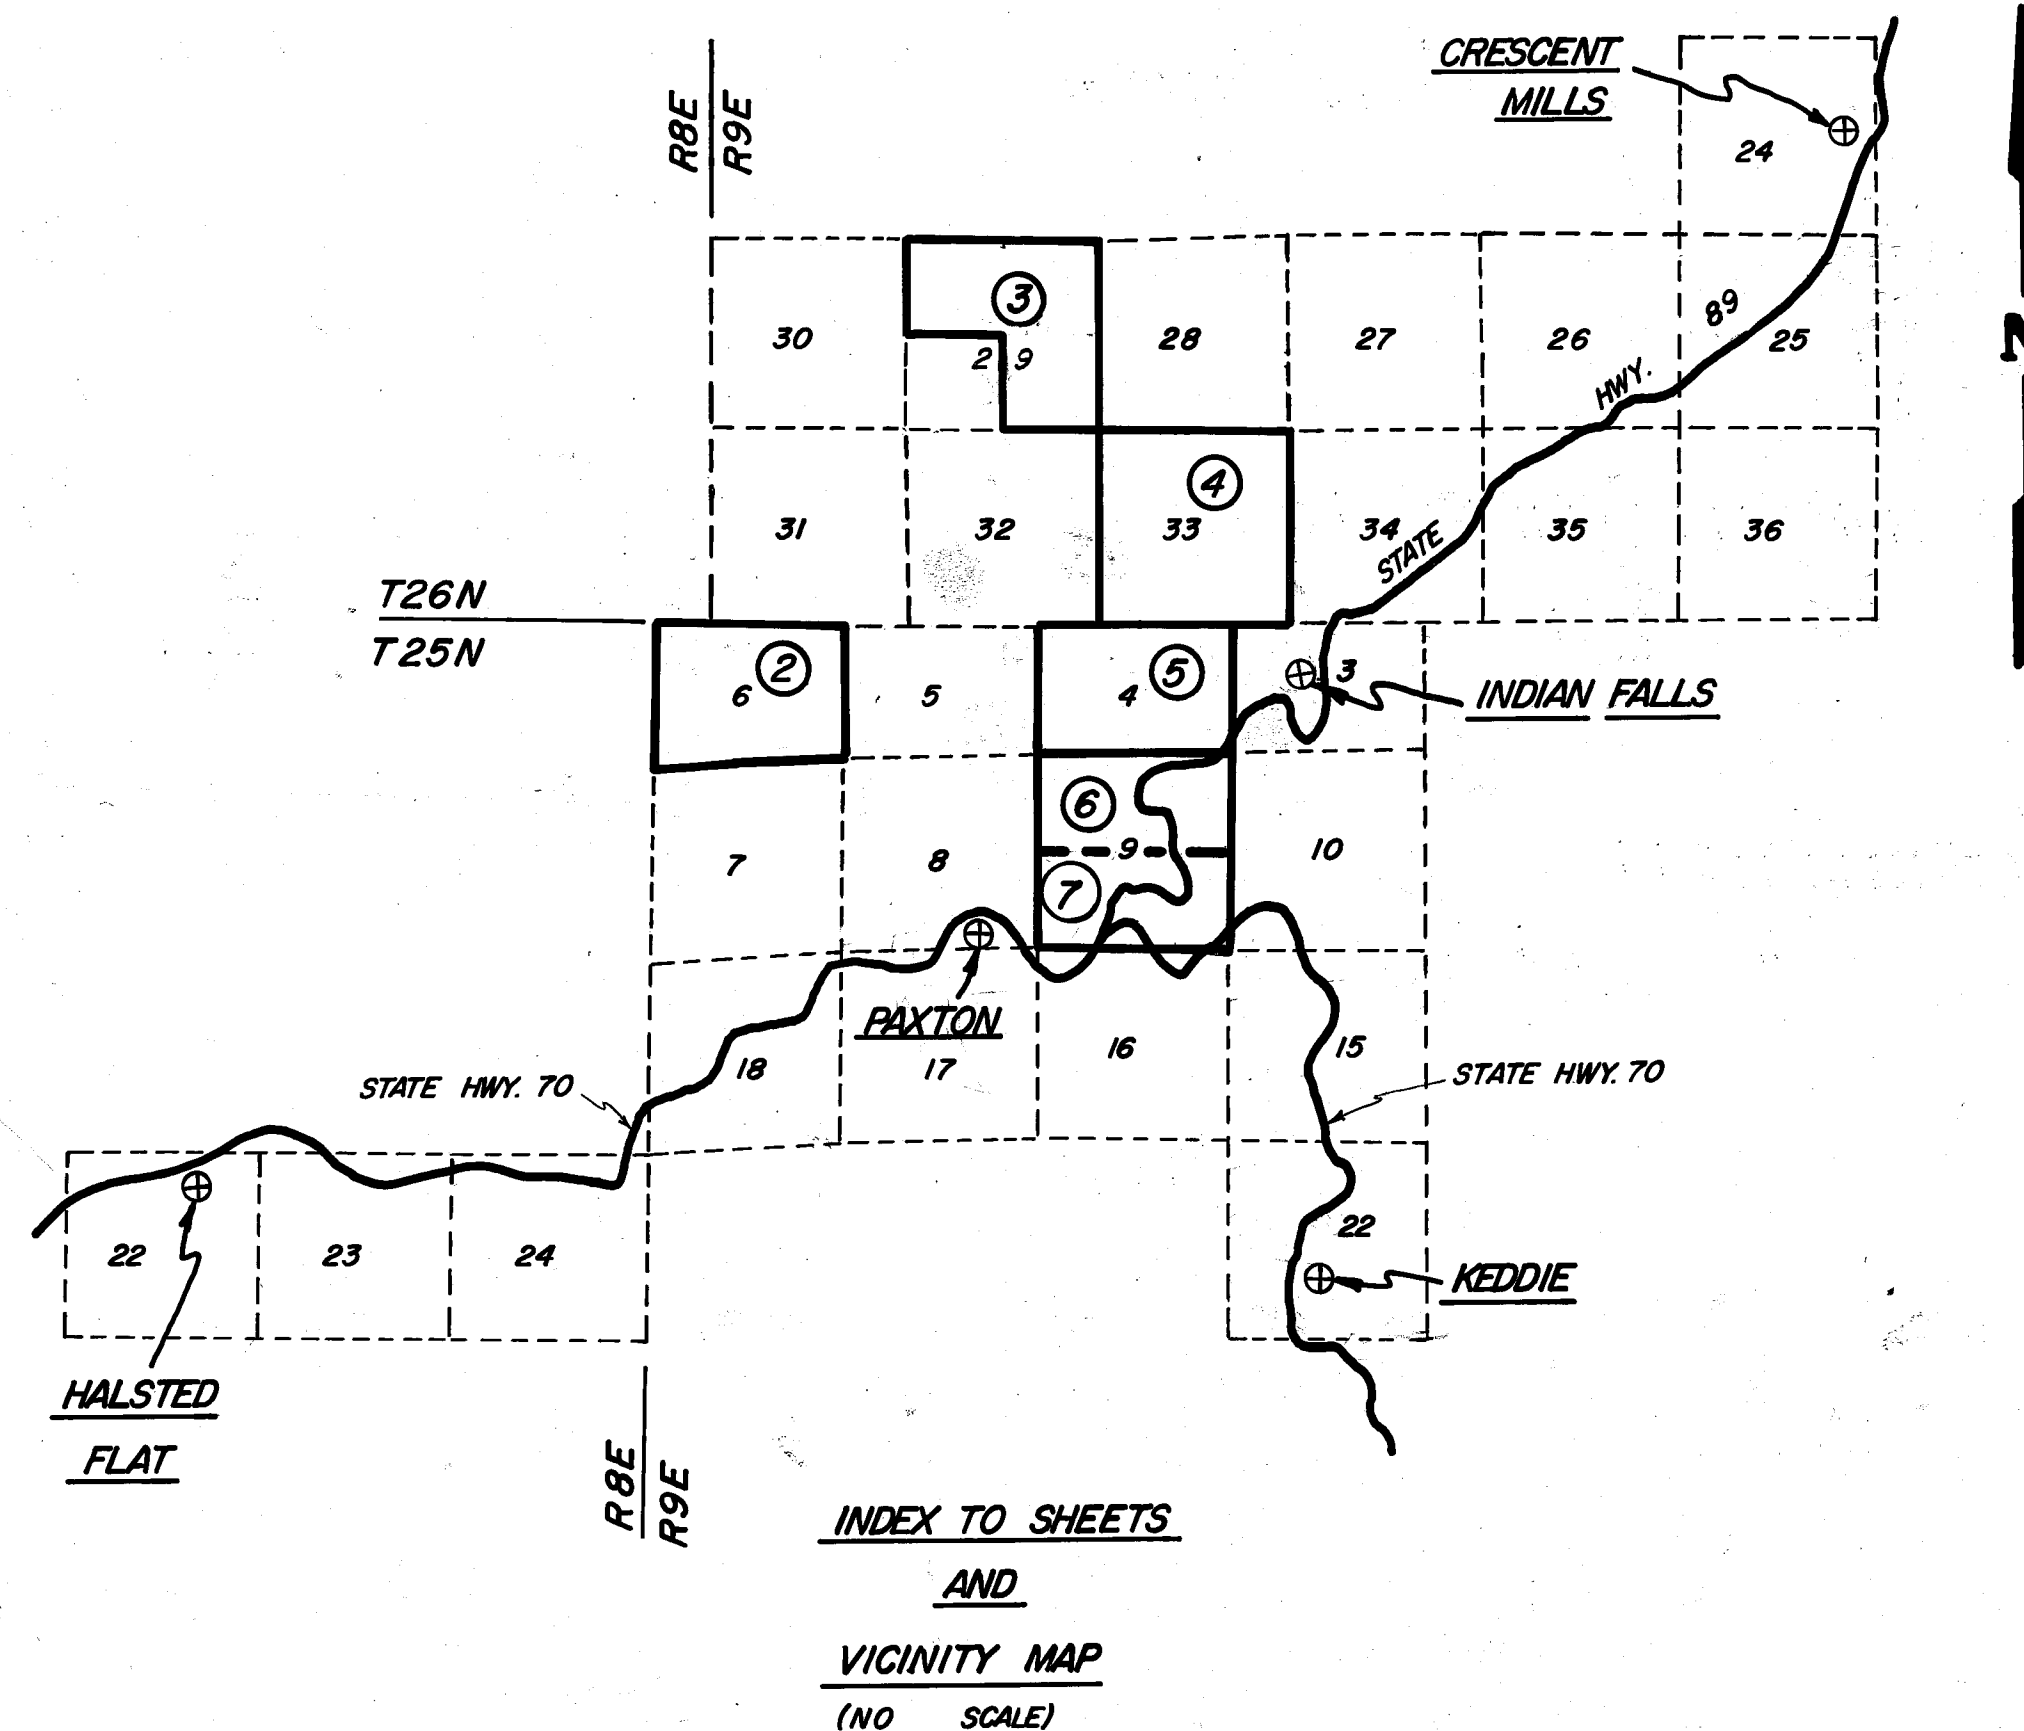

RECORD OF SURVEY

FOR

UNITED STATES FOREST SERVICE
PLUMAS NATIONAL FOREST


IN SEC. 29 AND 33, T26N, R9E, AND SEC. 4, 6, AND 9,
T25N, R9E, M.D.M.


PAYNE SURVEYING

2946 INEZ STREET
REDDING, CA. 96001
PHONE 916-243-1730

DATE OCTOBER 1979

SHEET 1 OF 7

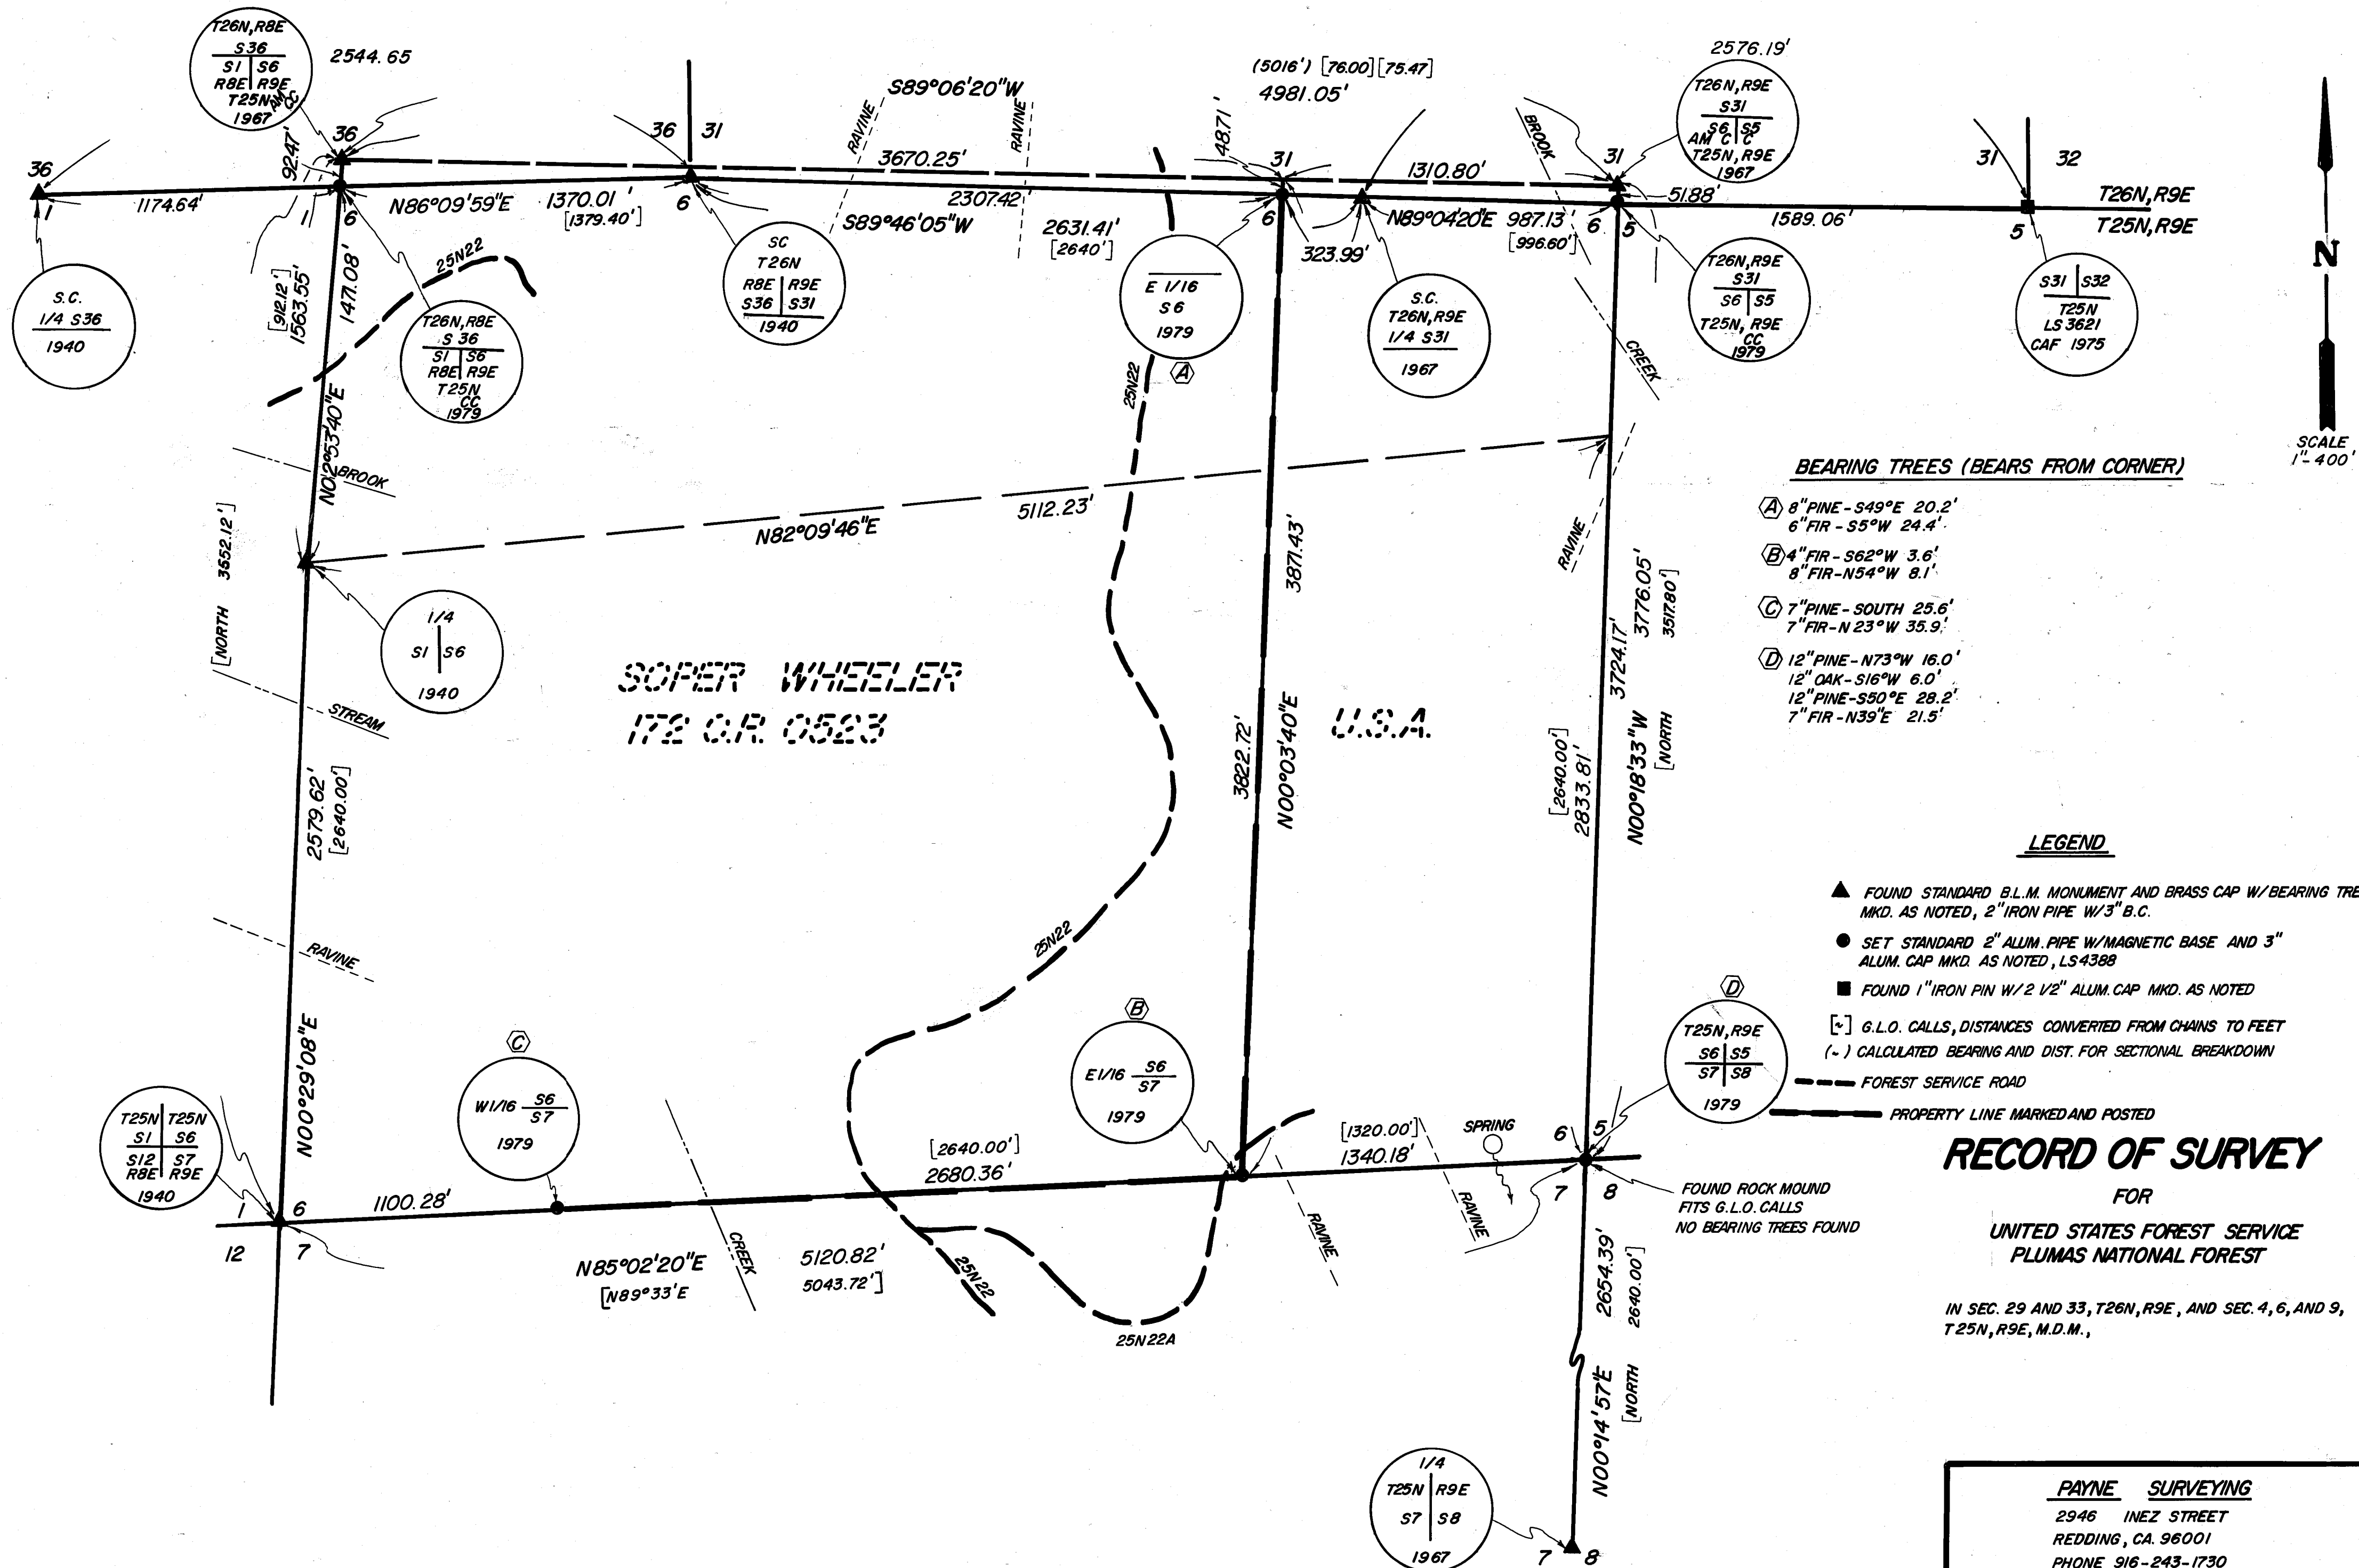

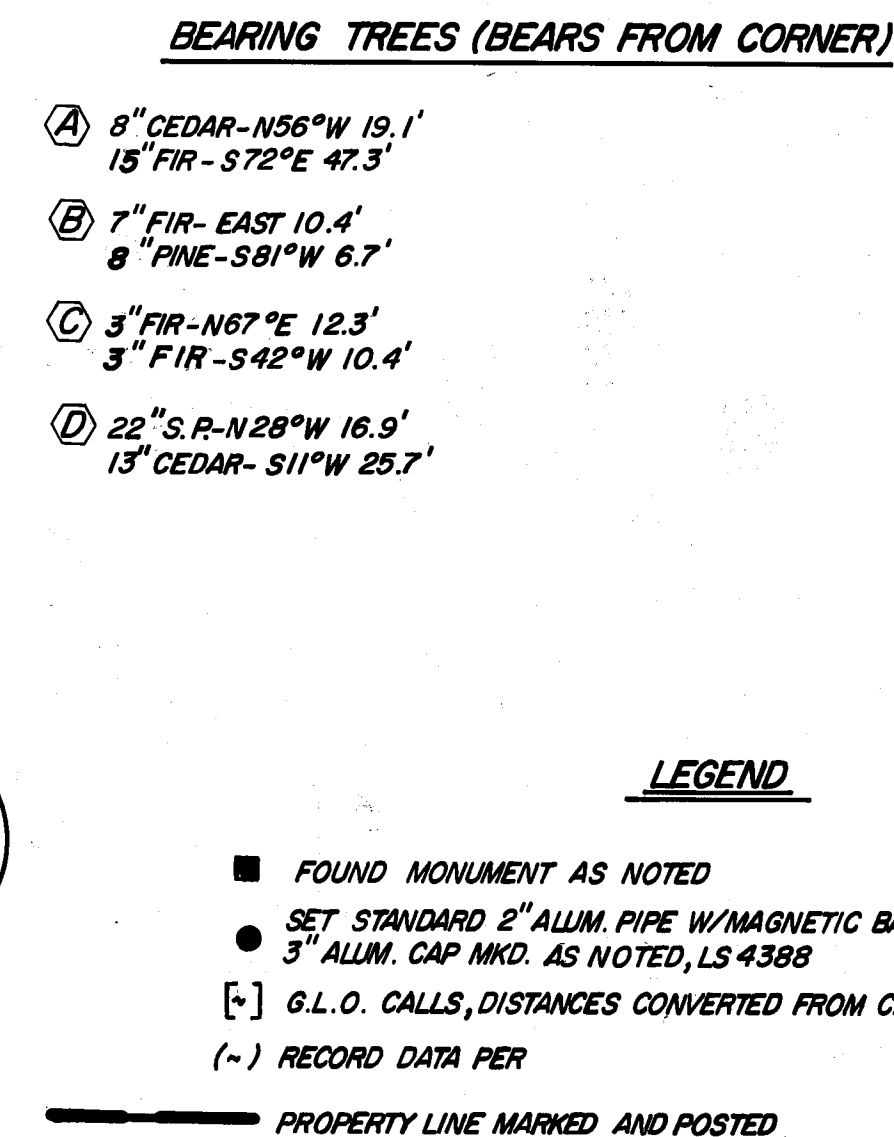

FOR
UNITED STATES FOREST SERVICE
PLUMAS NATIONAL FOREST

IN SEC. 29 AND 33, T 26N, R9E, AND SEC. 4, 6 AND 9,
T25N, R9E, M.D.M.

PAYNE SURVEYING

2946 INEZ STREET
REDDING, CA. 96001
PHONE 916-243-1730

DATE OCTOBER 1979 SCALE 1"=400' SHEET 3 OF 7

