


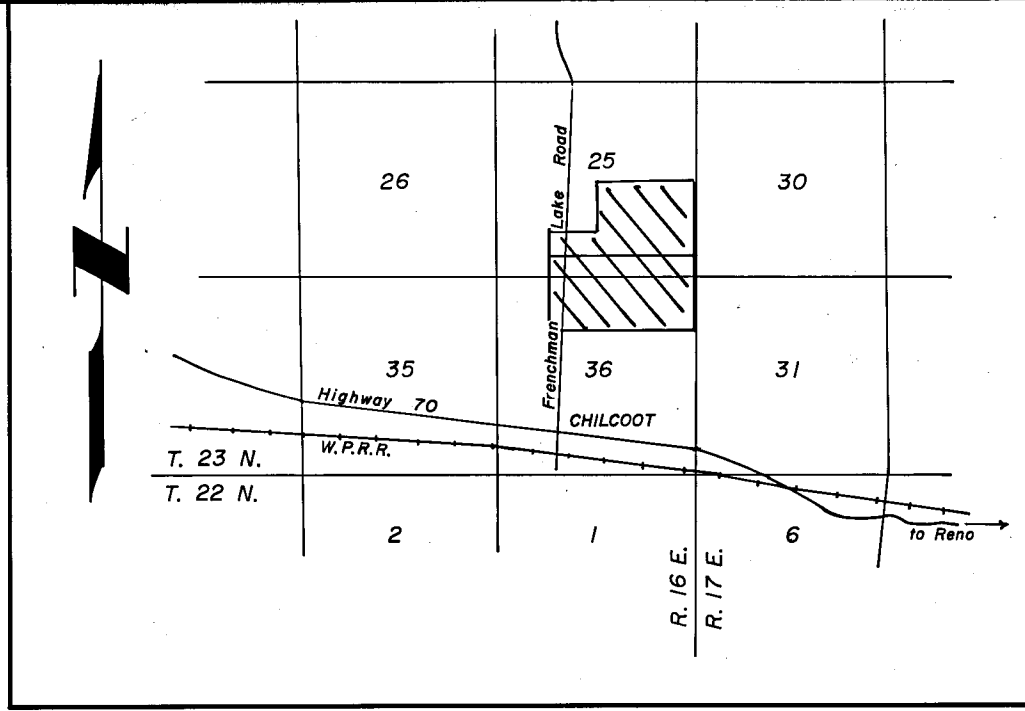



LOCATION MAP
N. T. S.

BASIS OF BEARINGS

Is the West half of the South line of Section 25 shown as N. 89° 05' 21" E. per 4 RS 136.

LEGEND

- Found point as described
- Set 1/2" rebar & cap, L.S. 2843
- (M) Measured information
- (R) Record information per 4 RS 136

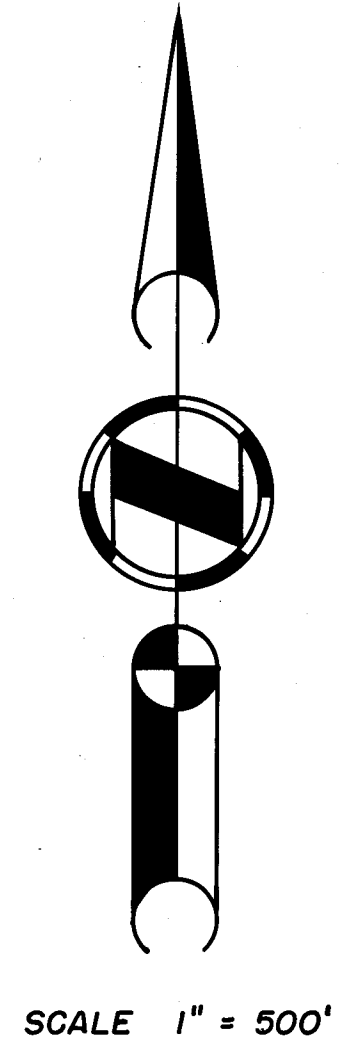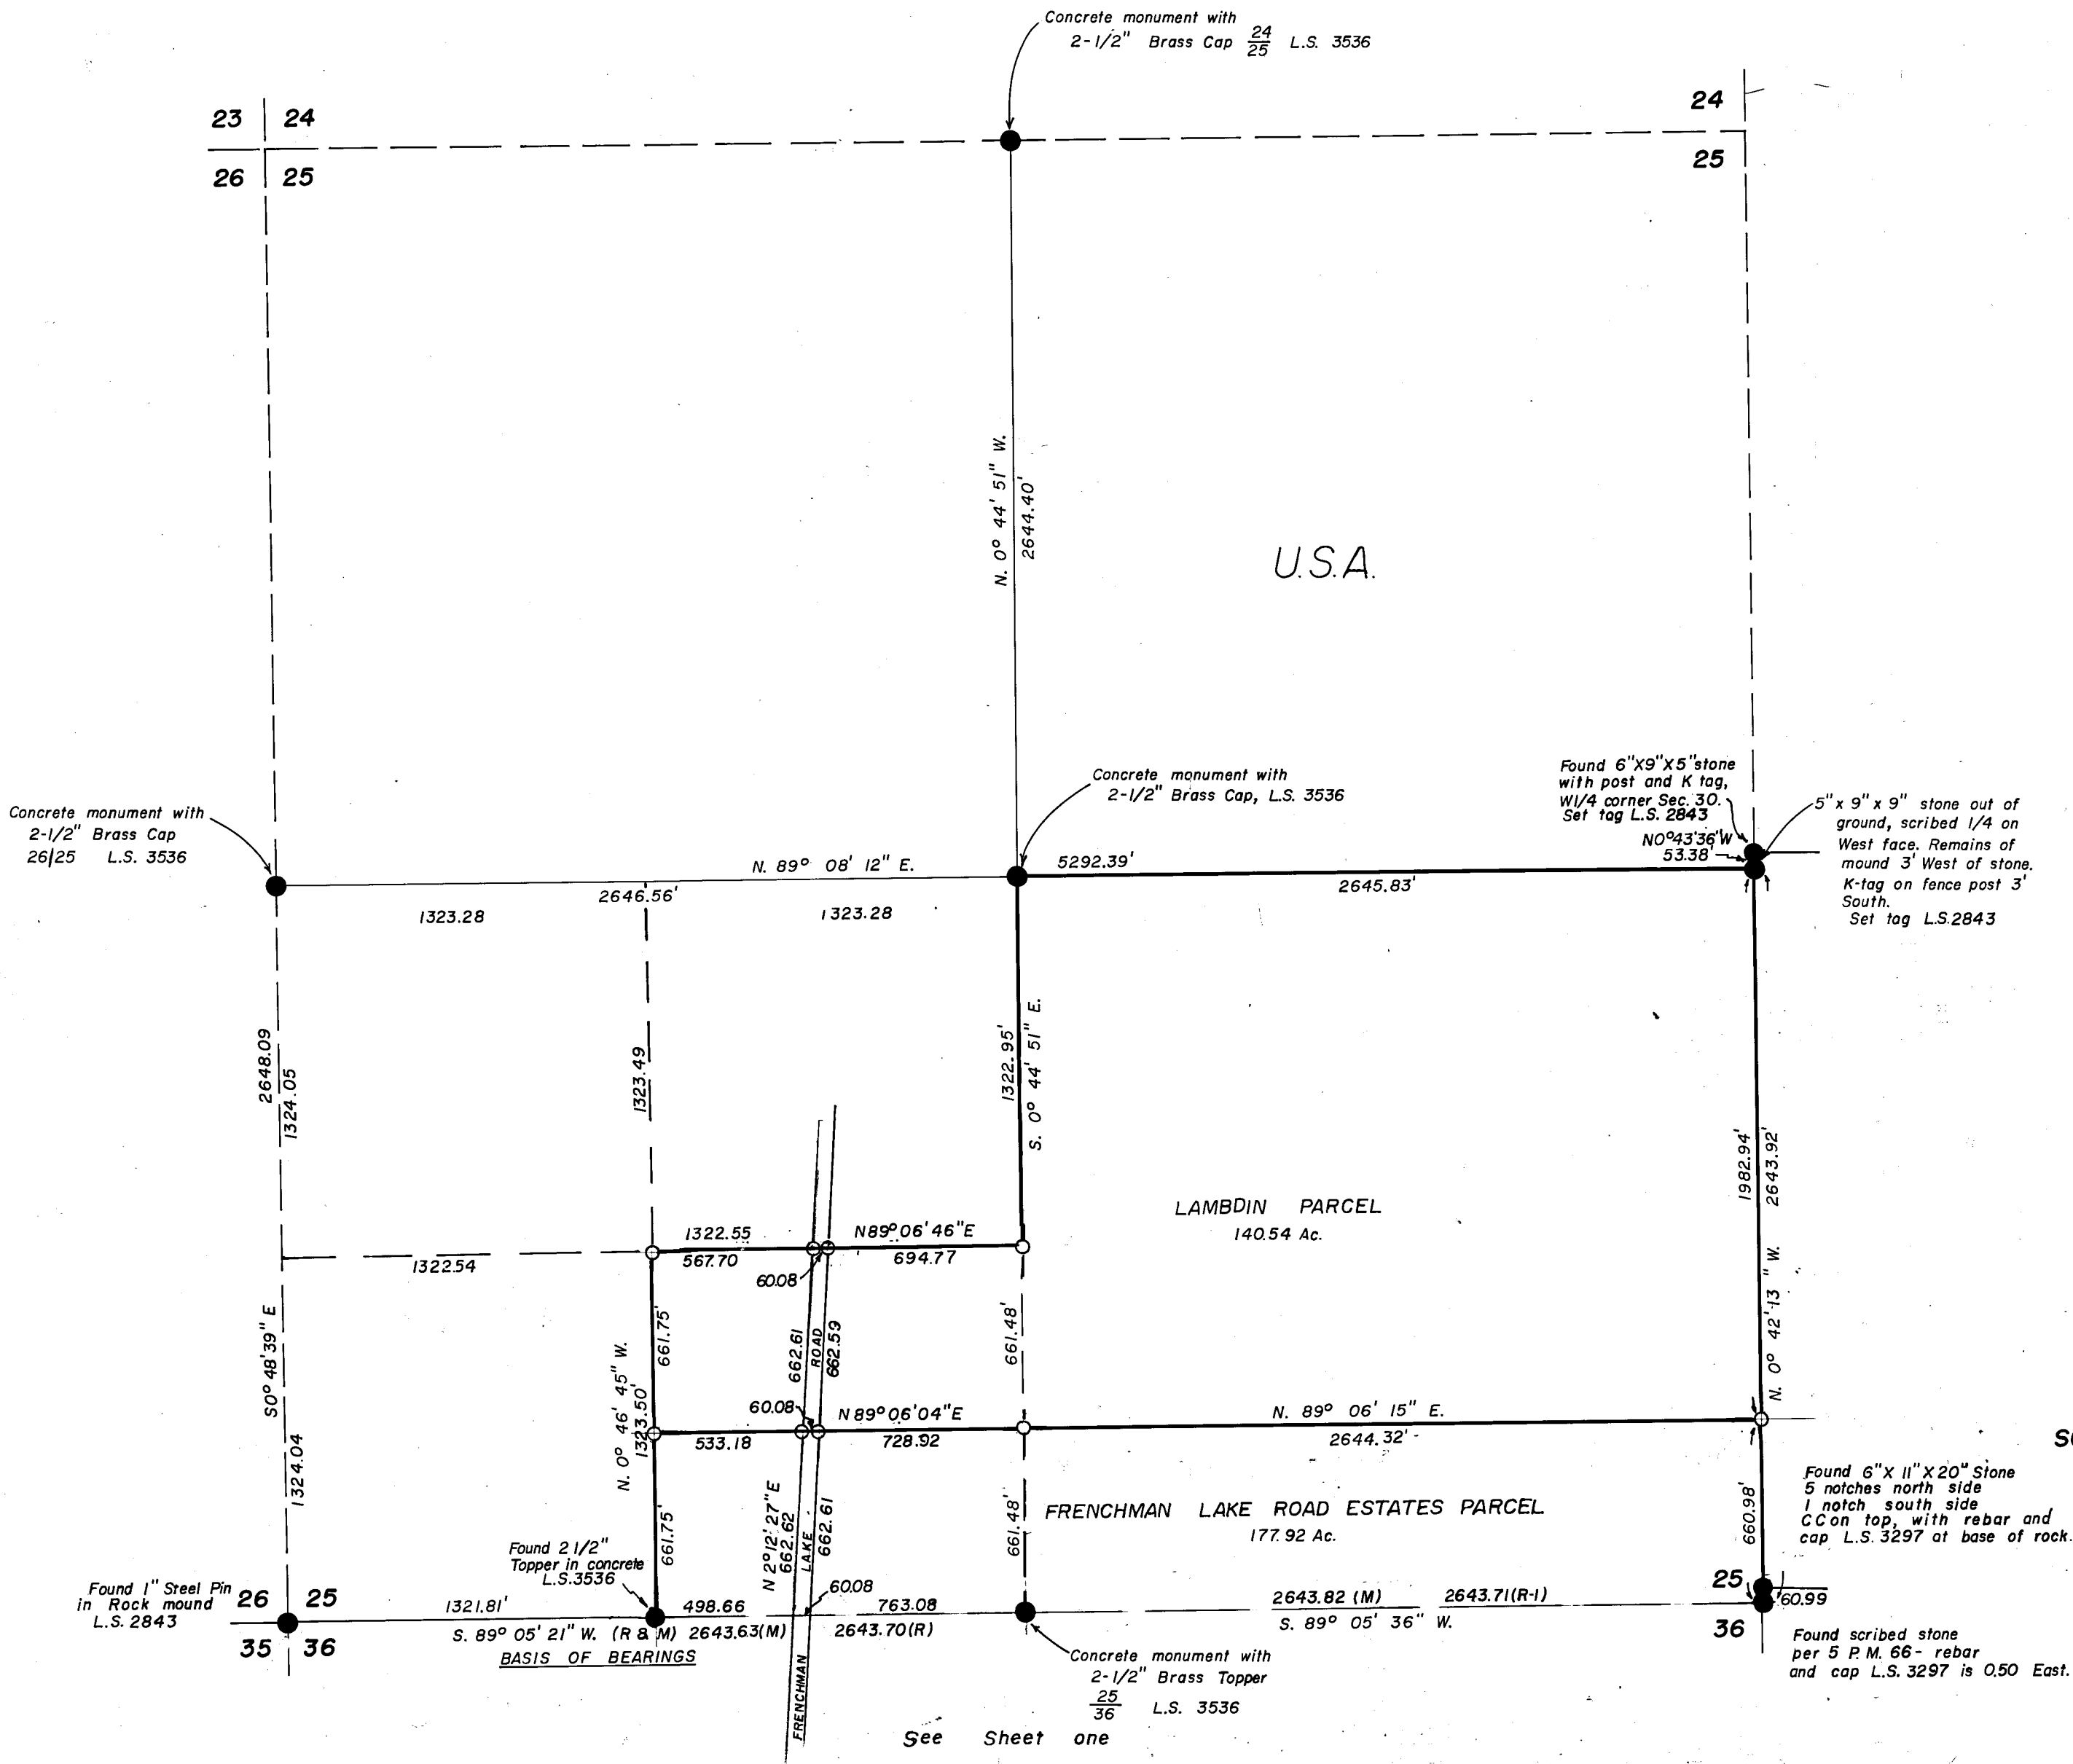

RECORD OF SURVEY
OF

SECTIONS 25 & 36, T23N, R16E, M.D.M.
PLUMAS COUNTY - CALIFORNIA

FOR
FRENCHMAN LAKE ROAD ESTATES - GEN. PARTNERSHIP
& GEORGE LAMBDIN

HAMBY SURVEYING INC.
LICENSED LAND SURVEYORS

Portola, California
P.O. Box 1209
(916) 832-5571