



SCALE: 1" = 40'
Basis of Bearings
is the record bearings
as shown for Lake
Almanor Homesites
Unit No. 1 R/M 1-12.

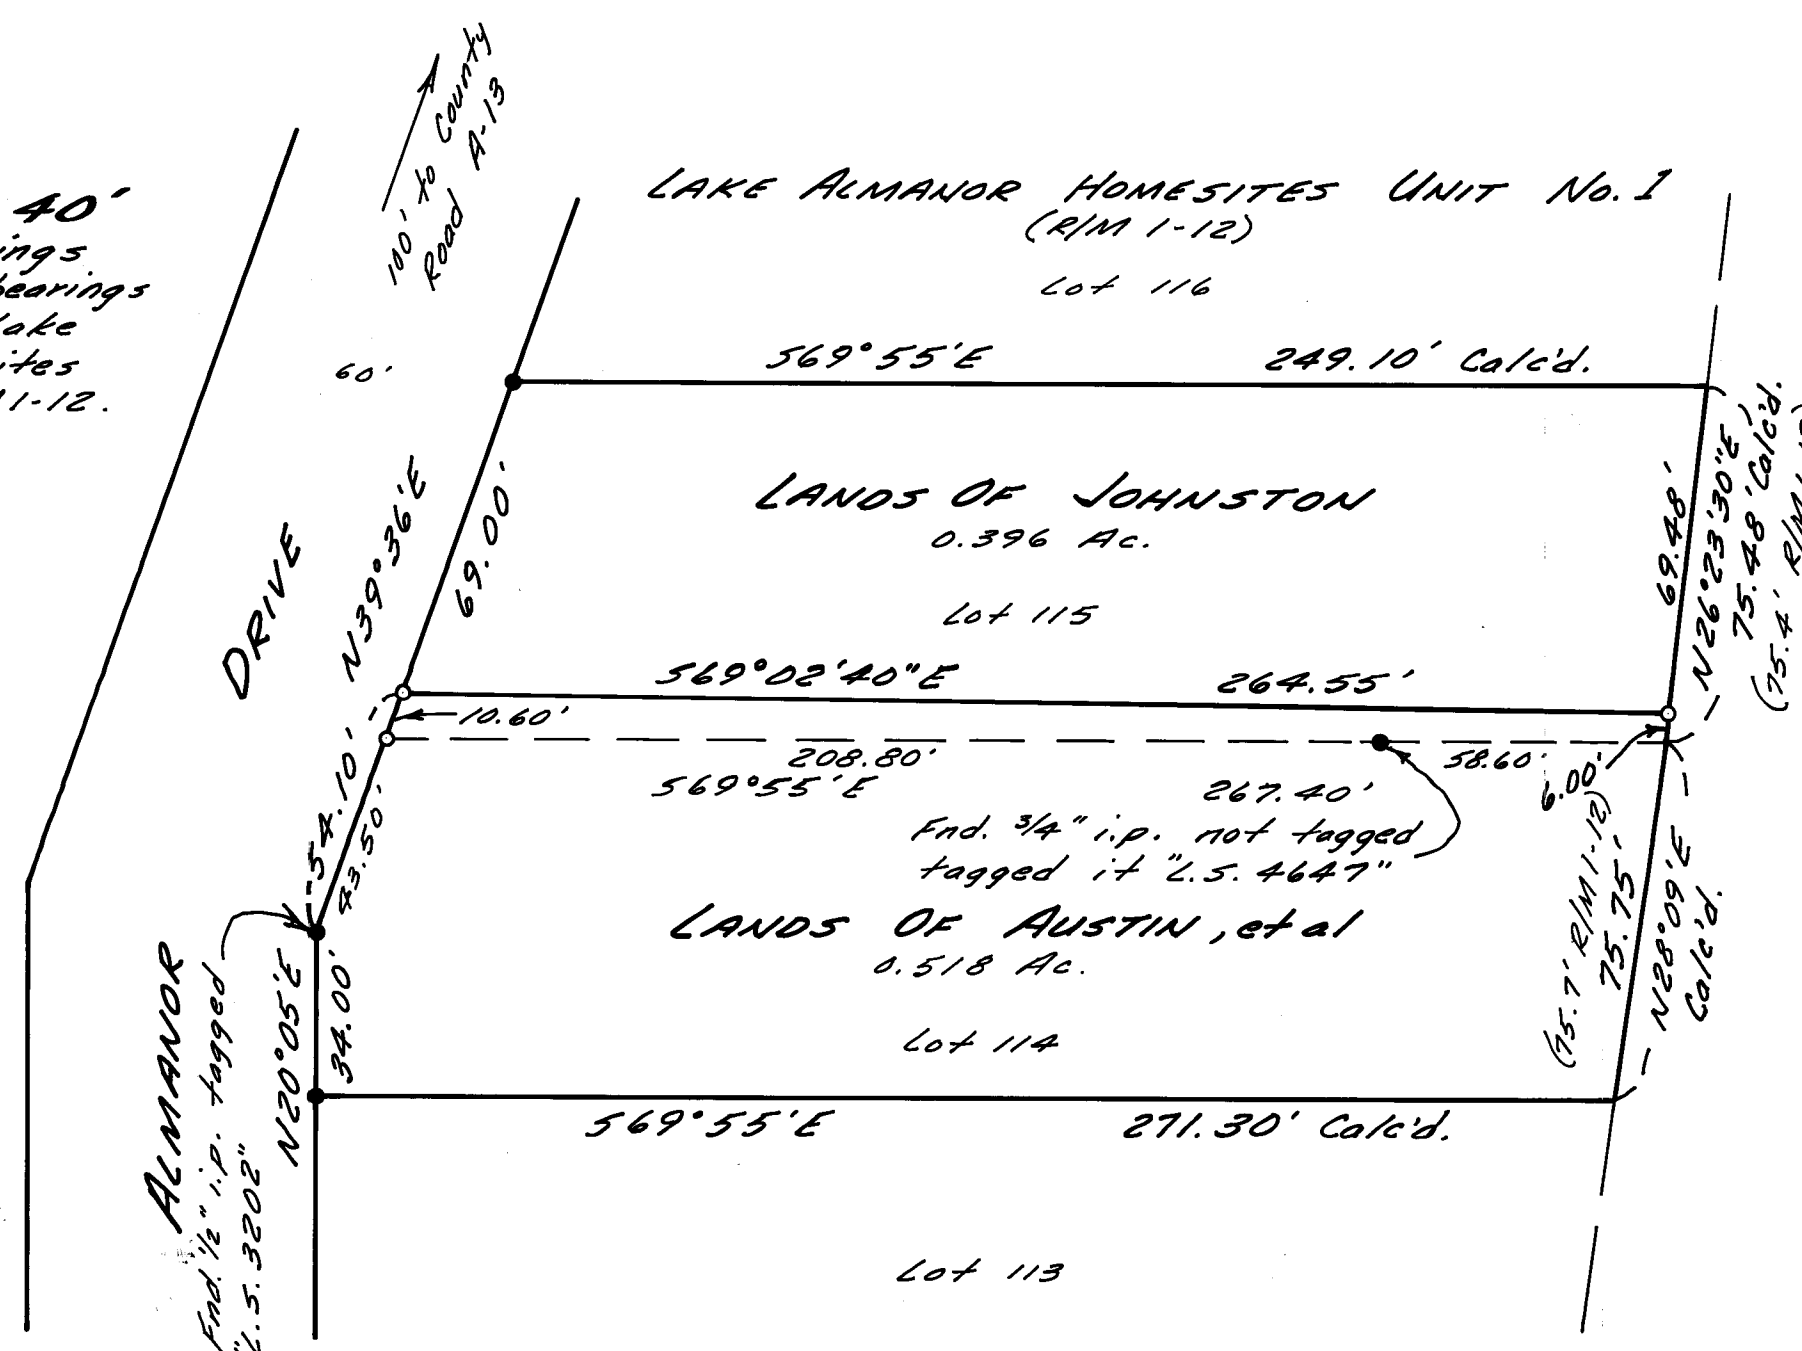

SURVEYOR'S STATEMENT:

This map correctly represents a survey made by me or under my direction in accordance with the requirements of the Land Surveyor's Act at the request of Paul G. Johnston Mar. 1986.

Vernon H. Templeton
Vernon H. Templeton, L.S. 4279

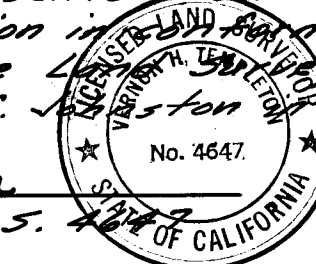

COUNTY SURVEYOR'S STATEMENT:

This map has been examined in accordance with Section 8766 of the Land Surveyor's Act this 8TH day of MAY, 1986.

Lawrence J. Brock
Lawrence J. Brock, Plumas Co. Surveyor, R.C.E. 13528

COUNTY RECORDER'S CERTIFICATE:

Filed this 8TH day of MAY, 1986, at 1:18 P.M. in Book 7 of Record of Surveys at page 72, at the request of the County Engineer. Fee \$5.00 File No. 6296
Ila Diggs, Plumas County Recorder

by: *Beth Cammack*
Deputy

LEGEND

- Found 3/4" iron pipe tagged "L.S. 2322" per R/M 1-12 (except as noted).
- Set 1/2" rebar with cap stamped "L.S. 4647".


NOTE:

This Record of Survey Map depicts Lot-Line Adjustment approved by Resolution No. 86-5 adopted on Mar. 5, 1986 and recorded in 439 O.R. 269.

RECORD OF SURVEY FOR
PAUL G. & NELITA JOHNSTON
EDWARD P. AUSTIN & DOROTHY R. ARGABRITE

IN SECTION 21, T. 28 N., R. 8 E., M. D. B. & M.
LOTS 114 AND 115, LAKE ALMANOR HOMESITES UNIT NO. 1
PLUMAS COUNTY, CALIFORNIA

SCALE: 1" = 40'

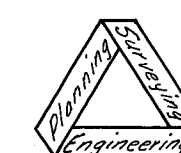

NST Engineering Associates, Inc.
45 South Roop Street
Susanville, California
916-257-5173

Sheet 1 of 1

F.B. 127 p. 34

85-120

7 RS 72