



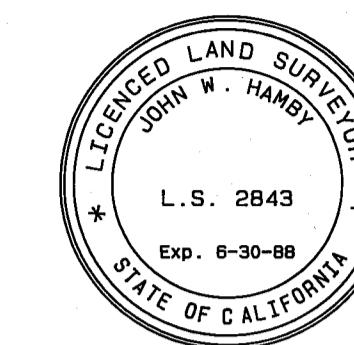

LEGEND

- FOUND 3/4" IRON PIPE tagged L.S. 2843
- FOUND 5/8" REBAR with ALUM. CAP L.S. 2843
- SET 5/8" REBAR with ALUM. CAP L.S. 2843
- (R1) RECORD per 8 RS 28
- (R2) RECORD per R.M. BK. A, Pg. 27 -(DISTANCE ONLY)
(EASTERN ADDITION TO PORTOLA)
- (M) MEASURED

20 10 0 20 40 60
1 in. = 20 ft.

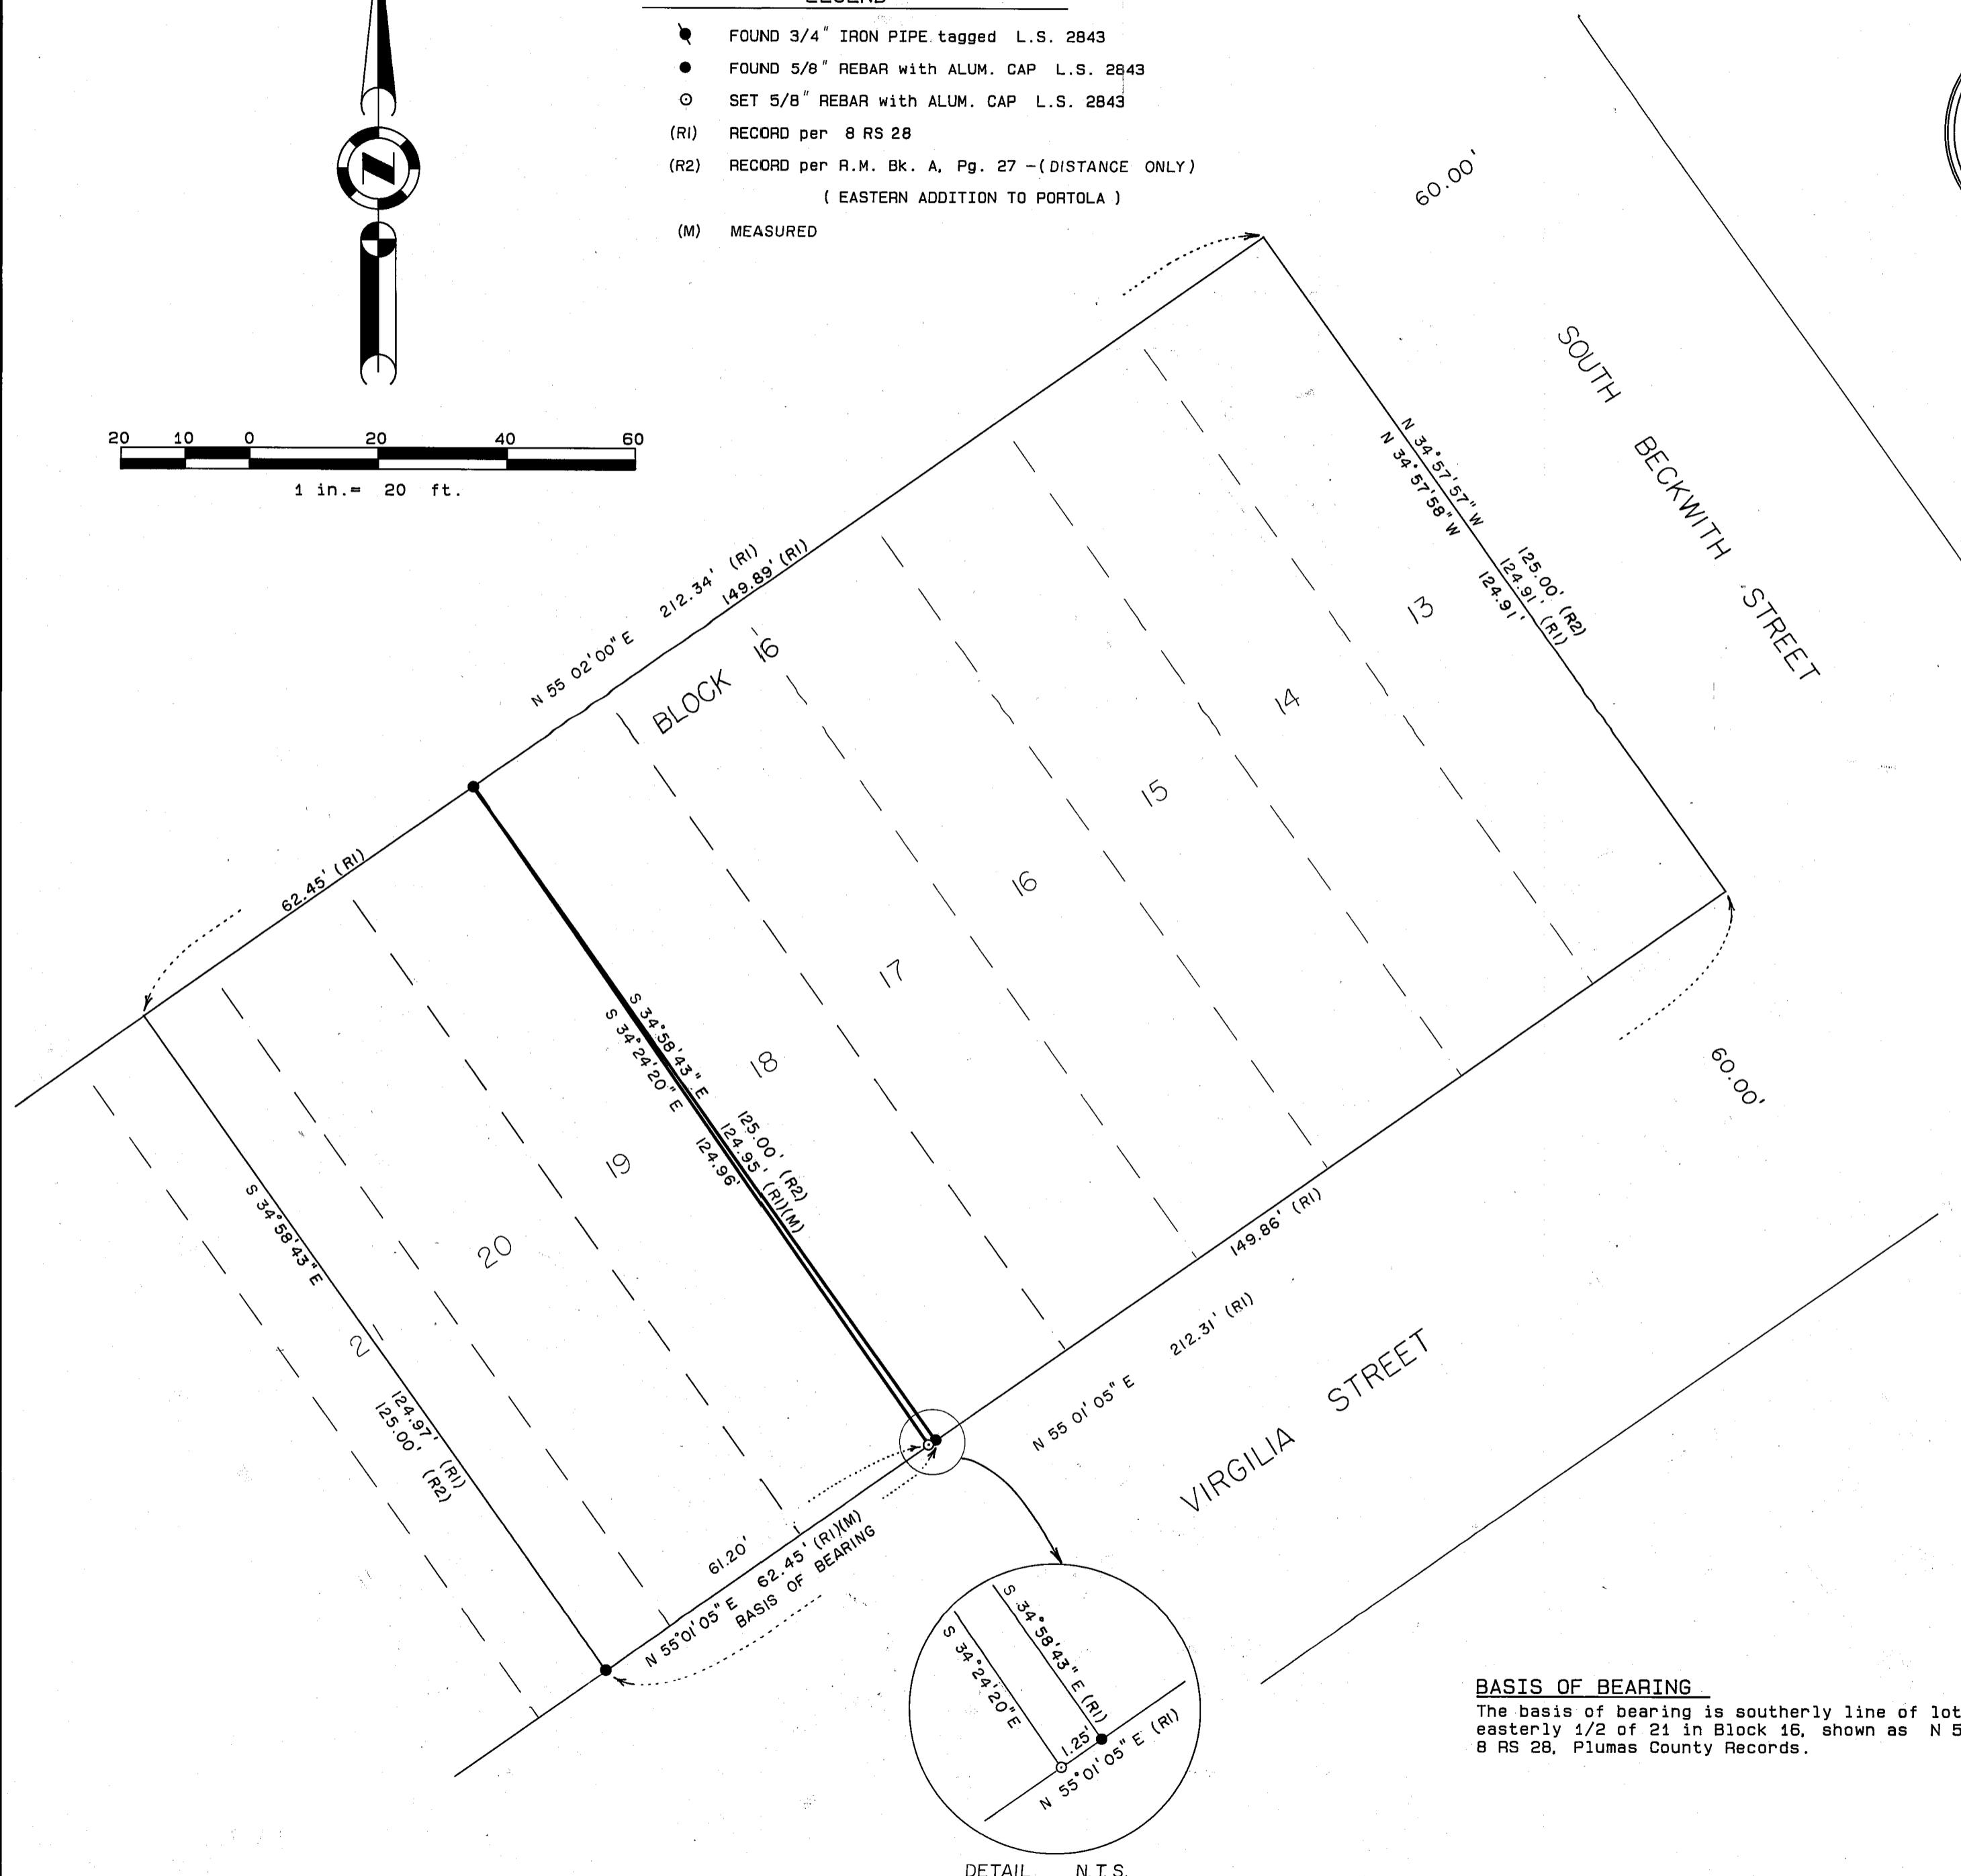

SURVEYOR'S STATEMENT

THIS MAP CORRECTLY REPRESENTS A SURVEY MADE BY ME OR UNDER MY DIRECTION IN CONFORMANCE WITH THE REQUIREMENTS OF THE LAND SURVEYOR'S ACT AT THE REQUEST OF ROY M. SHERRY ARCHER AND MICHAEL D. PEARSON & MONICA MARIE PARKHURST IN OCTOBER, 1987.

John W. Hamby
JOHN W. HAMBY L.S. 2843

COUNTY SURVEYOR'S STATEMENT

THIS MAP HAS BEEN EXAMINED IN ACCORDANCE WITH SECTION 8766 OF THE LAND SURVEYOR'S ACT THIS 4th DAY OF August, 1988

Lawrence J. Brock
LAWRENCE J. BROCK R.C.E. 13528

COUNTY RECORDER'S STATEMENT

FILED THIS 4th DAY OF August, 1988 AT 902 AM IN BOOK B OF RECORDS OF SURVEYS, AT PAGE 33, AT THE REQUEST OF THE COUNTY ENGINEER.

FEE: # 500
FILE NO 902

ILA DIGGS
COUNTY RECORDER

James D. Sturz
BY DEPUTY

NOTE: This map is a result of a Lot Line Adjustment approved by the City of Portola.

RECORDED 470 OR 96

RECORD OF SURVEY

FOR
ROY M. & SHERRY L. ARCHER
AND
MICHAEL D. PEARSON & MONICA MARIE PARKHURST

LOTS 18 & 19 - BLOCK 16
EASTERN ADDITION TO PORTOLA TOWNSITE

Portion of SEC. 36, T.23 N., R.13 E., M.D.B. & M.

Portola - Plumas County - California


Scale 1 in. = 20 ft. Oct., 1987

HAMBY SURVEYING INC.
P.O. BOX 4209 ph. (916) 832-5571
PORTOLA, CALIFORNIA 96122

SHEET 1 of 1

BASIS OF BEARING

The basis of bearing is southerly line of lots 19, 20 and the easterly 1/2 of 21 in Block 16, shown as N 55°01'05" E on 8 RS 28, Plumas County Records.

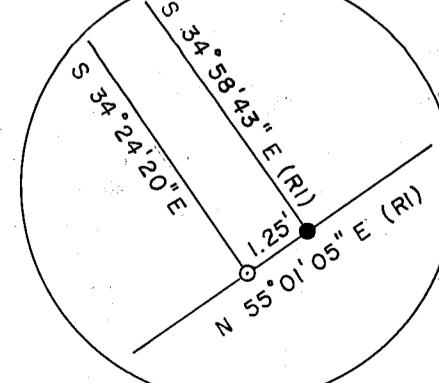

DETAIL N.T.S.