



SURVEYOR'S STATEMENT

This map correctly represents a survey made by me or under my direction in conformance with the requirements of the Land Surveyors' Act at the request of William and Helen Kennedy in April, 1991.

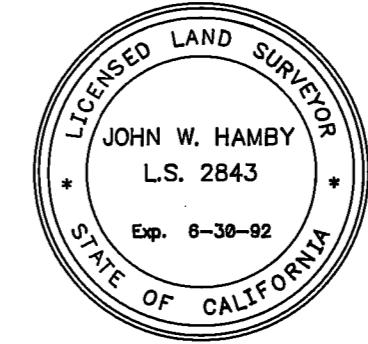

John W. Hamby
John W. Hamby LS 2843

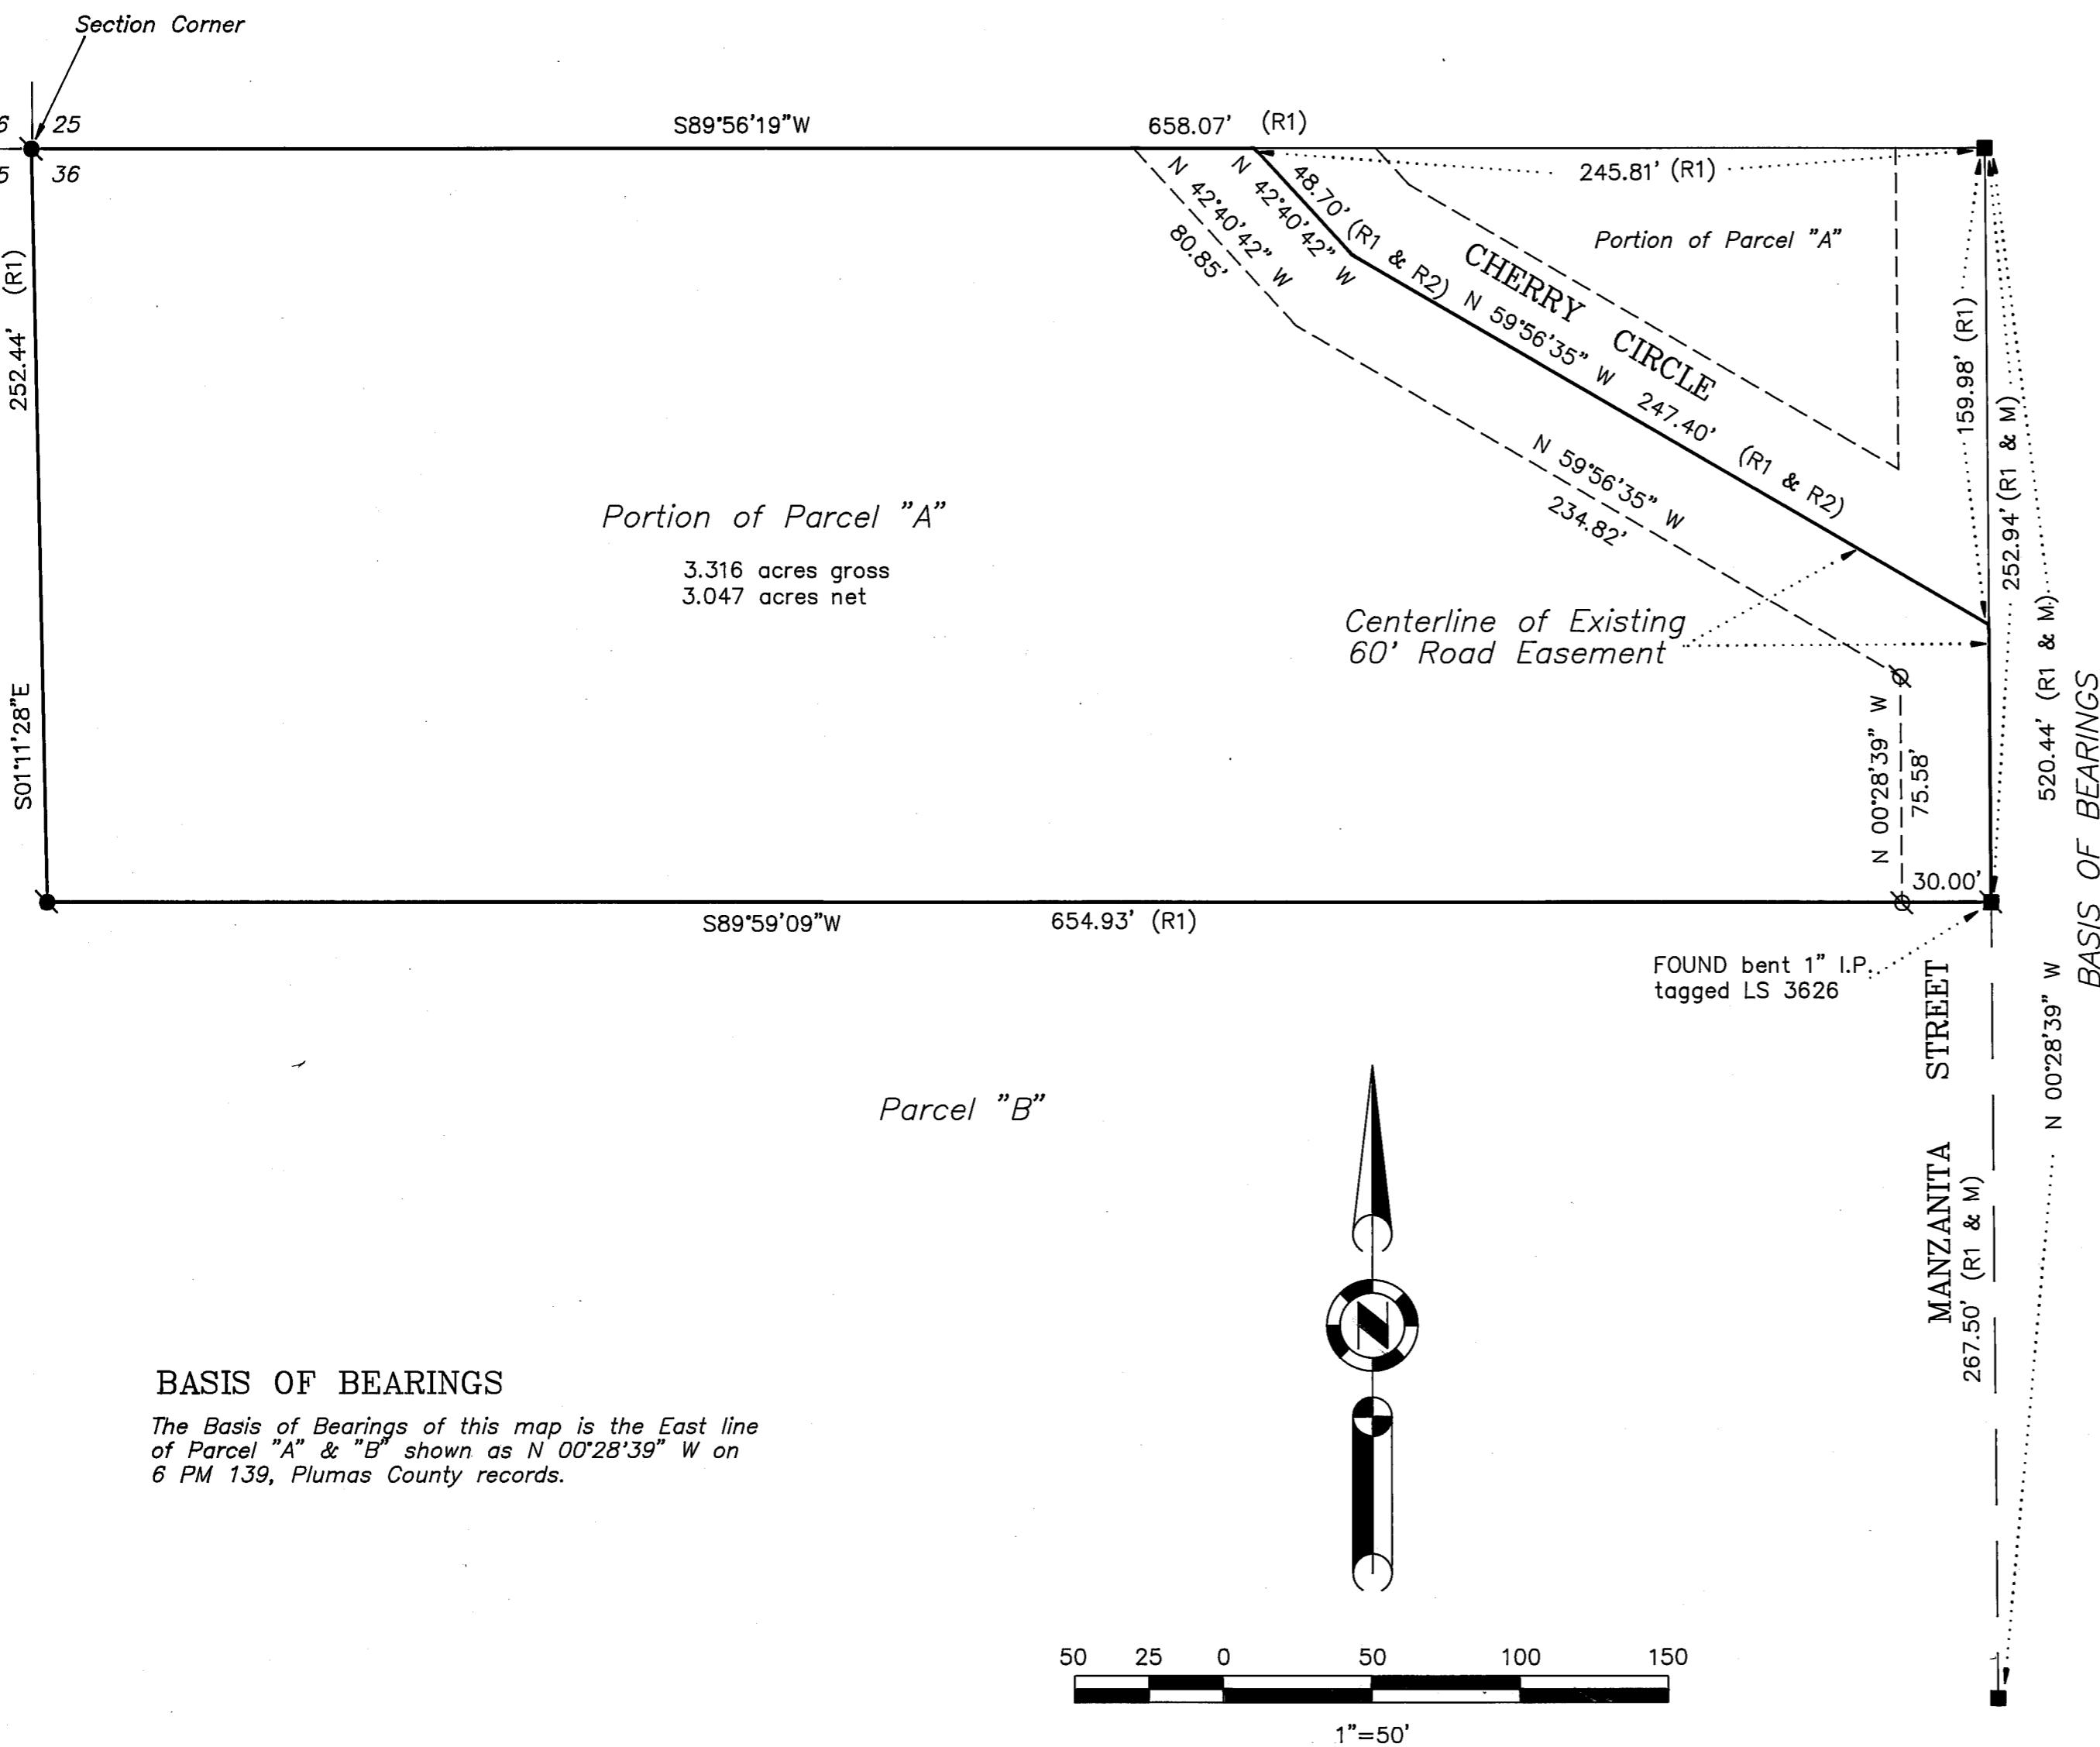

LEGEND

- FOUND point as described
- FOUND 3/4" I.P. tagged RCE 7294 per 6 PM 139
- RECORD (Not searched for) 1" I.P. LS 3626 per 6 PM 139
- ☒ SET 5/8" Rebar with Aluminum Cap LS 2843
- (R1) RECORD per 6 PM 139
- (R2) RECORD per 322 O.R. 89
- (M) MEASURED

COUNTY SURVEYOR'S STATEMENT

This map has been examined in accordance with Section 8766 of the Land Surveyors' Act this 18TH day of JUNE, 1991

Lawrence J. Brock
Lawrence J. Brock RCE 13528
PLUMAS COUNTY SURVEYOR
License Expiration Date 3/31/93

RECORDER'S STATEMENT

Filed this 18TH day of JUNE, 1991 at 2:00 P.m. in Book 9 of Record of Surveys, at page 17, at the request of the County Engineer.

Fee 5.00
File No. 4162

Judith Wells
County Recorder

Judith A. Dealey
Dealey Deputy

RECORD OF SURVEY
for
William & Helen Kennedy

Parcel "A" of 6 PM 139
A portion of the NW 1/4 of the NW 1/4 of
Section 36, T. 23 N., R. 13 E., M.D.M.
PLUMAS COUNTY - CALIFORNIA
SCALE 1" = 50' APRIL, 1991

HAMBY SURVEYING INC.
P.O. Box 1209
PORTOLA, CA. 96122
Phone 916-832-5571