


Basis of Bearings

The Basis of Bearings of this Map is the Southerly line of Parcel 1 shown as S 58°01'24" W on Record of Survey Portion of Feather River College Site recorded in Book 3 of Records of Survey at Page 131, Plumas County Records.

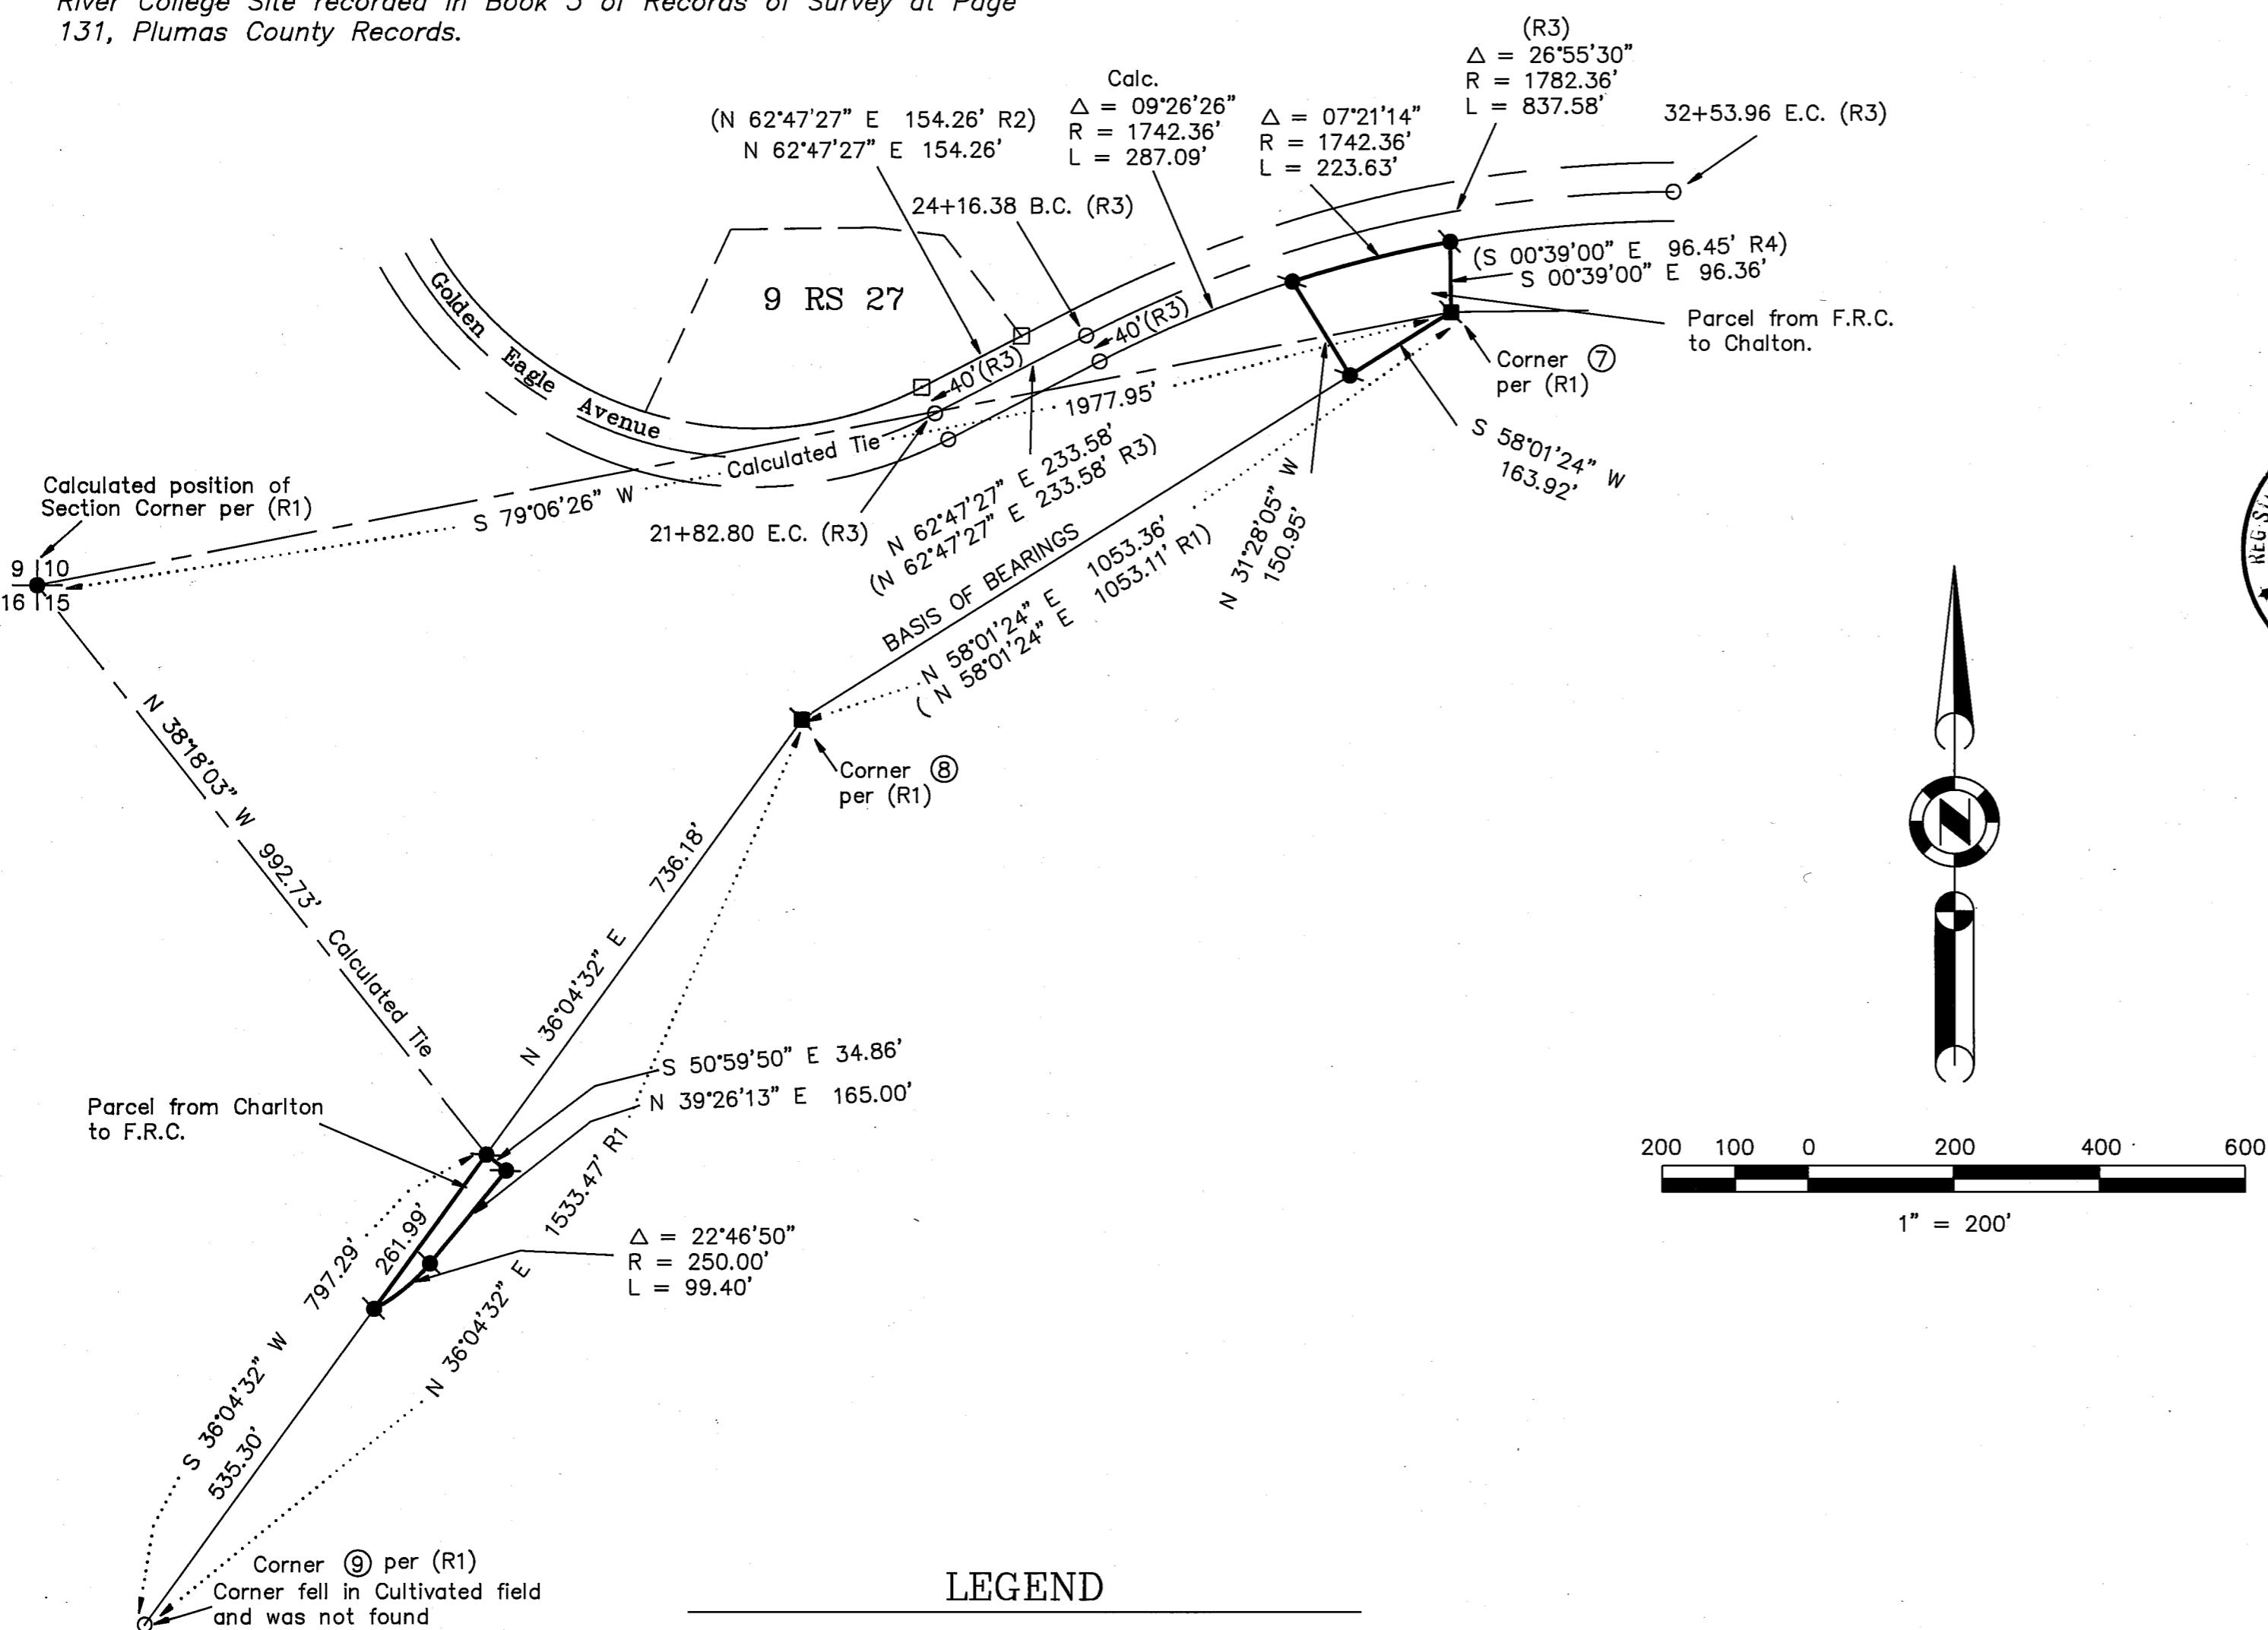

LEGEND

- FOUND 3/4" I.P. with Plastic Plug stamped RCE 11173
- SET 5/8" Rebar & Plastic Cap LS 2843
- RECORD 2" I.P. per 3 RS 131
- FOUND 5/8" Rebar with Plastic Cap LS 2843
- Nothing Found or Set
- (R1) RECORD per 3 RS 131
- (R2) RECORD per 9 RS 27
- (R3) RECORD per 202 OR 773
- (R4) RECORD per 335 OR 482

SURVEYOR'S STATEMENT

This map correctly represents a survey made by me or under my direction in conformance with the requirements of the Land Surveyors' Act at the request of Feather River College in September, 1992.




John L. Owen
John L. Owen LS 5620

COUNTY SURVEYOR'S STATEMENT

This map has been examined in accordance with Section 8766 of the Land Surveyors' Act this 14th day of December, 1992.

R. Tom Hunter

R. Tom Hunter RCE 30515
PLUMAS COUNTY SURVEYOR
License Expiration Date 3/31/96

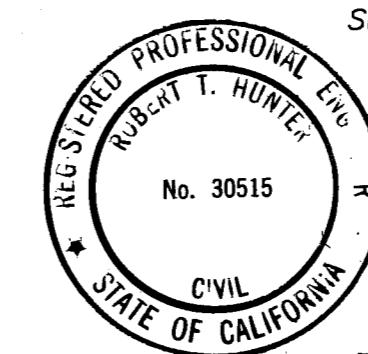

RECORDER'S STATEMENT

Filed this 15th day of DECEMBER, 1992 at 2:10 p.m. in Book 9 of Record of Surveys, at page 99, at the request of the County Engineer.

Fee 5.00

File No. 10573

Judith Wells
County Recorder

by *Sue A. Deay*
Deputy

NOTE:

This Record of Survey was prepared to reflect an exchange of deeds between Feather River College and Hale & Shirley Charlton.

RECORD OF SURVEY
for
Feather River College

A portion of the SW 1/4 of Section 10 and a portion of the NW 1/4 of Section 15 T. 24 N., R. 9 E., M.D.M.

PLUMAS COUNTY — CALIFORNIA
SCALE 1" = 200' SEPTEMBER, 1992

HAMBY SURVEYING INC.
P.O. Box 1209
PORTOLA, CA. 96122
Phone 916-832-5571