


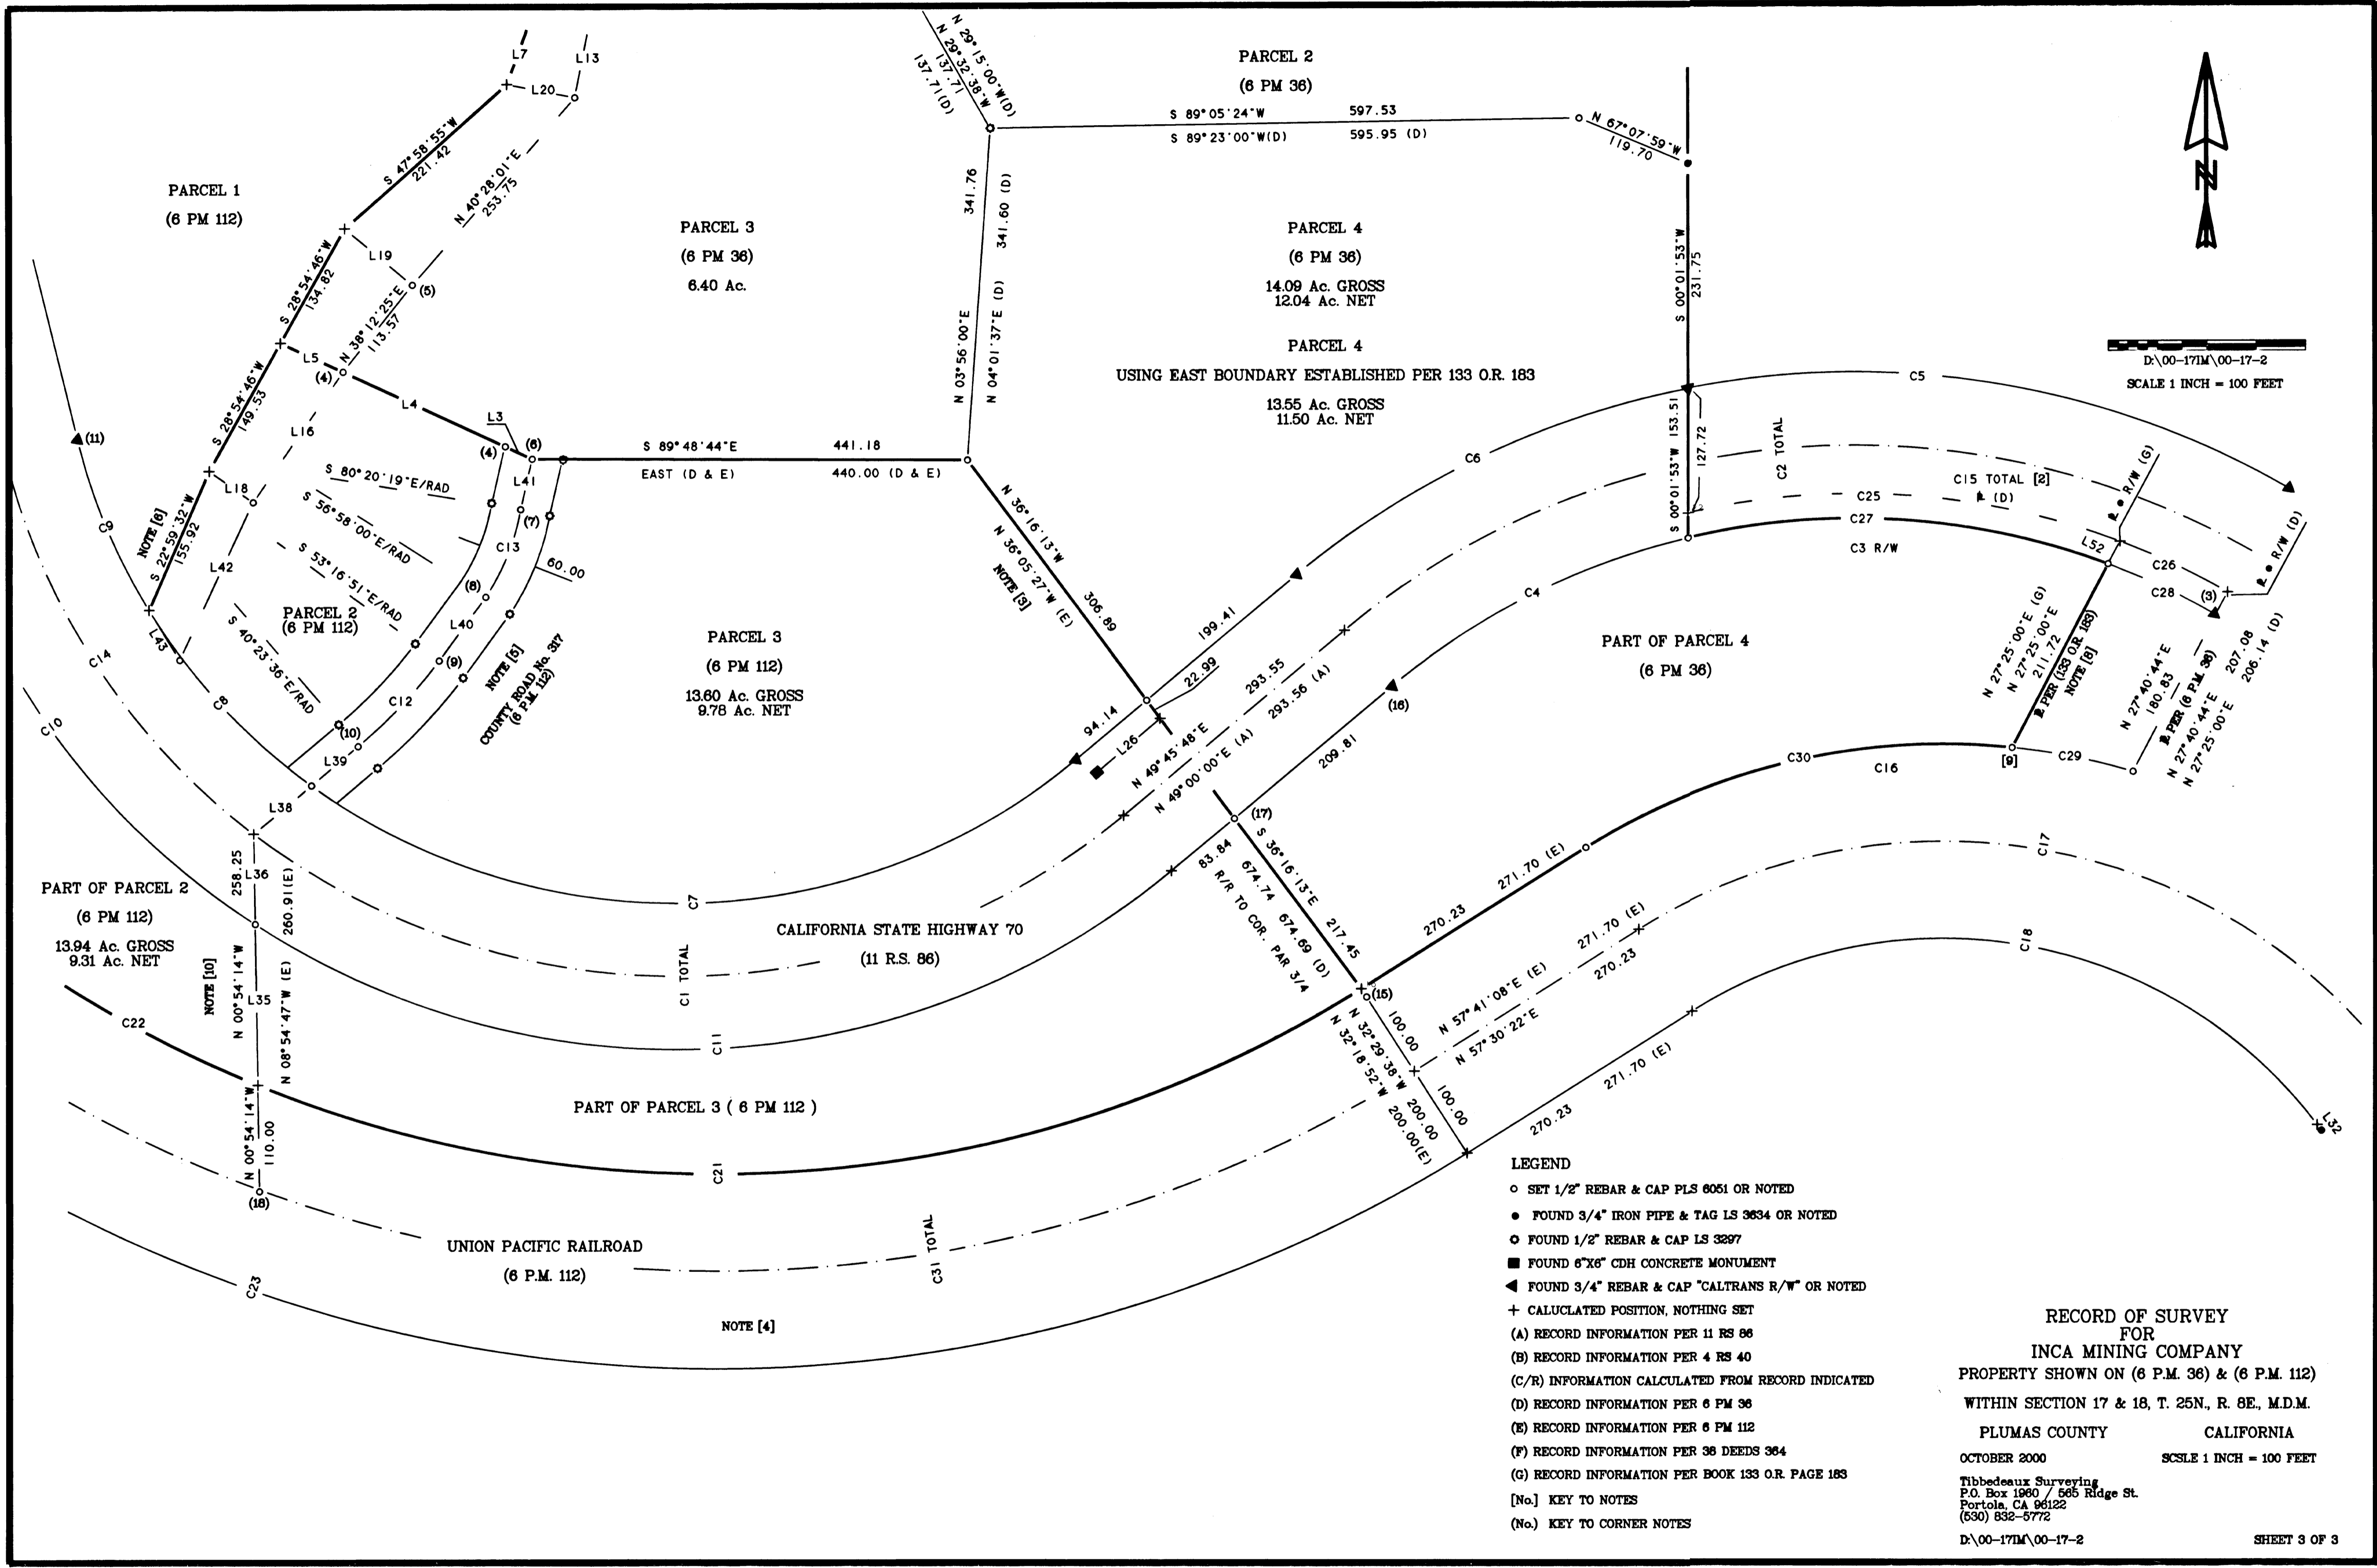

D:\00-171M\00-17-2
SCALE 1 INCH = 100 FEET



- LEGEND**
- SET 1/2" REBAR & CAP PLS 6051 OR NOTED
 - FOUND 3/4" IRON PIPE & TAG LS 3634 OR NOTED
 - FOUND 1/2" REBAR & CAP LS 3297
 - FOUND 6"X6" CDH CONCRETE MONUMENT
 - ◄ FOUND 3/4" REBAR & CAP "CALTRANS R/W" OR NOTED
 - + CALCULATED POSITION, NOTHING SET
 - (A) RECORD INFORMATION PER 11 RS 86
 - (B) RECORD INFORMATION PER 4 RS 40
 - (C/R) INFORMATION CALCULATED FROM RECORD INDICATED
 - (D) RECORD INFORMATION PER 6 PM 36
 - (E) RECORD INFORMATION PER 6 PM 112
 - (F) RECORD INFORMATION PER 36 DEEDS 364
 - (G) RECORD INFORMATION PER BOOK 133 O.R. PAGE 183
 - [No.] KEY TO NOTES
 - (No.) KEY TO CORNER NOTES

**RECORD OF SURVEY
FOR
INCA MINING COMPANY**
PROPERTY SHOWN ON (6 P.M. 36) & (6 P.M. 112)
WITHIN SECTION 17 & 18, T. 25N., R. 8E., M.D.M.
PLUMAS COUNTY CALIFORNIA
OCTOBER 2000 SCALE 1 INCH = 100 FEET
Tibbadeaux Surveying
P.O. Box 1980 / 565 Ridge St.
Portola, CA 96122
(530) 832-5772
D:\00-171M\00-17-2 SHEET 3 OF 3