

FOUND POINTS

SEC	PT	COORDINATES		DESCRIPTION	RECORDED		
		NORTH	EAST		BK	OF	PG
17	1	254,760.825	2,246,290.355	2-1/4" IP IN MOR UP 3.8'	4	RS	116
17	2	253,326.561	2,250,164.976	3/4" IP W/ BRASS TAG LS 3634	5	PM	135
17	14	253,366.006	2,248,878.682	3/4" IP TAGED LS 3634	5	PM	135

CONTROL MONUMENTS


CM	COORDINATES		DESCRIPTION
	NORTH	EAST	
CM 23.52	254,105.549	2,245,680.442	3/4" REBAR W/ 1 1/2" ALUM. CAP
MINE AZIMUTH	253,872.205	2,245,821.622	BRASS CAP IN CONC.
CM 23-7	253,360.023	2,245,871.630	3/4" REBAR W/ 1 1/2" ALUM. CAP
CM 23-79	252,918.420	2,246,290.162	3/4" REBAR W/ 1 1/2" ALUM. CAP
CM 23-9	252,882.354	2,246,752.145	3/4" REBAR W/ 1 1/2" ALUM. CAP
9-10-24.10	253,445.994	2,248,074.022	2 1/4" CDOT BRASS CAP
9-10-24.32	252,796.150	2,249,035.260	2 1/4" CDOT BRASS CAP
CM 24.58R	252,333.400	2,250,269.502	3/4" REBAR W/ 1 1/2" ALUM. CAP
CM 24-6	251,944.006	2,250,812.649	3/4" REBAR W/ 1 1/2" ALUM. CAP

LEGEND

- △ CALTRANS CONTROL LINE MONUMENT
◆ FD. SECTION OR FRACTIONAL CORNER

17-1 POINT No.

PROJECT

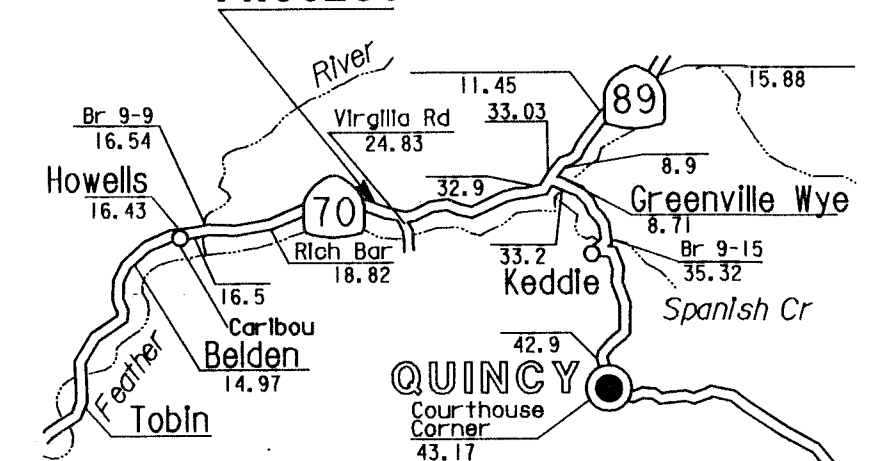VICINITY MAP
NO SCALE

SECTION 18

T.25 N., R.8 E., M.D.M.

SECTION 17

T.25 N., R.8 E., M.D.M.

COUNTY SURVEYOR'S STATEMENT

THIS MAP HAS BEEN EXAMINED IN ACCORDANCE WITH
SECTION 8766 OF THE LAND SURVEYORS ACT THIS
17TH DAY OF November 1999

(SIGNED AND SEALED) *R. Tom Hunter*
R. TOM HUNTER RCE 30515
Plumas County Surveyor

LICENSE EXPIRATION DATE 3/31/00



SURVEYOR'S STATEMENT

THIS MAP CORRECTLY REPRESENTS A SURVEY MADE BY
ME OR UNDER MY DIRECTION IN CONFORMANCE WITH THE
REQUIREMENTS OF THE LAND SURVEYORS ACT AT THE
REQUEST OF DEPARTMENT OF TRANSPORTATION
IN MAY 1992, MAY 1999 AND SEPTEMBER 1999

(SIGNED AND SEALED) *Richard G. Reger*
L.S. No. 4894
LICENSE EXPIRATION DATE SEPT. 30, 2000

EXCEPTING THOSE SHOWN OTHERWISE, ALL DISTANCES AND
BEARINGS ARE GRID, BASED ON THE CALIFORNIA COORDINATE
SYSTEM OF 1927, ZONE 1. TO OBTAIN GROUND LEVEL
DISTANCES, MULTIPLY GRID DISTANCES BY 1.0001285.
GRID WAS ESTABLISHED FROM CALTRANS CONTROL LINE
MONUMENTS

SUPPLEMENTARY INFORMATION MAY BE
OBTAINED FROM THE DISTRICT OFFICE,
SURVEY DEPARTMENT OR RIGHT OF WAY
ENGINEERING DEPARTMENT, 1657
RIVERSIDE DRIVE, REDDING, CA.

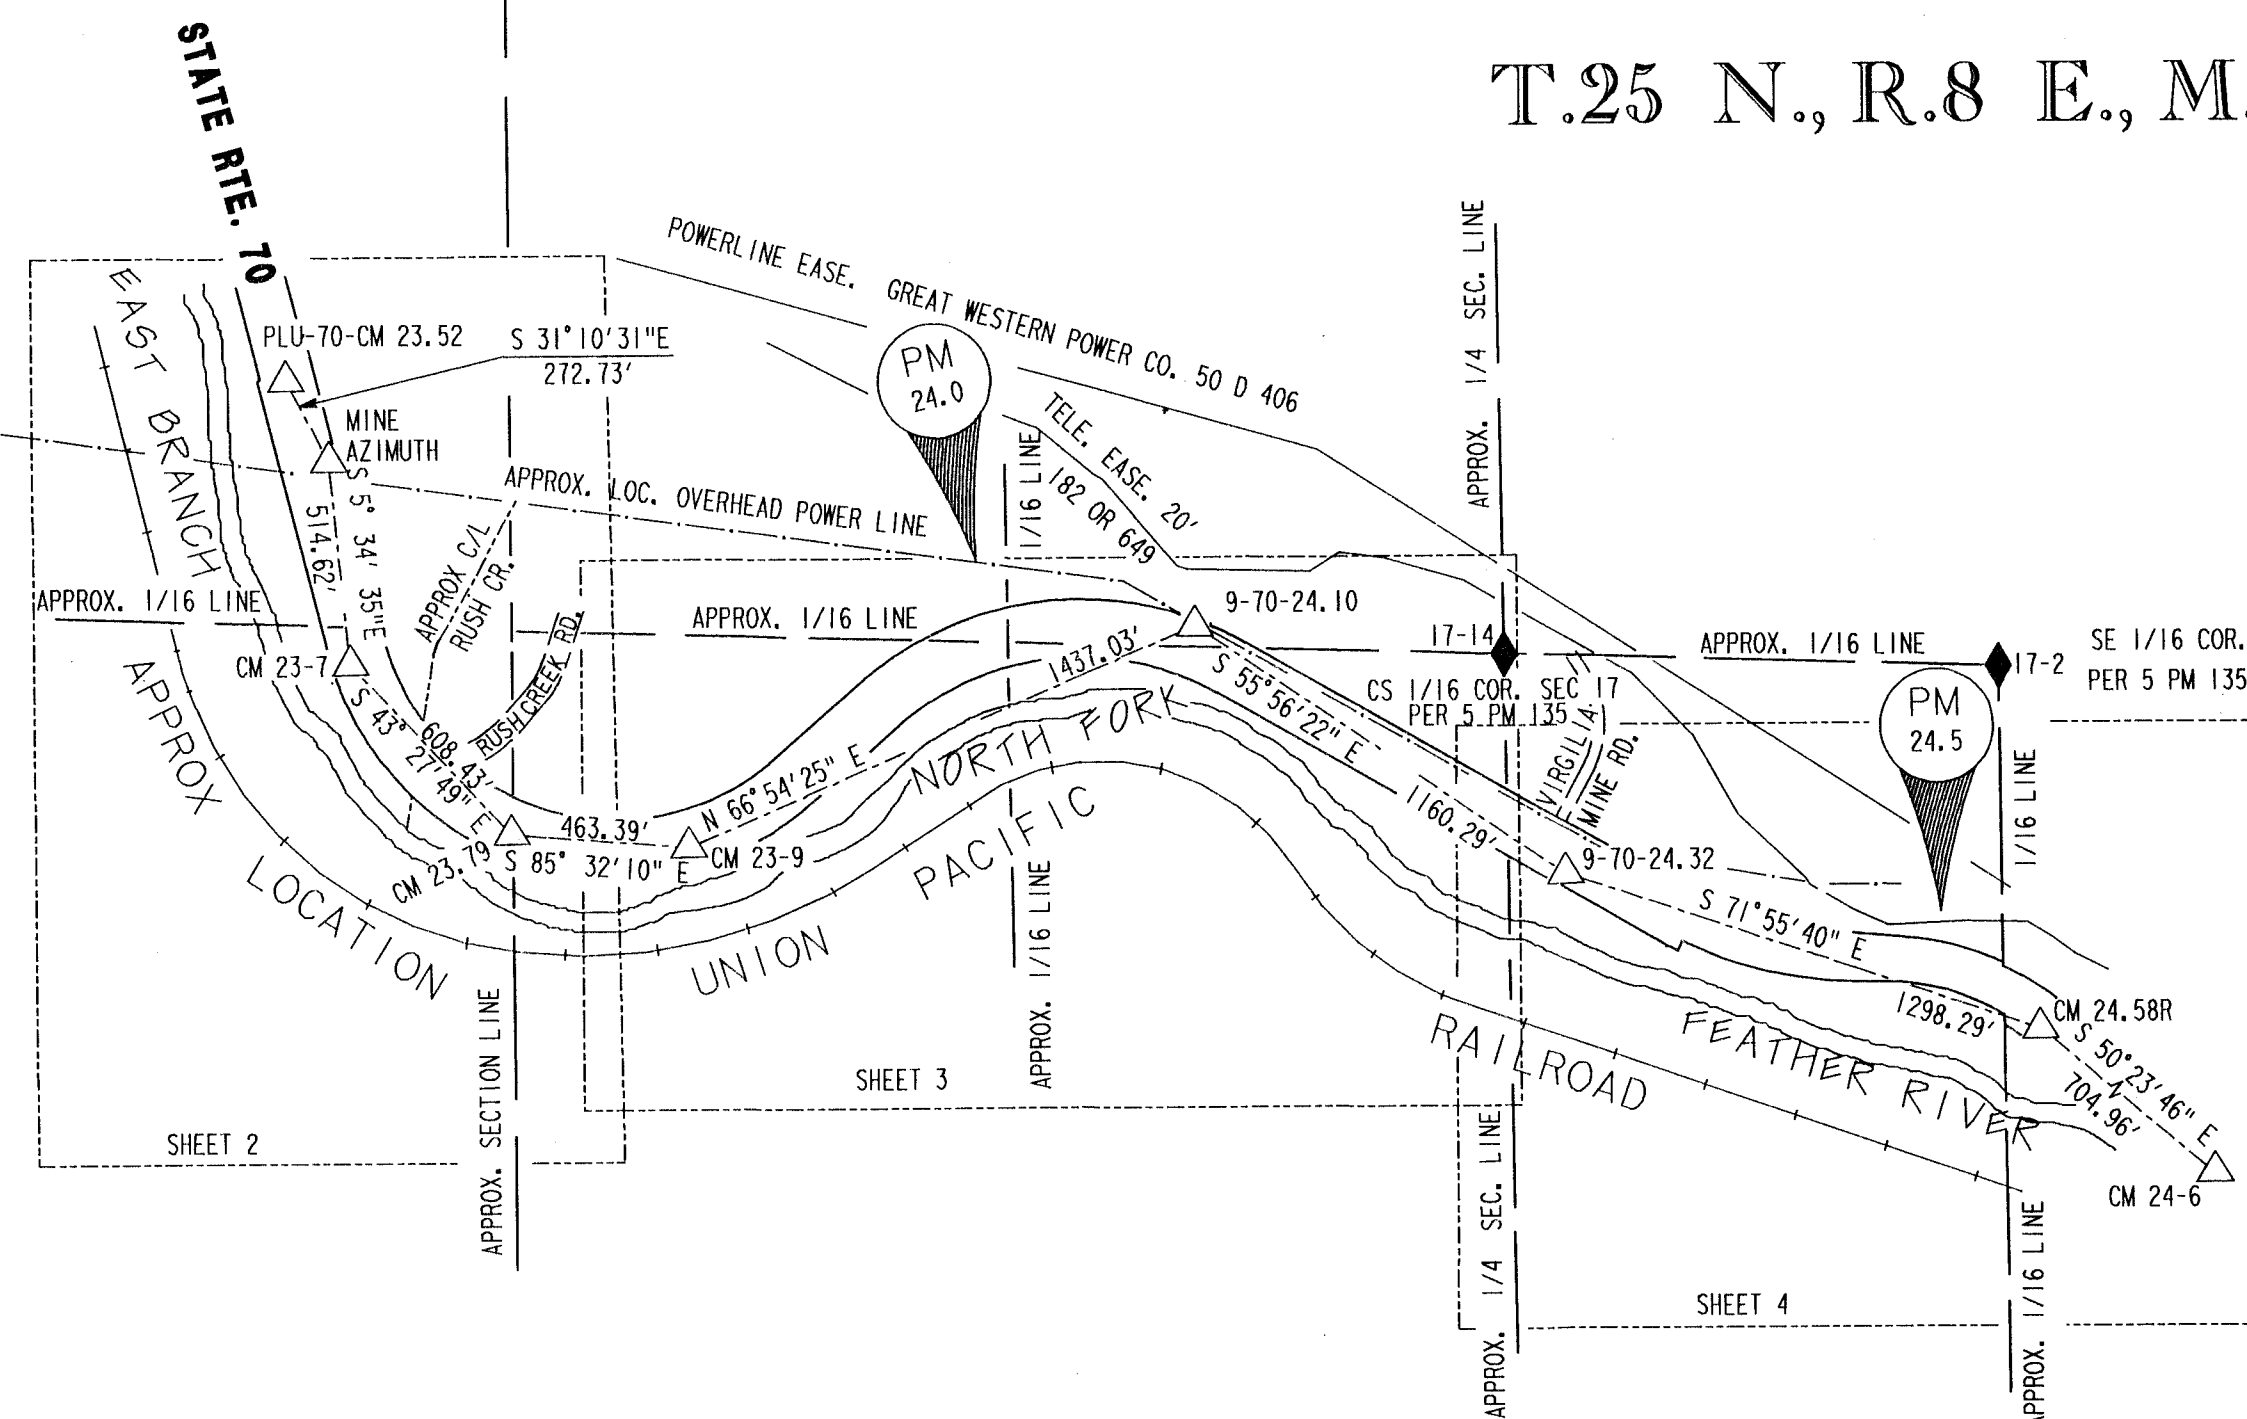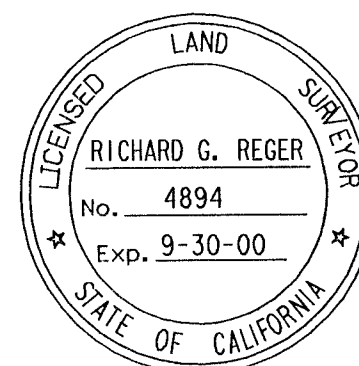

RECORDER'S STATEMENT


FILED THIS 17TH DAY OF November, 1999
AT 1:55 P.M.
IN BOOK 11 OF Records of Surveys PAGE 86-89,
AT THE REQUEST OF WILLIAM E. LYMAN

(SIGNED) JUDITH WELLS
COUNTY RECORDER
BY (SIGNED) *Patty Samuel*
DEPUTY COUNTY RECORDER

NO FEE: STATE BUSINESS Dec. # 9169

STATE OF CALIFORNIA
BUSINESS, TRANSPORTATION, AND HOUSING AGENCY
DEPARTMENT OF TRANSPORTATION
DISTRICT 02
RECORD OF SURVEY
OF MONUMENTATION
IN THE UNINCORPORATED TERRITORY OF THE
COUNTY OF PLUMAS, STATE OF CALIFORNIA
ALONG STATE HIGHWAY ROUTE 70 P.M. 23.9 TO 24.6
IN THE S. 1/2 SECS. 17 & 18
T. 25 N., R. 8 E., M.D.M.
DATE NOVEMBER 15, 1999 SHEET 1 OF 4

PREPARED BY R.G.R.

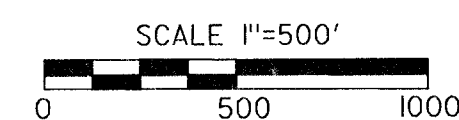

FOUND POINTS

COORDINATES		DESCRIPTION		RECORDED	
SEC	PT	NORTH	EAST	BK	OF PG
17	33	253,527.678	2,248,876.676	1/2 " REBAR W/1" PLASTIC CAP RCE 22836	8 PM 43
17	34	253,339.310	2,249,748.099	1/2 " REBAR W/1" PLASTIC CAP RCE 22836	8 PM 43
17	11	252,736.886	2,249,330.453	6"X 6" CONC. R/W MONUMENT	8 PM 43
17	1	254,760.825	2,246,290.355	2-1/4 " IP IN MOR UP 3.8'	4 RS 116
17	14	253,366.006	2,248,878.682	3/4 " IP TAGED LS 3634	5 PM 135
17	2	253,326.561	2,250,164.976	3/4 " IP W/BRASS TAG LS 3634	5 PM 135
17	3	252,705.963	2,249,390.292	1/2 " REBAR W/1" PLASTIC CAP RCE 22836	8 PM 43
17	4	252,548.221	2,250,173.335	3/4 " IP W/BRASS TAG LS 3634	8 PM 43
17	7	253,470.568	2,247,594.156	1/2 " REBAR NO TAG	8 PM 43
17	8	253,472.257	2,247,592.328	1/2 " REBAR NO TAG	8 PM 43
17	9	253,381.544	2,248,183.641	1/2 " REBAR W/ PLASTIC CAP RCE 22836	8 PM 43
17	18	253,120.989	2,248,647.046	1/2 " REBAR W/ PLASTIC CAP RCE 22836	8 PM 43
17	20	253,728.891	2,247,588.938	1" IP W/ TAG LS 3634	8 PM 43
18	7	254,667.480	2,246,201.546	1-3/4 " IP W/LEAD CAP STAMPED 'DHC1 8 6281' IN MOR	6 PM 112
18	9	254,247.970	2,245,769.500	2-1/4 " CAP ON 1 3/4" O.D.I.P. STAMPED 'DHC 1 6231'	6 PM 112
18	11	254,234.054	2,245,782.203	3/4 " IP TAGED LS 3634	6 PM 112
18	14	254,090.111	2,245,635.526	6"X 6" CONC. R/W MONUMENT	

CONTROL MONUMENTS


COORDINATES		DESCRIPTION	
CM	NORTH	EAST	
CM 23.52	254,105.549	2,245,680.442	3/4 " REBAR W/ 1 1/2 " ALUM. CAP
MINE AZIMUTH	253,872.205	2,245,821.622	BRASS CAP IN CONC.
CM 23-7	253,360.023	2,245,871.630	3/4 " REBAR W/ 1 1/2 " ALUM. CAP
CM 23.79	252,918.420	2,246,290.162	3/4 " REBAR W/ 1 1/2 " ALUM. CAP
CM 23-9	252,882.354	2,246,752.145	3/4 " REBAR W/ 1 1/2 " ALUM. CAP
9-70-24.10	253,445.994	2,248,074.022	2 1/4 " CDOT BRASS CAP
9-70-24.32	252,796.150	2,249,035.260	2 1/4 " CDOT BRASS CAP
CM 24.58R	252,393.400	2,250,269.502	3/4 " REBAR W/ 1 1/2 " ALUM. CAP
CM 24-6	251,944.006	2,250,812.649	3/4 " REBAR W/ 1 1/2 " ALUM. CAP

LEGEND

- FOUND R/W MONUMENT 6"X6" CONC.
- SET 3/4 " REBAR W/1 1/2 " ALUM. CAP STAMPED
- "CALTRANS R/W" UNLESS NOTED OTHERWISE
- NO MONUMENT FOUND OR SET
- SUPERSEDED R/W

- △ CALTRANS CONTROL LINE MONUMENT
- FD. MONUMENT

17-1 POINT No.

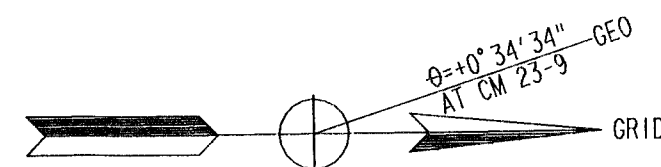

N 253,000

PACIFIC

UNION

NORTH FORK

LOCATION

EAST BRANCH

APPROX. SECTION LINE

STATE RTE. 70

RUSH CREEK RD.

CO. RD. 317

PCL 3 6 PM 112

387 OR 434

PCL 2 6 PM 112

402 OR 187

PCL 1 6 PM 112

442 OR 44

PCL 2 6 PM 112

402 OR 187

PCL 3 6 PM 112

387 OR 434

PCL 2 6 PM 112

402 OR 187

PCL 1 6 PM 112

442 OR 44

PCL 2 6 PM 112

402 OR 187

EXCEPTING THOSE SHOWN OTHERWISE, ALL DISTANCES AND BEARINGS ARE GRID, BASED ON THE CALIFORNIA COORDINATE SYSTEM OF 1927, ZONE 1. TO OBTAIN GROUND LEVEL DISTANCES, MULTIPLY GRID DISTANCES BY 1.0001285. GRID WAS ESTABLISHED FROM CALTRANS CONTROL LINE MONUMENTS

SUPPLEMENTARY INFORMATION MAY BE OBTAINED FROM THE DISTRICT OFFICE, SURVEY DEPARTMENT OR RIGHT OF WAY ENGINEERING DEPARTMENT, 1657 RIVERSIDE DRIVE, REDDING, CA.

N 253,000

PREPARED BY R.G.R.

SCALE 1"=100'

DATE NOVEMBER 15, 1999

SHEET 2 OF 4

SECTION 18
T.25 N., R.8 E., M.D.M.

SECTION 17
T.25 N., R.8 E., M.D.M.

STATE OF CALIFORNIA
BUSINESS, TRANSPORTATION, AND HOUSING AGENCY
DEPARTMENT OF TRANSPORTATION
DISTRICT 02
RECORD OF SURVEY
OF MONUMENTATION
IN THE UNINCORPORATED TERRITORY OF THE
COUNTY OF PLUMAS, STATE OF CALIFORNIA
ALONG STATE HIGHWAY ROUTE 70 P.M. 23.9 TO 24.6
IN THE S. 1/2 SECS. 17 & 18
T.25 N., R.8 E., M.D.M.
DATE NOVEMBER 15, 1999 SHEET 2 OF 4

FOUND POINTS					
COORDINATES			DESCRIPTION		RECORDED
SEC	PT	NORTH	EAST		BK OF PG
17	33	253,527.678	2,248,876.676	1/2 " REBAR W/1" PLASTIC CAP RCE 22836	8 PM 43
17	34	253,339.310	2,249,748.099	1/2 " REBAR W/1" PLASTIC CAP RCE 22836	8 PM 43
17	11	252,736.886	2,249,330.453	6"X 6" CONC. R/W MONUMENT	8 PM 43
17	1	254,760.825	2,246,290.355	2-1/4 " IP IN MOR UP 3.8'	4 RS 116
17	14	253,366.006	2,248,878.682	3/4 " IP TAGED LS 3634	5 PM 135
17	2	253,326.561	2,250,164.976	3/4 " IP W/BRASS TAG LS 3634	8 PM 43
17	3	252,705.963	2,249,390.292	1/2 " REBAR W/1" PLASTIC CAP RCE 22836	8 PM 43
17	4	252,548.221	2,250,173.335	3/4 " IP W/BRASS TAG LS 3634	8 PM 43
17	7	253,470.568	2,247,594.156	1/2 " REBAR NO TAG	8 PM 43
17	8	253,472.257	2,247,592.328	1/2 " REBAR NO TAG	8 PM 43
17	9	253,381.544	2,248,183.641	1/2 " REBAR W/ PLASTIC CAP RCE 22836	8 PM 43
17	18	253,120.989	2,248,647.046	1/2 " REBAR W/ PLASTIC CAP RCE 22836	8 PM 43
17	20	253,728.891	2,247,588.938	1" IP W/ TAG LS 3634	8 PM 43
18	7	254,667.480	2,246,201.546	1-3/4 " IP W/LEAD CAP STAMPED 'DHC1 8 6281' IN MOR	6 PM 112
18	9	254,247.970	2,245,769.500	2-1/4 " CAP ON 1 3/4" O.D.I.P. STAMPED 'DHC 1 6231'	6 PM 112
18	11	254,234.054	2,245,782.203	3/4 " IP TAGED LS 3634	6 PM 112
18	14	254,090.111	2,245,635.526	6"X 6" CONC. R/W MONUMENT	6 PM 112

APPROX. 1/16 LINE

LEGEND


- FOUND R/W MONUMENT 6"X6" CONC.
 □ SET 3/4 " REBAR W/1 1/2 " ALUM. CAP STAMPED
 "CALTRANS R/W" UNLESS NOTED OTHERWISE
 ○ NO MONUMENT FOUND OR SET
 --- SUPERSEDED R/W

- △ CALTRANS CONTROL LINE MONUMENT
 ● FD. MONUMENT AS NOTED
 () PER 8 PM 43

17-1 POINT No.

CONTROL MONUMENTS

CM	COORDINATES		DESCRIPTION
	NORTH	EAST	
CM 23.52	254,105.549	2,245,680.442	3/4 " REBAR W/ 1 1/2 " ALUM. CAP
MINE AZIMUTH	253,872.205	2,245,821.622	BRASS CAP IN CONC.
CM 23-7	253,360.023	2,245,871.630	3/4 " REBAR W/ 1 1/2 " ALUM. CAP
CM 23.79	252,918.420	2,246,290.162	3/4 " REBAR W/ 1 1/2 " ALUM. CAP
CM 23-9	252,882.354	2,246,752.145	3/4 " REBAR W/ 1 1/2 " ALUM. CAP
9-70-24.10	253,445.994	2,248,074.022	2 1/4 " CDOT BRASS CAP
9-70-24.32	252,796.150	2,249,035.260	2 1/4 " CDOT BRASS CAP
CM 24.58R	252,393.400	2,250,269.502	3/4 " REBAR W/ 1 1/2 " ALUM. CAP
CM 24-6	251,944.006	2,250,812.649	3/4 " REBAR W/ 1 1/2 " ALUM. CAP

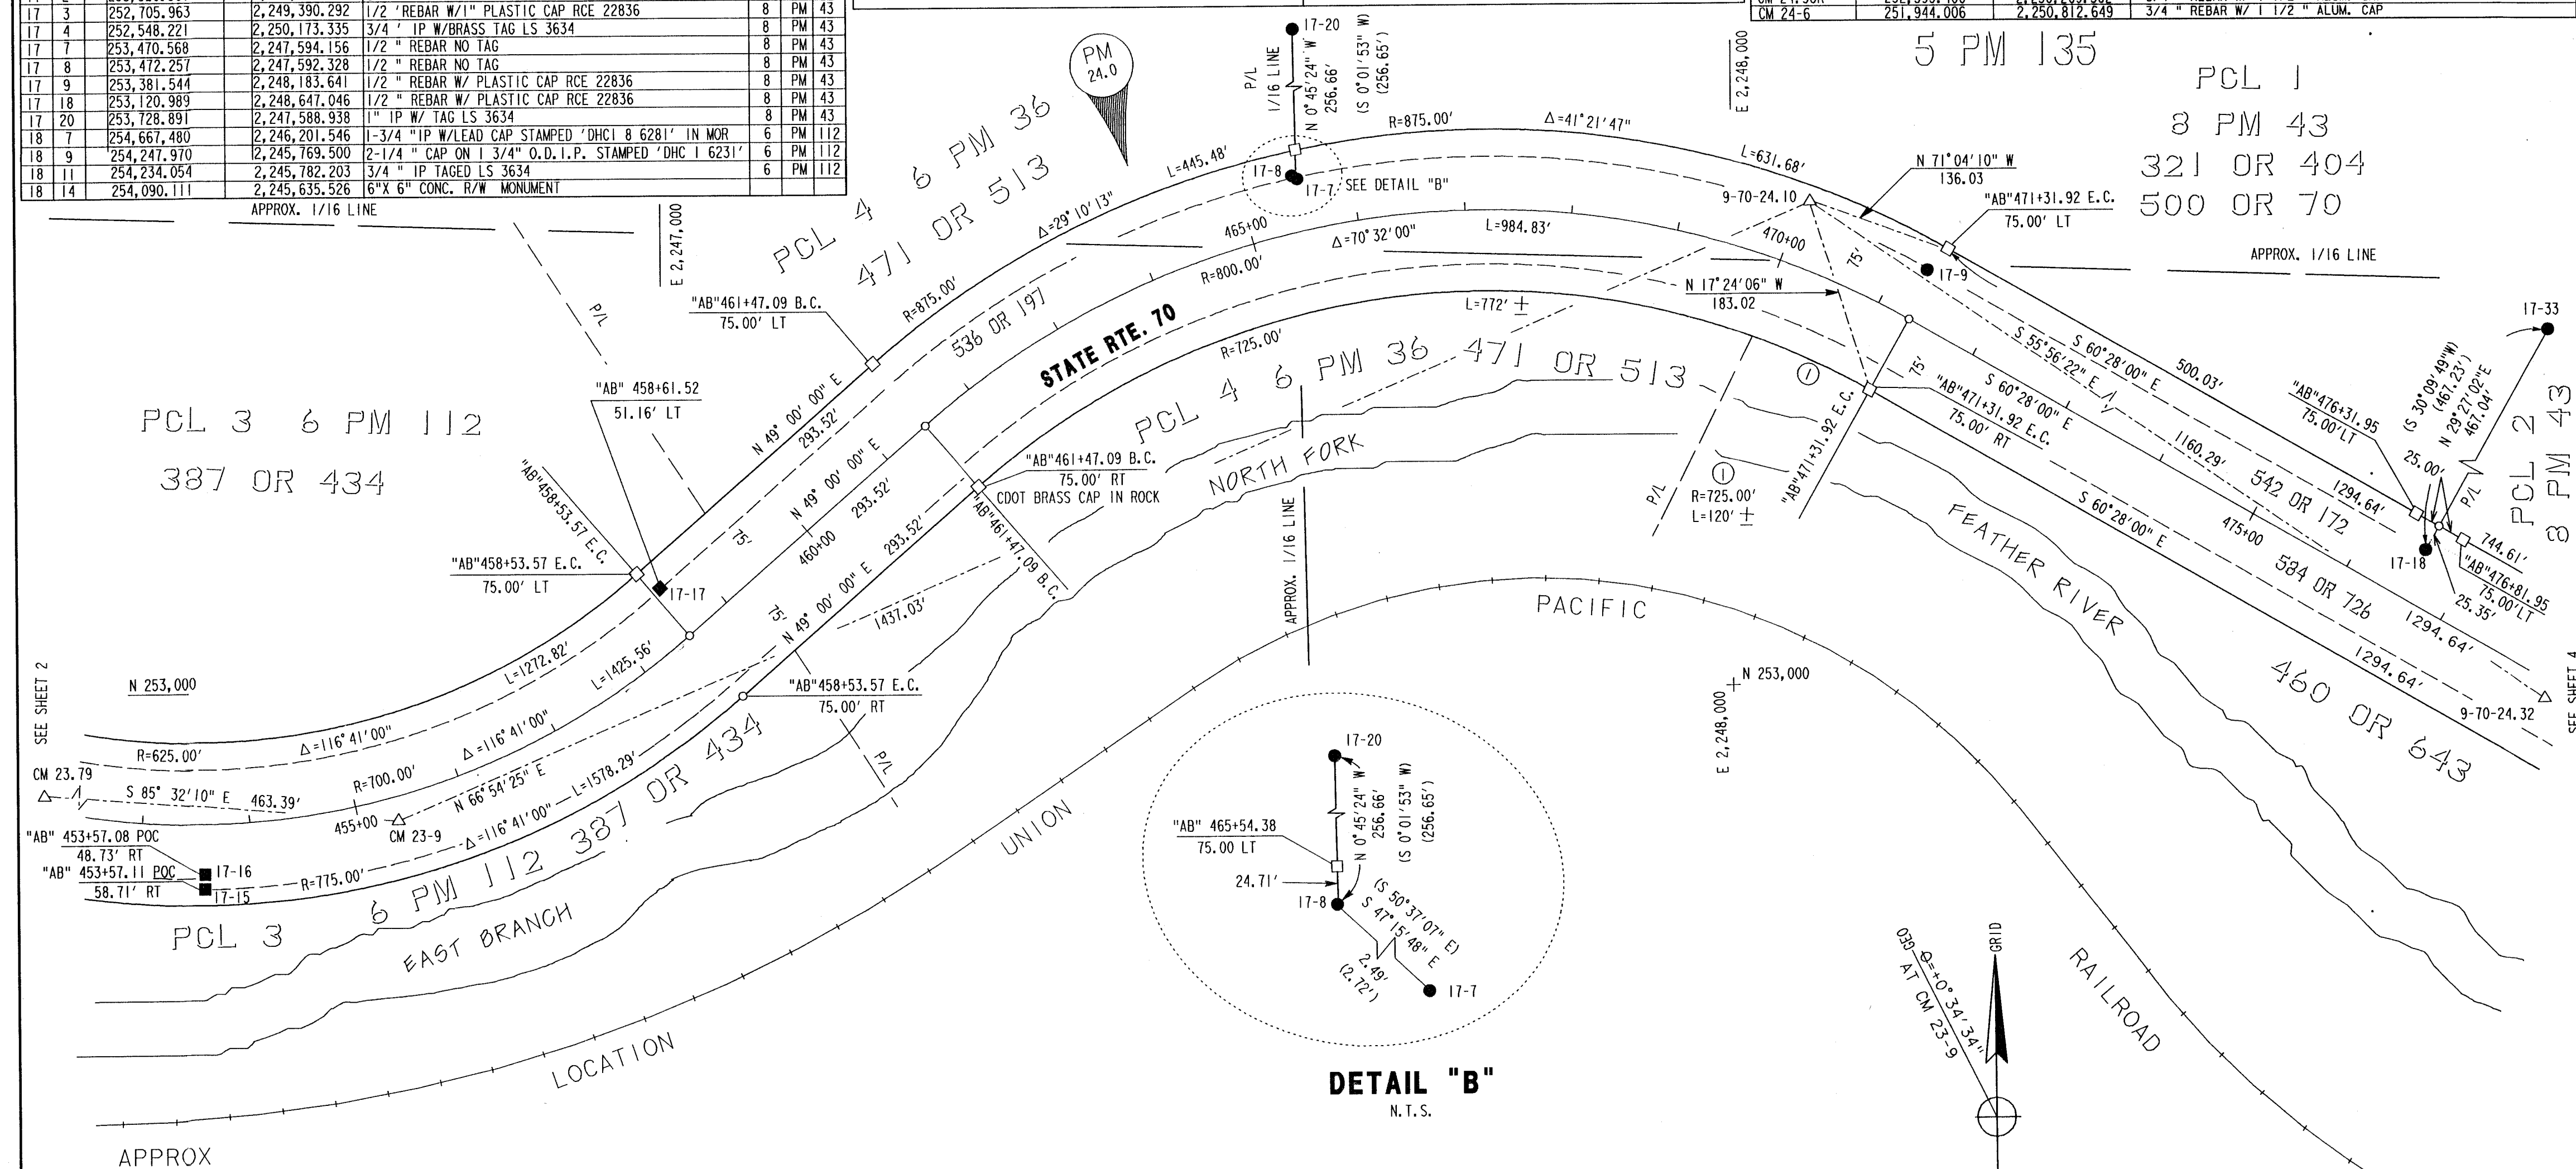


SECTION 17

T.25 N., R.8 E., M.D.M.

EXCEPTING THOSE SHOWN OTHERWISE, ALL DISTANCES AND BEARINGS ARE GRID, BASED ON THE CALIFORNIA COORDINATE SYSTEM OF 1927, ZONE 1. TO OBTAIN GROUND LEVEL DISTANCES, MULTIPLY GRID DISTANCES BY 1.0001285. GRID WAS ESTABLISHED FROM CALTRANS CONTROL LINE MONUMENTS

SUPPLEMENTARY INFORMATION MAY BE OBTAINED FROM THE DISTRICT OFFICE, SURVEY DEPARTMENT OR RIGHT OF WAY ENGINEERING DEPARTMENT, 1657 RIVERSIDE DRIVE, REDDING, CA.

PREPARED BY R.G.R.

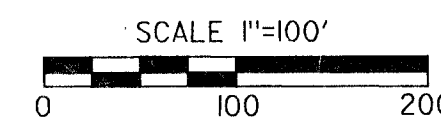

STATE OF CALIFORNIA
BUSINESS, TRANSPORTATION, AND HOUSING AGENCY
DEPARTMENT OF TRANSPORTATION
DISTRICT 02
RECORD OF SURVEY
OF MONUMENTATION
IN THE UNINCORPORATED TERRITORY OF THE
COUNTY OF PLUMAS, STATE OF CALIFORNIA
ALONG STATE HIGHWAY ROUTE 70 P.M. 23.9 TO 24.6
IN THE S. 1/2 SECS. 17 & 18
T.25 N., R.8 E., M.D.M.
DATE NOVEMBER 15, 1999 SHEET 3 OF 4

SECTION 17

T.25 N., R.8 E., M.D.M.

PCL 2

3 PM 43

321 OR 404
500 OR 70

5 PM 135


PCL 3

8 PM 43
321 OR 404
500 OR 70

LEGEND

- FOUND R/W MONUMENT 6"X6" CONC.
- SET 3/4" REBAR W/ 1/2" ALUM. CAP STAMPED "CALTRANS R/W" UNLESS NOTED OTHERWISE
- NO MONUMENT FOUND OR SET
- SUPERSEDED R/W

- △ CALTRANS CONTROL LINE MONUMENT
- FD. MONUMENT AS NOTED
- ◆ FD. FRACTIONAL SECTION CORNER
- () PER 8 PM 43
- 17-1 POINT NO.

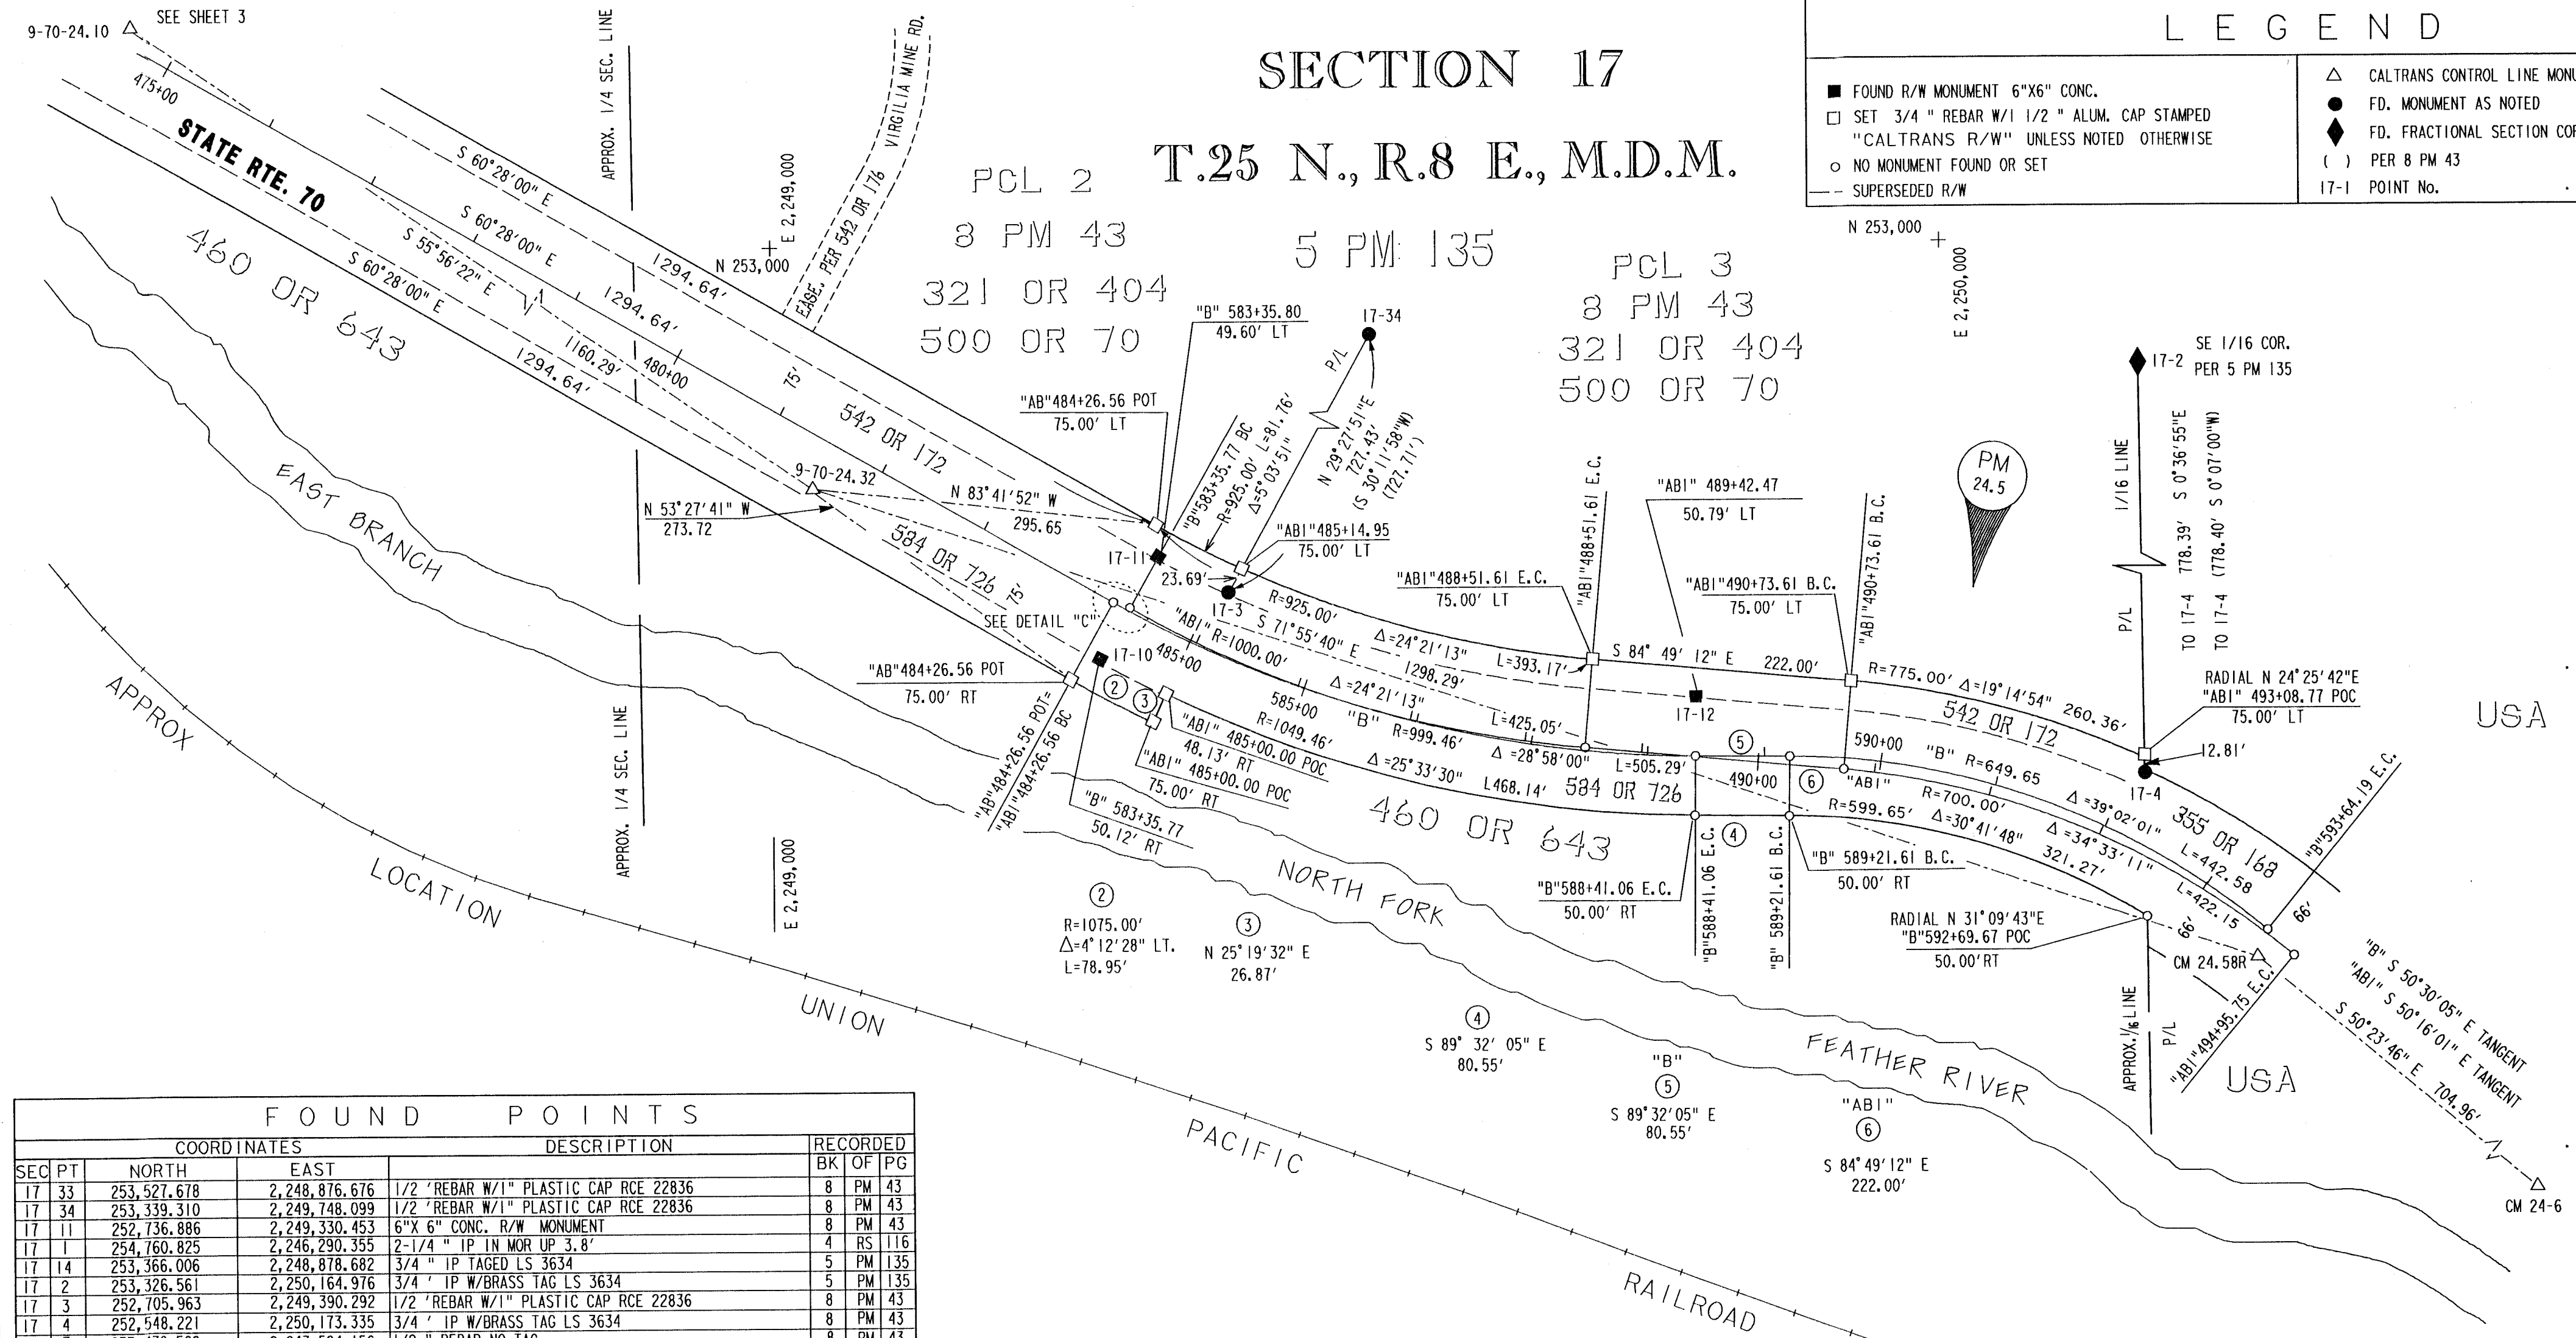

FOUND POINTS				
COORDINATES			DESCRIPTION	
SEC	PT	NORTH	EAST	RECORDED BK OF PG
17	33	253,527.678	2,248,876.676	1/2" REBAR W/ 1" PLASTIC CAP RCE 22836 8 PM 43
17	34	253,339.310	2,249,748.099	1/2" REBAR W/ 1" PLASTIC CAP RCE 22836 8 PM 43
17	11	252,736.886	2,249,330.453	6"X 6" CONC. R/W MONUMENT 8 PM 43
17	1	254,760.825	2,246,290.355	2-1/4" IP IN MOR UP 3.8' 4 RS 116
17	14	253,366.006	2,248,878.682	3/4" IP TAGED LS 3634 5 PM 135
17	2	253,326.561	2,250,164.976	3/4" IP W/BRASS TAG LS 3634 5 PM 135
17	3	252,705.963	2,249,390.292	1/2" REBAR W/ 1" PLASTIC CAP RCE 22836 8 PM 43
17	4	252,548.221	2,250,173.335	3/4" IP W/BRASS TAG LS 3634 8 PM 43
17	7	253,470.568	2,247,594.156	1/2" REBAR NO TAG 8 PM 43
17	8	253,472.257	2,247,592.328	1/2" REBAR NO TAG 8 PM 43
17	9	253,381.544	2,248,183.641	1/2" REBAR W/ PLASTIC CAP RCE 22836 8 PM 43
17	18	253,120.989	2,248,647.046	1/2" REBAR W/ PLASTIC CAP RCE 22836 8 PM 43
17	20	253,728.891	2,247,588.938	1" IP W/ TAG LS 3634 8 PM 43
18	7	254,667.480	2,246,201.546	1-3/4" IP W/LEAD CAP STAMPED 'DHC 1 8 6281' IN MOR 6 PM 112
18	9	254,247.970	2,245,769.500	2-1/4" CAP ON 1 3/4" O.D.I.P. STAMPED 'DHC 1 6231' 6 PM 112
18	11	254,234.054	2,245,782.203	3/4" IP TAGED LS 3634 6 PM 112
18	14	254,090.111	2,245,635.526	6"X 6" CONC. R/W MONUMENT


CONTROL MONUMENTS				
COORDINATES			DESCRIPTION	
CM	NORTH	EAST		
CM 23.52	254,105.549	2,245,680.442	3/4" REBAR W/ 1 1/2" ALUM. CAP	
MINE AZIMUTH	253,872.205	2,245,821.622	BRASS CAP IN CONC.	
CM 23-7	253,360.023	2,245,871.630	3/4" REBAR W/ 1 1/2" ALUM. CAP	
CM 23.79	252,918.420	2,246,290.162	3/4" REBAR W/ 1 1/2" ALUM. CAP	
CM 23-9	252,882.354	2,246,752.145	3/4" REBAR W/ 1 1/2" ALUM. CAP	
9-70-24.10	253,445.994	2,248,074.022	2 1/4" CDOT BRASS CAP	
9-70-24.32	252,796.150	2,249,035.260	2 1/4" CDOT BRASS CAP	
CM 24.58R	252,393.400	2,250,269.502	3/4" REBAR W/ 1 1/2" ALUM. CAP	
CM 24-6	251,944.006	2,250,812.649	3/4" REBAR W/ 1 1/2" ALUM. CAP	

EXCEPTING THOSE SHOWN OTHERWISE, ALL DISTANCES AND BEARINGS ARE GRID, BASED ON THE CALIFORNIA COORDINATE SYSTEM OF 1927, ZONE 1. TO OBTAIN GROUND LEVEL DISTANCES, MULTIPLY GRID DISTANCES BY 1.0001285. GRID WAS ESTABLISHED FROM CALTRANS CONTROL LINE MONUMENTS

SUPPLEMENTARY INFORMATION MAY BE OBTAINED FROM THE DISTRICT OFFICE, SURVEY DEPARTMENT OR RIGHT OF WAY ENGINEERING DEPARTMENT, 1657 RIVERSIDE DRIVE, REDDING, CA.

DETAIL "C"

N.T.S.

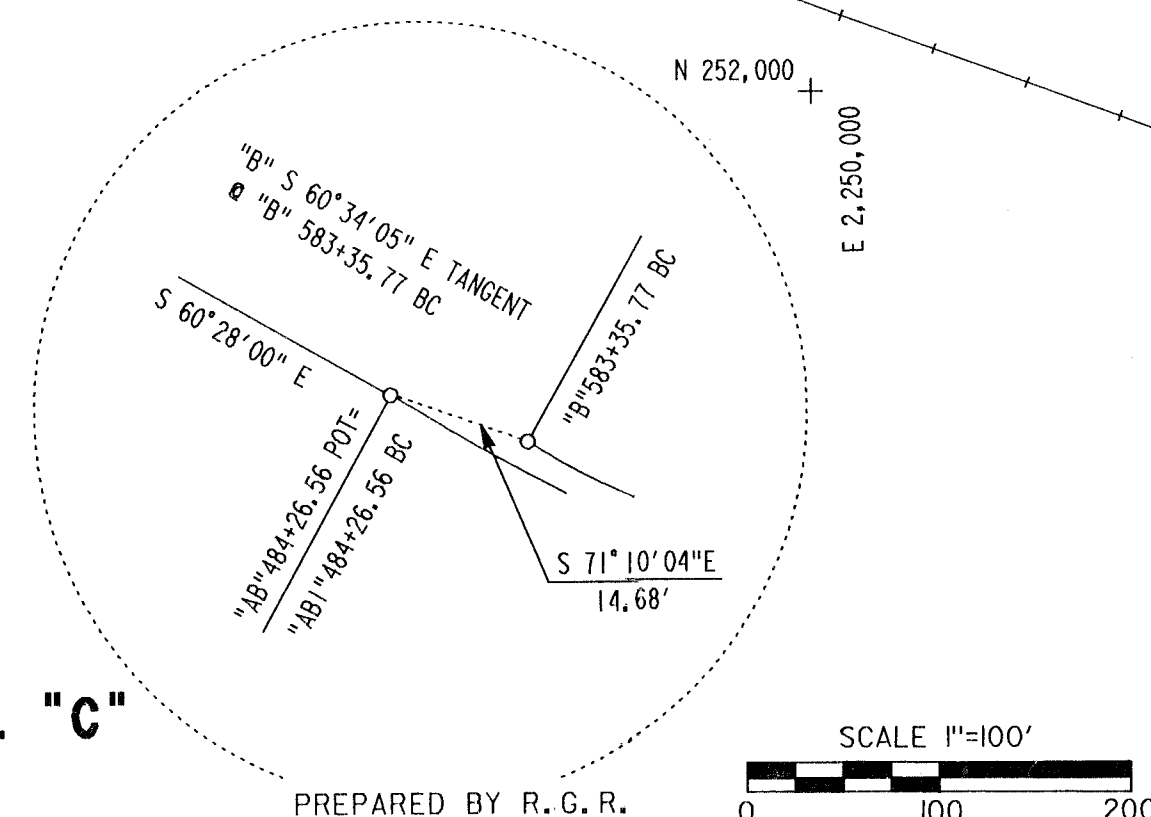

STATE OF CALIFORNIA
BUSINESS, TRANSPORTATION, AND HOUSING AGENCY
DEPARTMENT OF TRANSPORTATION
DISTRICT 02
**RECORD OF SURVEY
OF MONUMENTATION**
IN THE UNINCORPORATED TERRITORY OF THE
COUNTY OF PLUMAS, STATE OF CALIFORNIA
ALONG STATE HIGHWAY ROUTE 70 P.M. 23.9 TO 24.6
IN THE S. 1/2 SECS. 17 & 18
T.25 N., R.8 E., M.D.M.
DATE NOVEMBER 15, 1999 SHEET 4 OF 4