


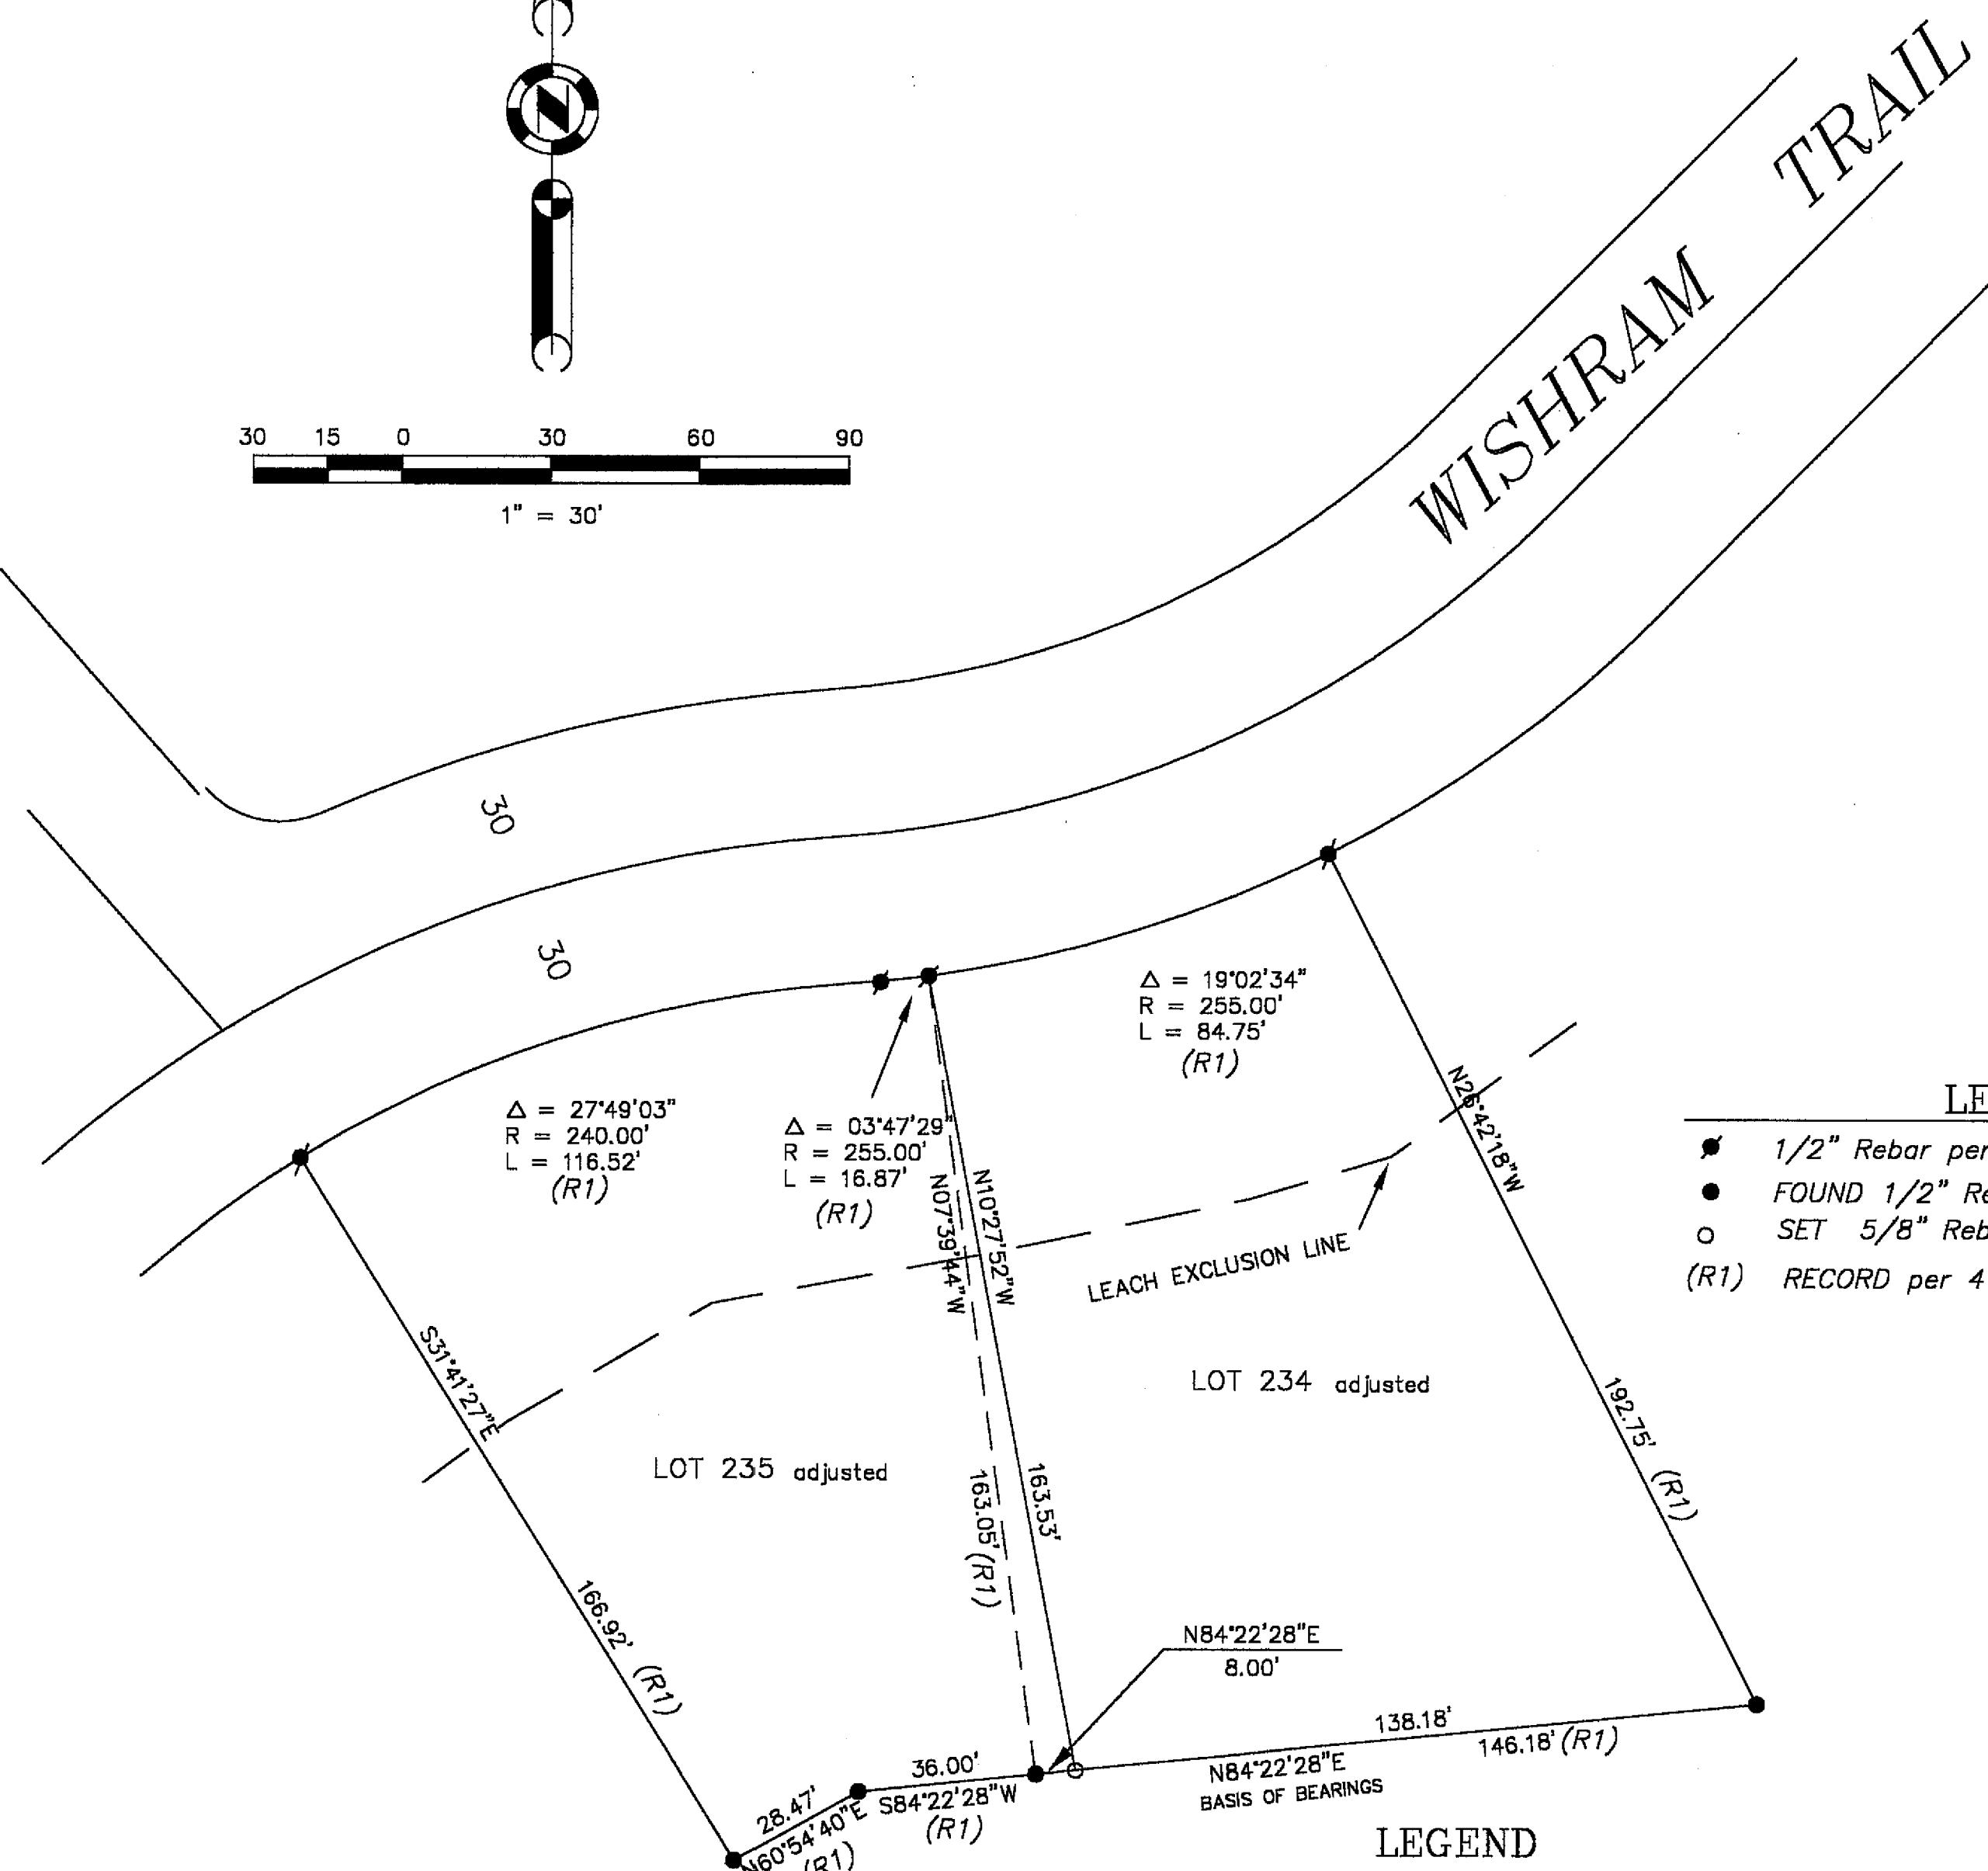


30 15 0 30 60 90  
1" = 30'



### SURVEYOR'S STATEMENT


This map correctly represents a survey made by me or under my direction in conformance with the requirements of the Land Surveyors' Act at the request of ROGER TEW in April, 1998.

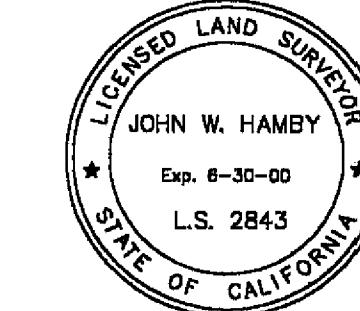

*John W. Hamby*  
John W. Hamby LS 2843

### COUNTY SURVEYOR'S STATEMENT

This map has been examined in accordance with Section 8766 of the Land Surveyors' Act this 19<sup>th</sup> day of May, 2000.

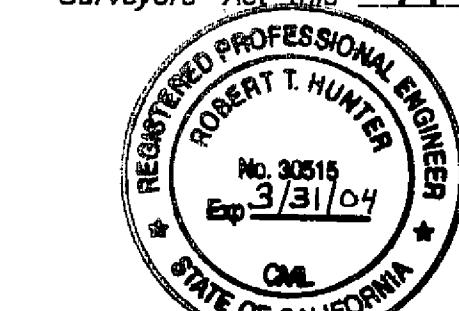

*R. Tom Hunter*  
R. Tom Hunter RCE 30515  
PLUMAS COUNTY SURVEYOR  
License Expiration Date 3/31/04

### RECORDER'S STATEMENT

Filed this 31<sup>st</sup> day of May, 2000 at 2:35P.m. in Book 11 of Record of Surveys, at page 116, at the request of the County Surveyor.

Fee **\$ 8.00**  
File No. **3384**

Judith Wells  
County Recorder  
by *Deputy*

### RECORD OF SURVEY for

Denis and Elise Damaschino  
Lots 234 and 235

GRAEAGLE SUB. No. 6

Portion Sec. 22, T.22 N. R. 12 E. M.D.M.

Plumas County ~ California  
Scale 1" = 30' April, 1998

Hamby Surveying Inc.  
P.O. Box 1209  
Portola, CA 96122  
(916) 832-5571

SHEET 1 OF 1