



Basis of Bearings

The Basis of Bearings of this Survey a portion of the Southerly line of Section 34 shown as S89°29'36"E in Book 5 of Record of Surveys at page 78, Plumas County records.

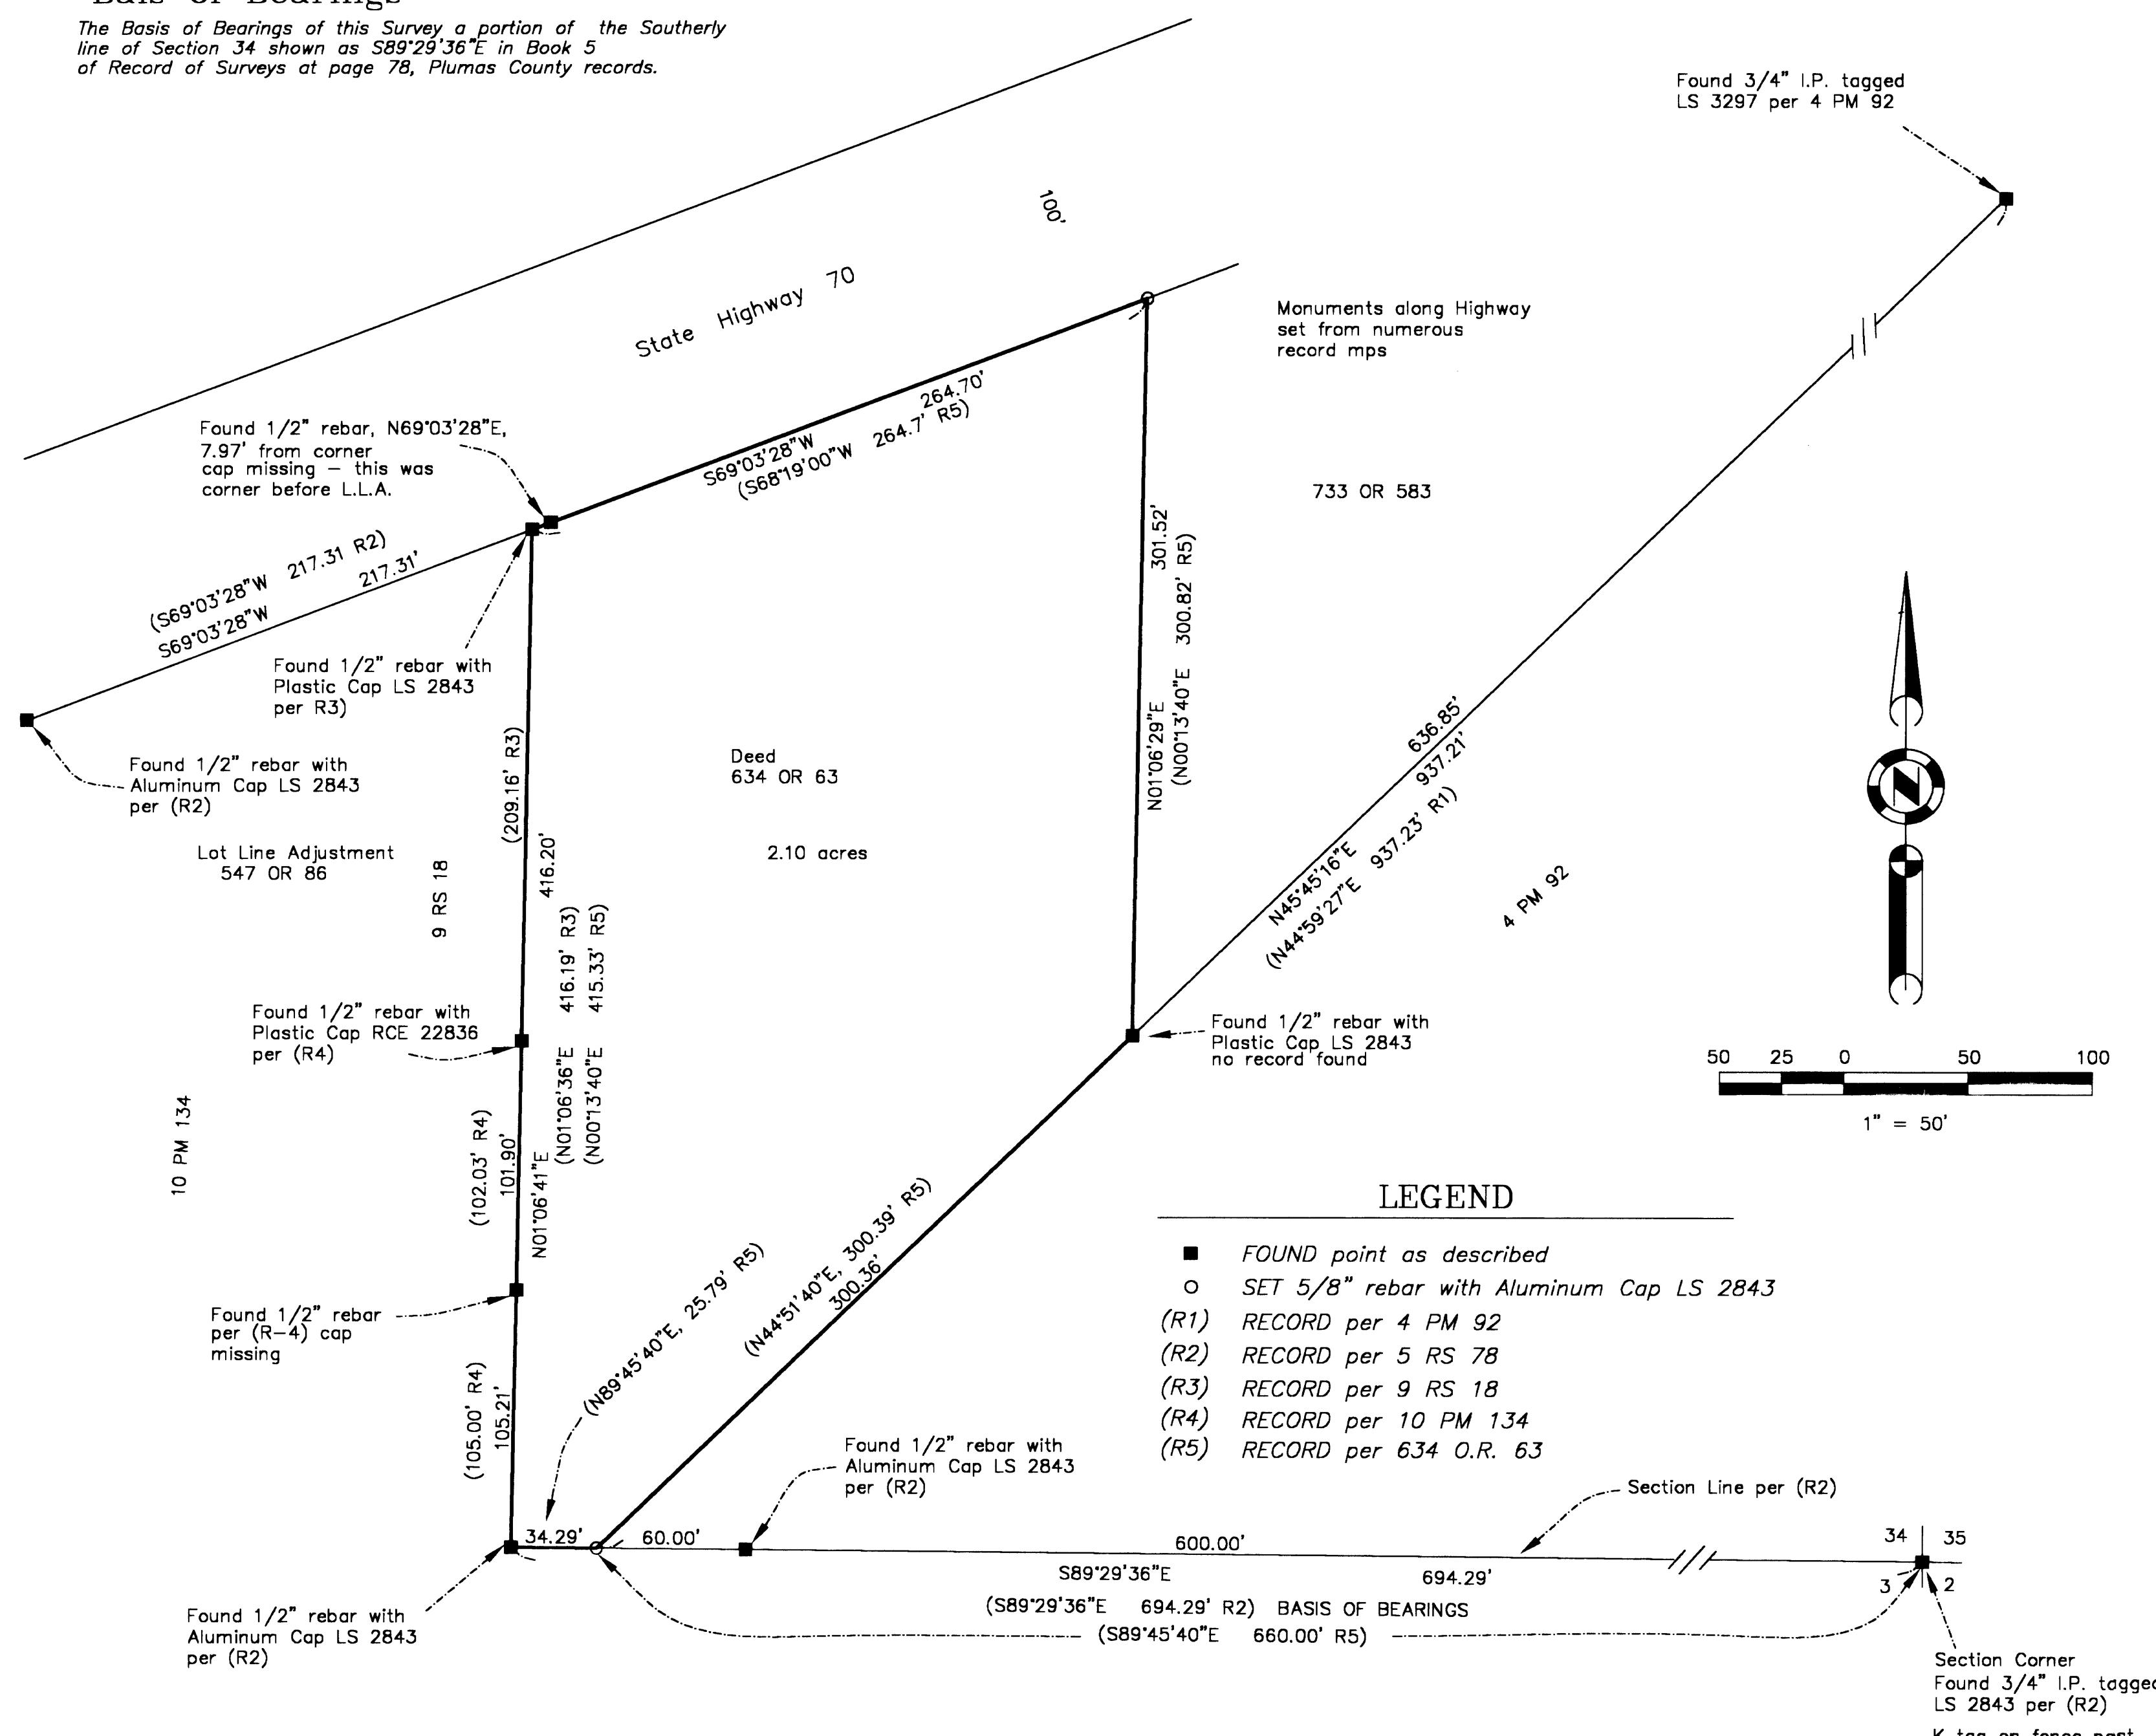

SURVEYOR'S STATEMENT


This map correctly represents a survey made by me or under my direction in conformance with the requirements of the Land Surveyors' Act at the request of Lewis Neil in June, 2001.

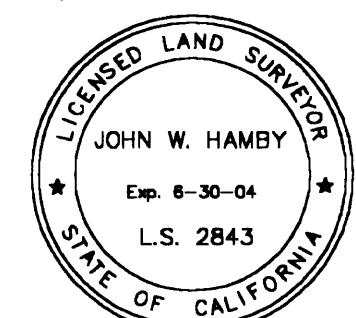

John W. Hamby
John W. Hamby LS 2843

COUNTY SURVEYOR'S STATEMENT

This map has been examined in accordance with Section 8766 of the Land Surveyors' Act this 10th day of August, 2001.

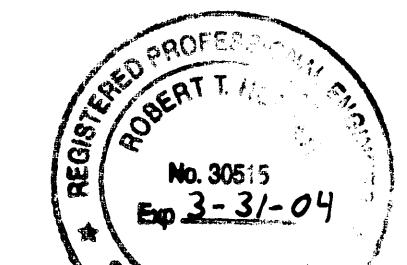

R Tom Hunter

RECODER'S STATEMENT

Filed this 13th day of August, 2001 at 4:24 P.m. in
Book 12 of Record of Surveys, at page 15, at the request
of the County Surveyor.

Judith Wells
County Recorder
by Deputy Samuel
Deputy

RECORD OF SURVEY
for
Lewis Neil

A portion of the SE 1/4 of Section 34
T. 23 N., R. 13 E., M.D.M.

Plumas County ~ California
Scale 1" = 50' June, 2001

Hamby Surveying Inc.
P.O. Box 1209
Portola, CA 96122
(530) 832-5571

SHEET 1 OF 1