


## BASIS OF BEARINGS

remonumented  
W 1/4 Corner  
Section 36  
U.S.F.S. Monument


B.T.  
12" Pine Blazed  
N42°W 19.7'

The Basis of Bearings for this map is the West line of Willow Street, shown as S20°38'19"E on the map filed in the office of the Recorder of Plumas County in Book 12 RS 135.

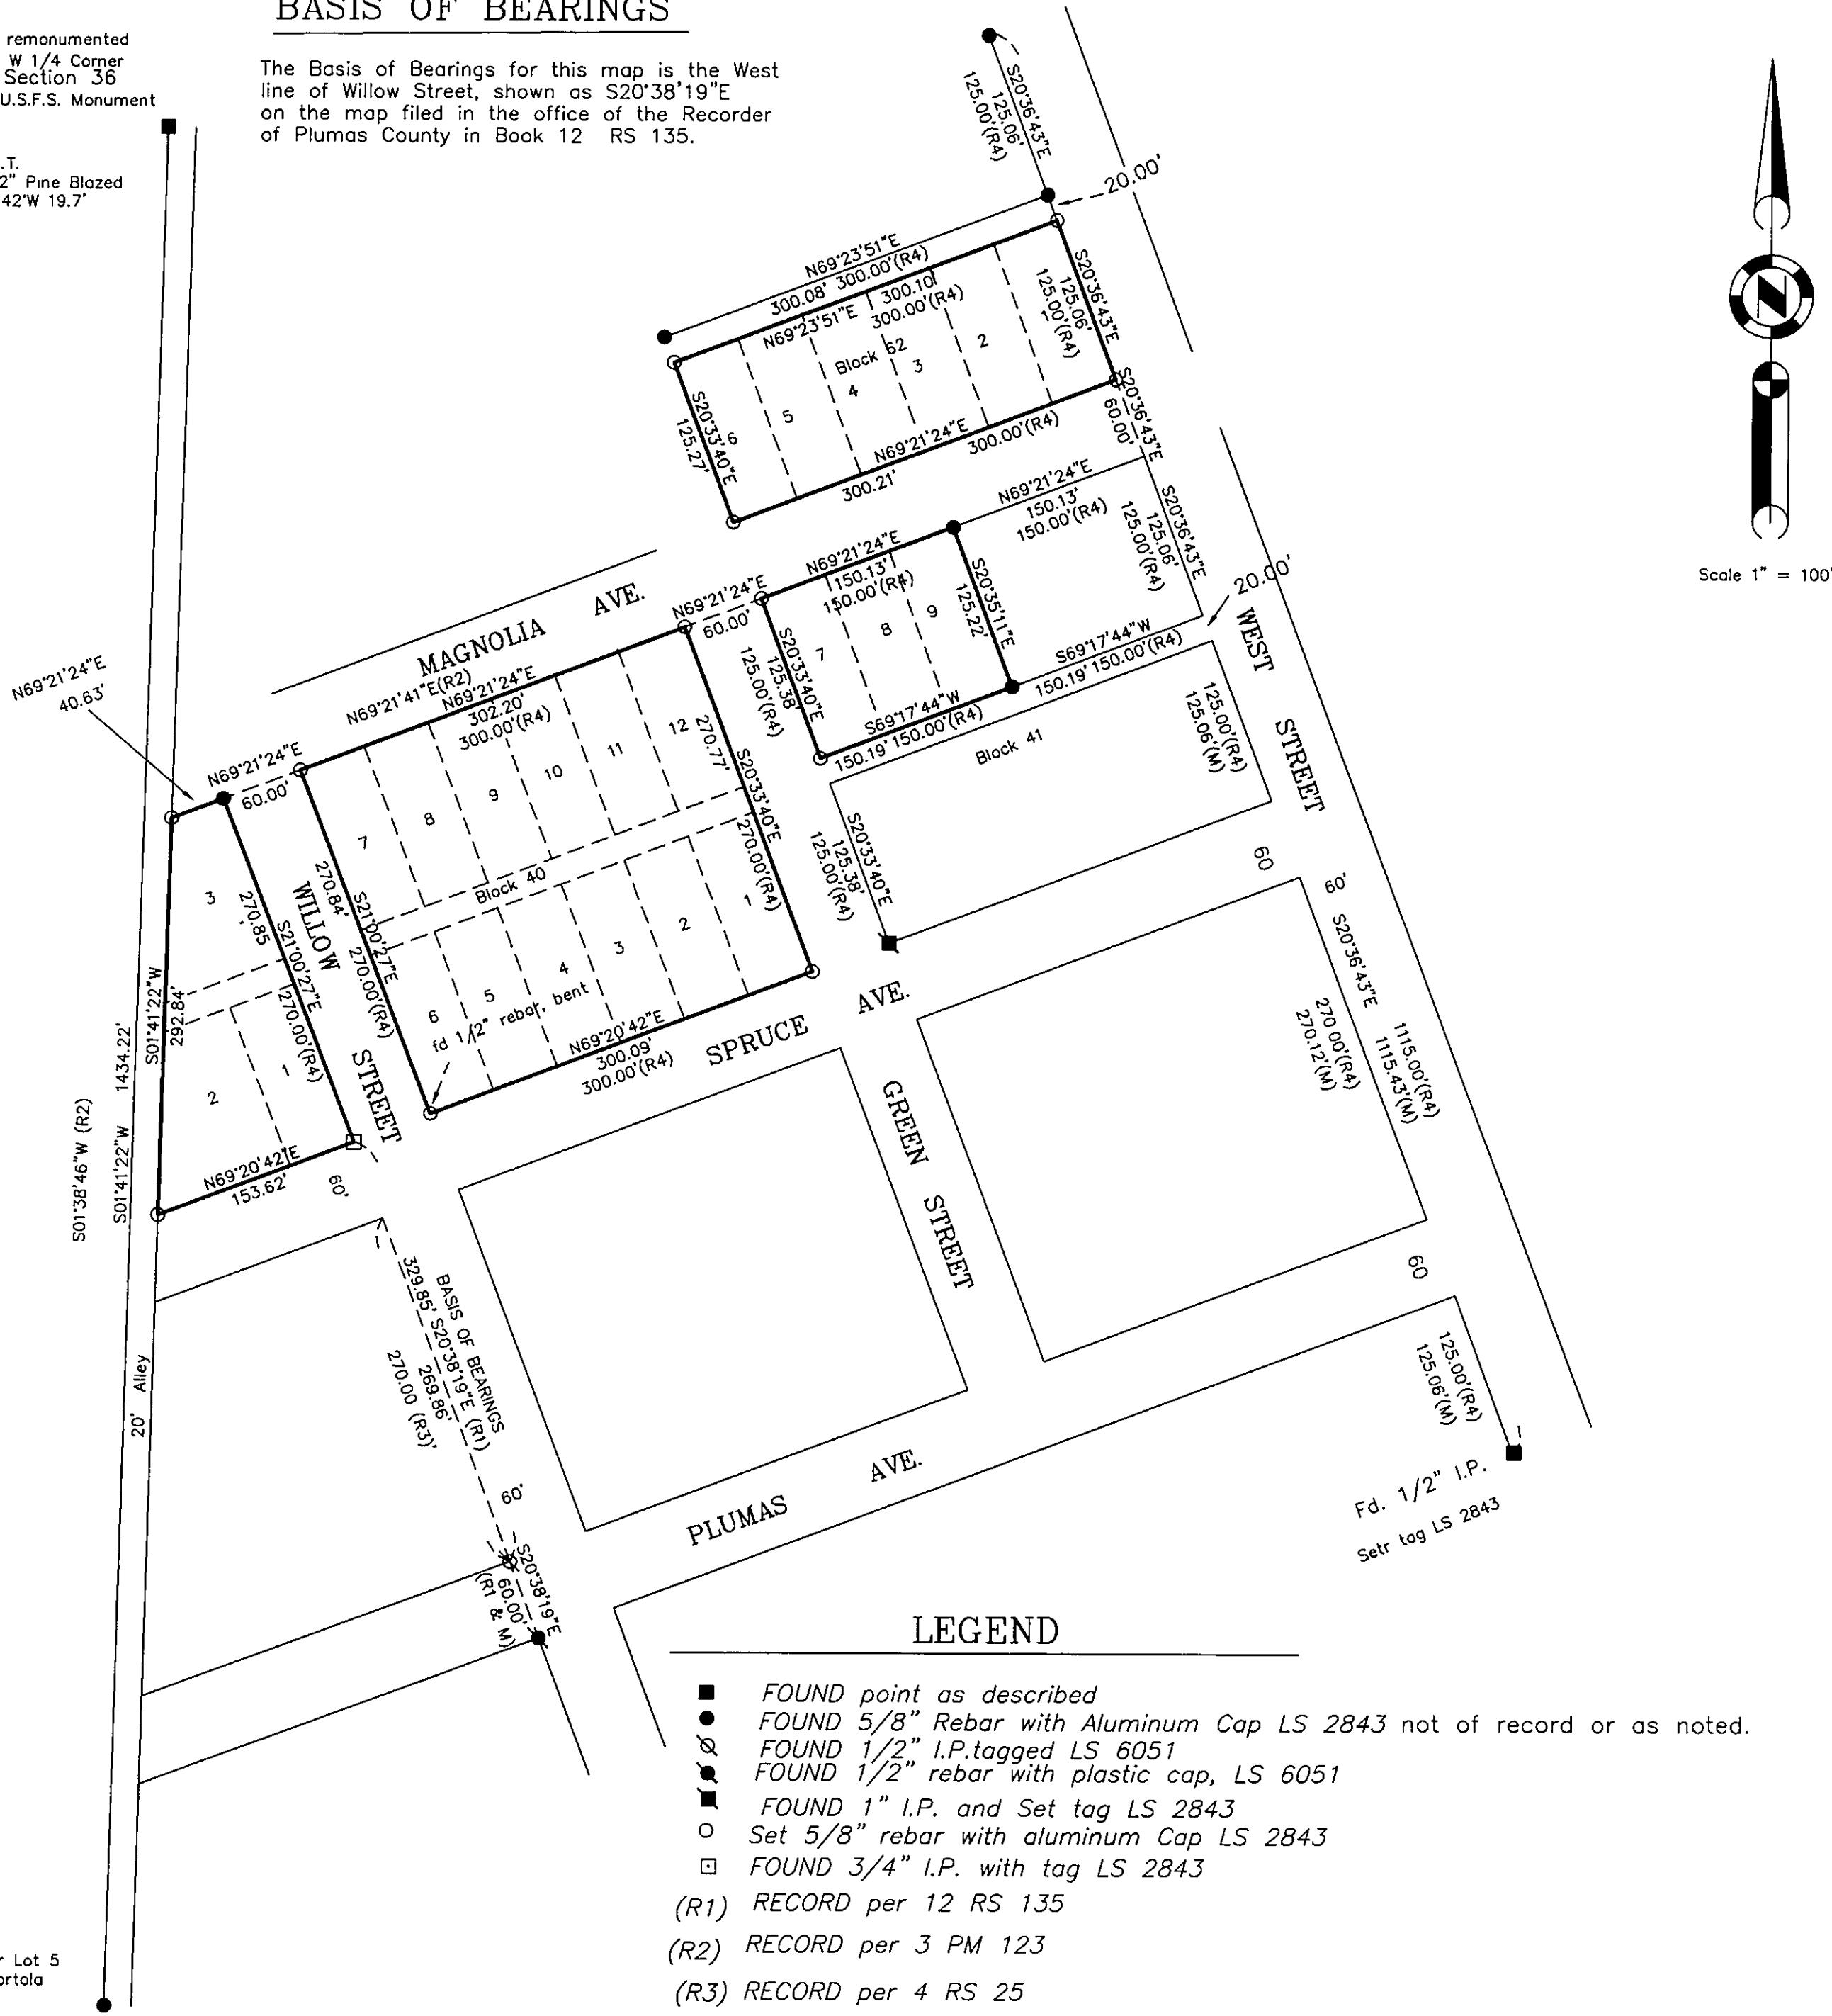

## SURVEYOR'S STATEMENT

This map correctly represents a survey made by me or under my direction in conformance with the requirements of the Professional Land Surveyor's Act at the request of Gray and Associates in September, 2003.

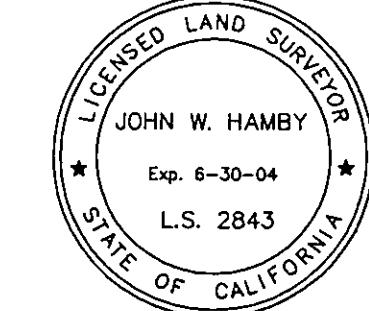

*John W. Hamby*  
John W. Hamby LS 2843

## COUNTY SURVEYOR'S STATEMENT

This map has been examined in accordance with Section 8766 of the Professional Land Surveyor's Act this 5<sup>th</sup> day of December, 2003.



*R. Tom Hunter*  
R. Tom Hunter RCE 30515  
PLUMAS COUNTY SURVEYOR  
License Expiration Date 3/31/04

## RECORDER'S STATEMENT

Filed this 10<sup>th</sup> day of December, 2003 at 9:20 a.m. in  
Book 13 of Record of Surveys, at page 11, at the request  
of the County Surveyor.

Fee \$8.00  
File No. 2003-14682

*Kathleen Williams  
County Recorder  
by *Dave Hancock*  
Deputy*

## RECORD OF SURVEY for DOUG AUER

A portion of the Second North Addition to Portola  
A portion of the SW 1/4 of Section 36  
T. 23 N., R. 13 E., M.D.M.

Plumas County ~ California  
Scale 1" = 100' October, 2003

Hamby Surveying Inc.  
P.O. Box 1209  
Portola, CA 96122  
(530) 832-5571