


SURVEYOR'S STATEMENT

This map correctly represents a survey made by me or under my direction in conformance with the requirements of the Professional Land Surveyor's Act at the request of Allen Thomas in October, 2003.

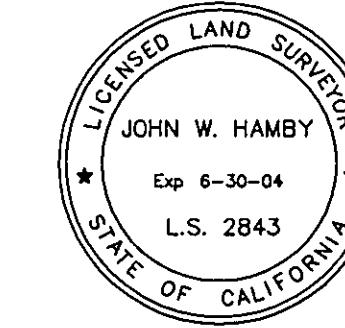

John W. Hamby
John W. Hamby LS 2843

Basis of Bearings



The Basis of Bearings for this map is the Easterly line of Lots 13 & 14 of Ridgewood Subdivision, shown as S26°17'00" W on the Map of said Subdivision filed in the Office of the Recorder of Plumas County in Book 5 Record Maps at page 46.

LEGEND

- FOUND 5/8" Rebar with Aluminum Cap LS 2843
- ☒ FOUND 1/2" Rebar with Plastic Cap LS 3297
- Found 1/2" rebar cap not legible set tag LS 2843
- FOUND 3/4" I.P. and Set tag LS 2843
- Found 1/2" rebar set tag LS 2843
- Set 5/8" Rebar with Aluminum Cap LS 2843
- Nothing found or set.

(R1) RECORD per A RM 28

(R2) RECORD per 5 M 46

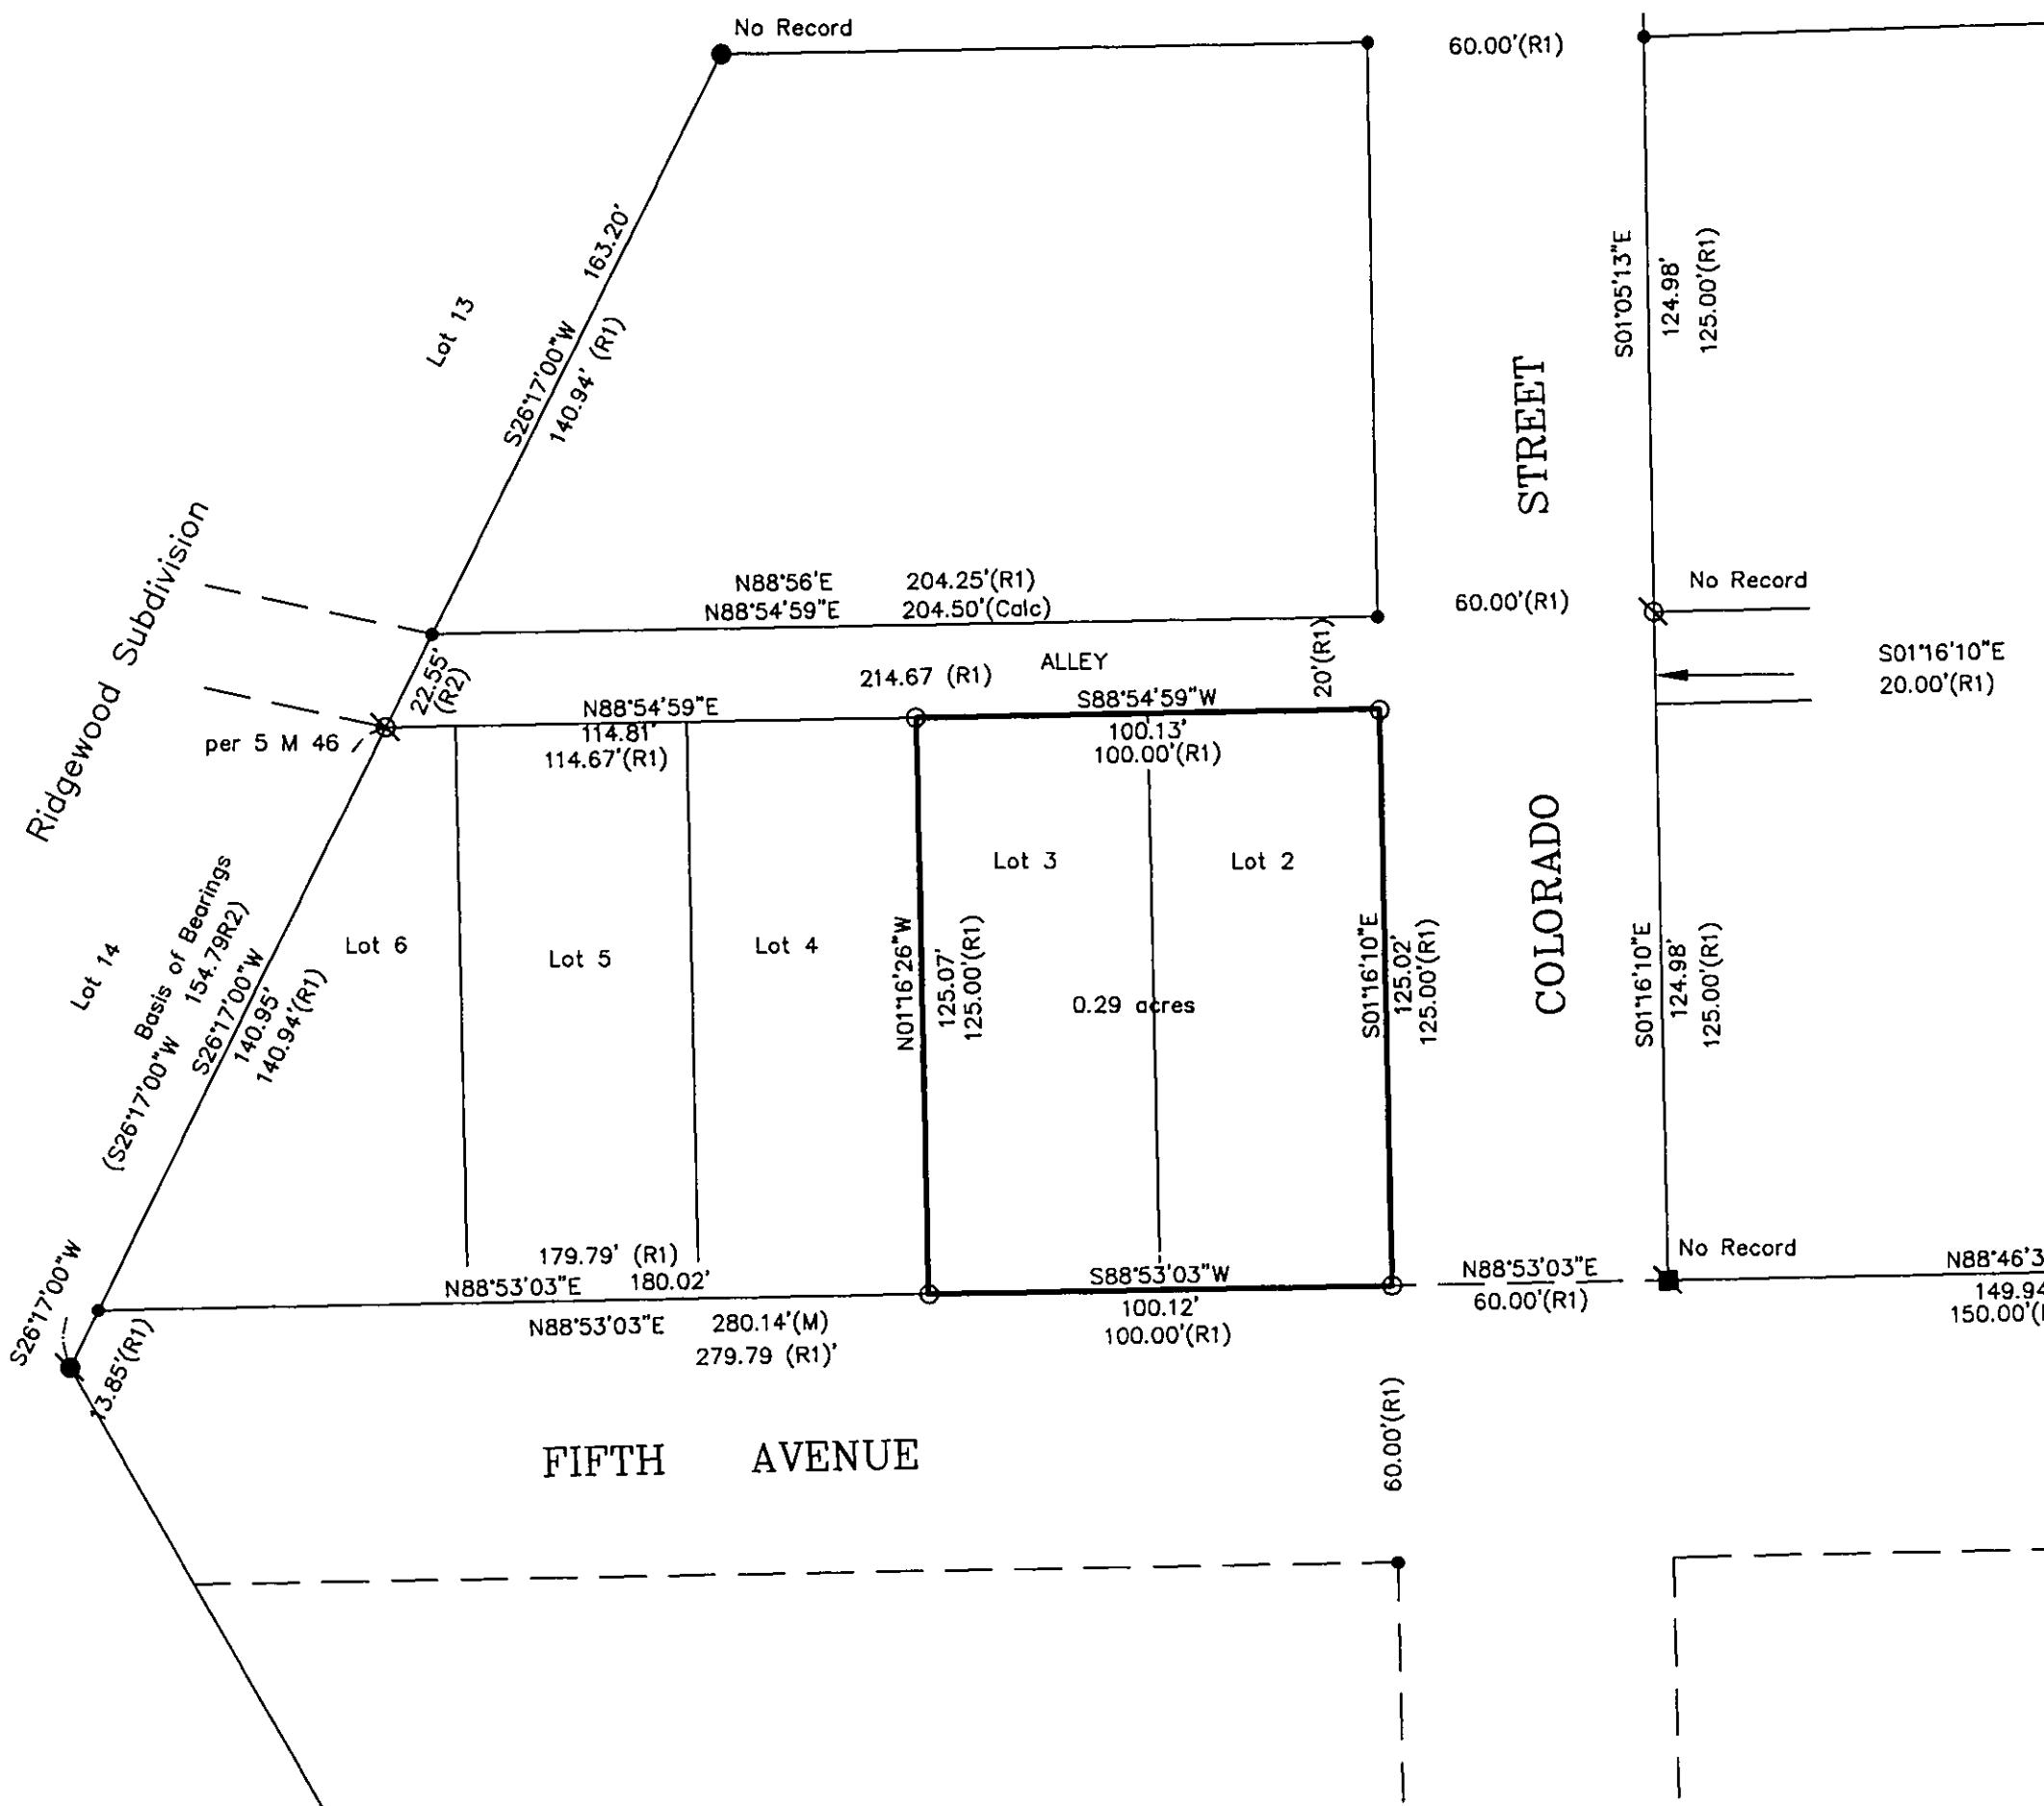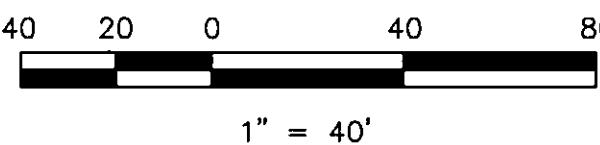

FOURTH AVENUE



R Tom Shuster

R. Tom Hunter RCE 30515
PLUMAS COUNTY SURVEYOR
License Expiration Date 3/31/04

RECORDER'S STATEMENT

Filed this 10th day of March, 2004 at .m. in
Book 13 of Record of Surveys, at page 27, at the request
of the County Surveyor.

Fee \$ 8.00
File No. 2004-02263

Kathleen Williams
County Recorder
by Jayne D.
Deputy

RECORD OF SURVEY
for
Allen Thomas

Lots 2 & 3 Block 28 Roberts Lumber Co.
Addition to Portola per Book A Maps 28

A portion of Section 1
T 22 N R 13 E MDM

Plumas County ~ California
Scale 1" = 40' January, 2004

Hamby Surveying Inc.
P.O. Box 1209
Portola, CA 96122
(530) 832-5571

SHEET 1 OF 1