



RECORDER'S STATEMENT

The Basis of Bearings of the map is the centerline of Pine Street shown as S34°59'E, in Book 10 of Record of Surveys at page 120.

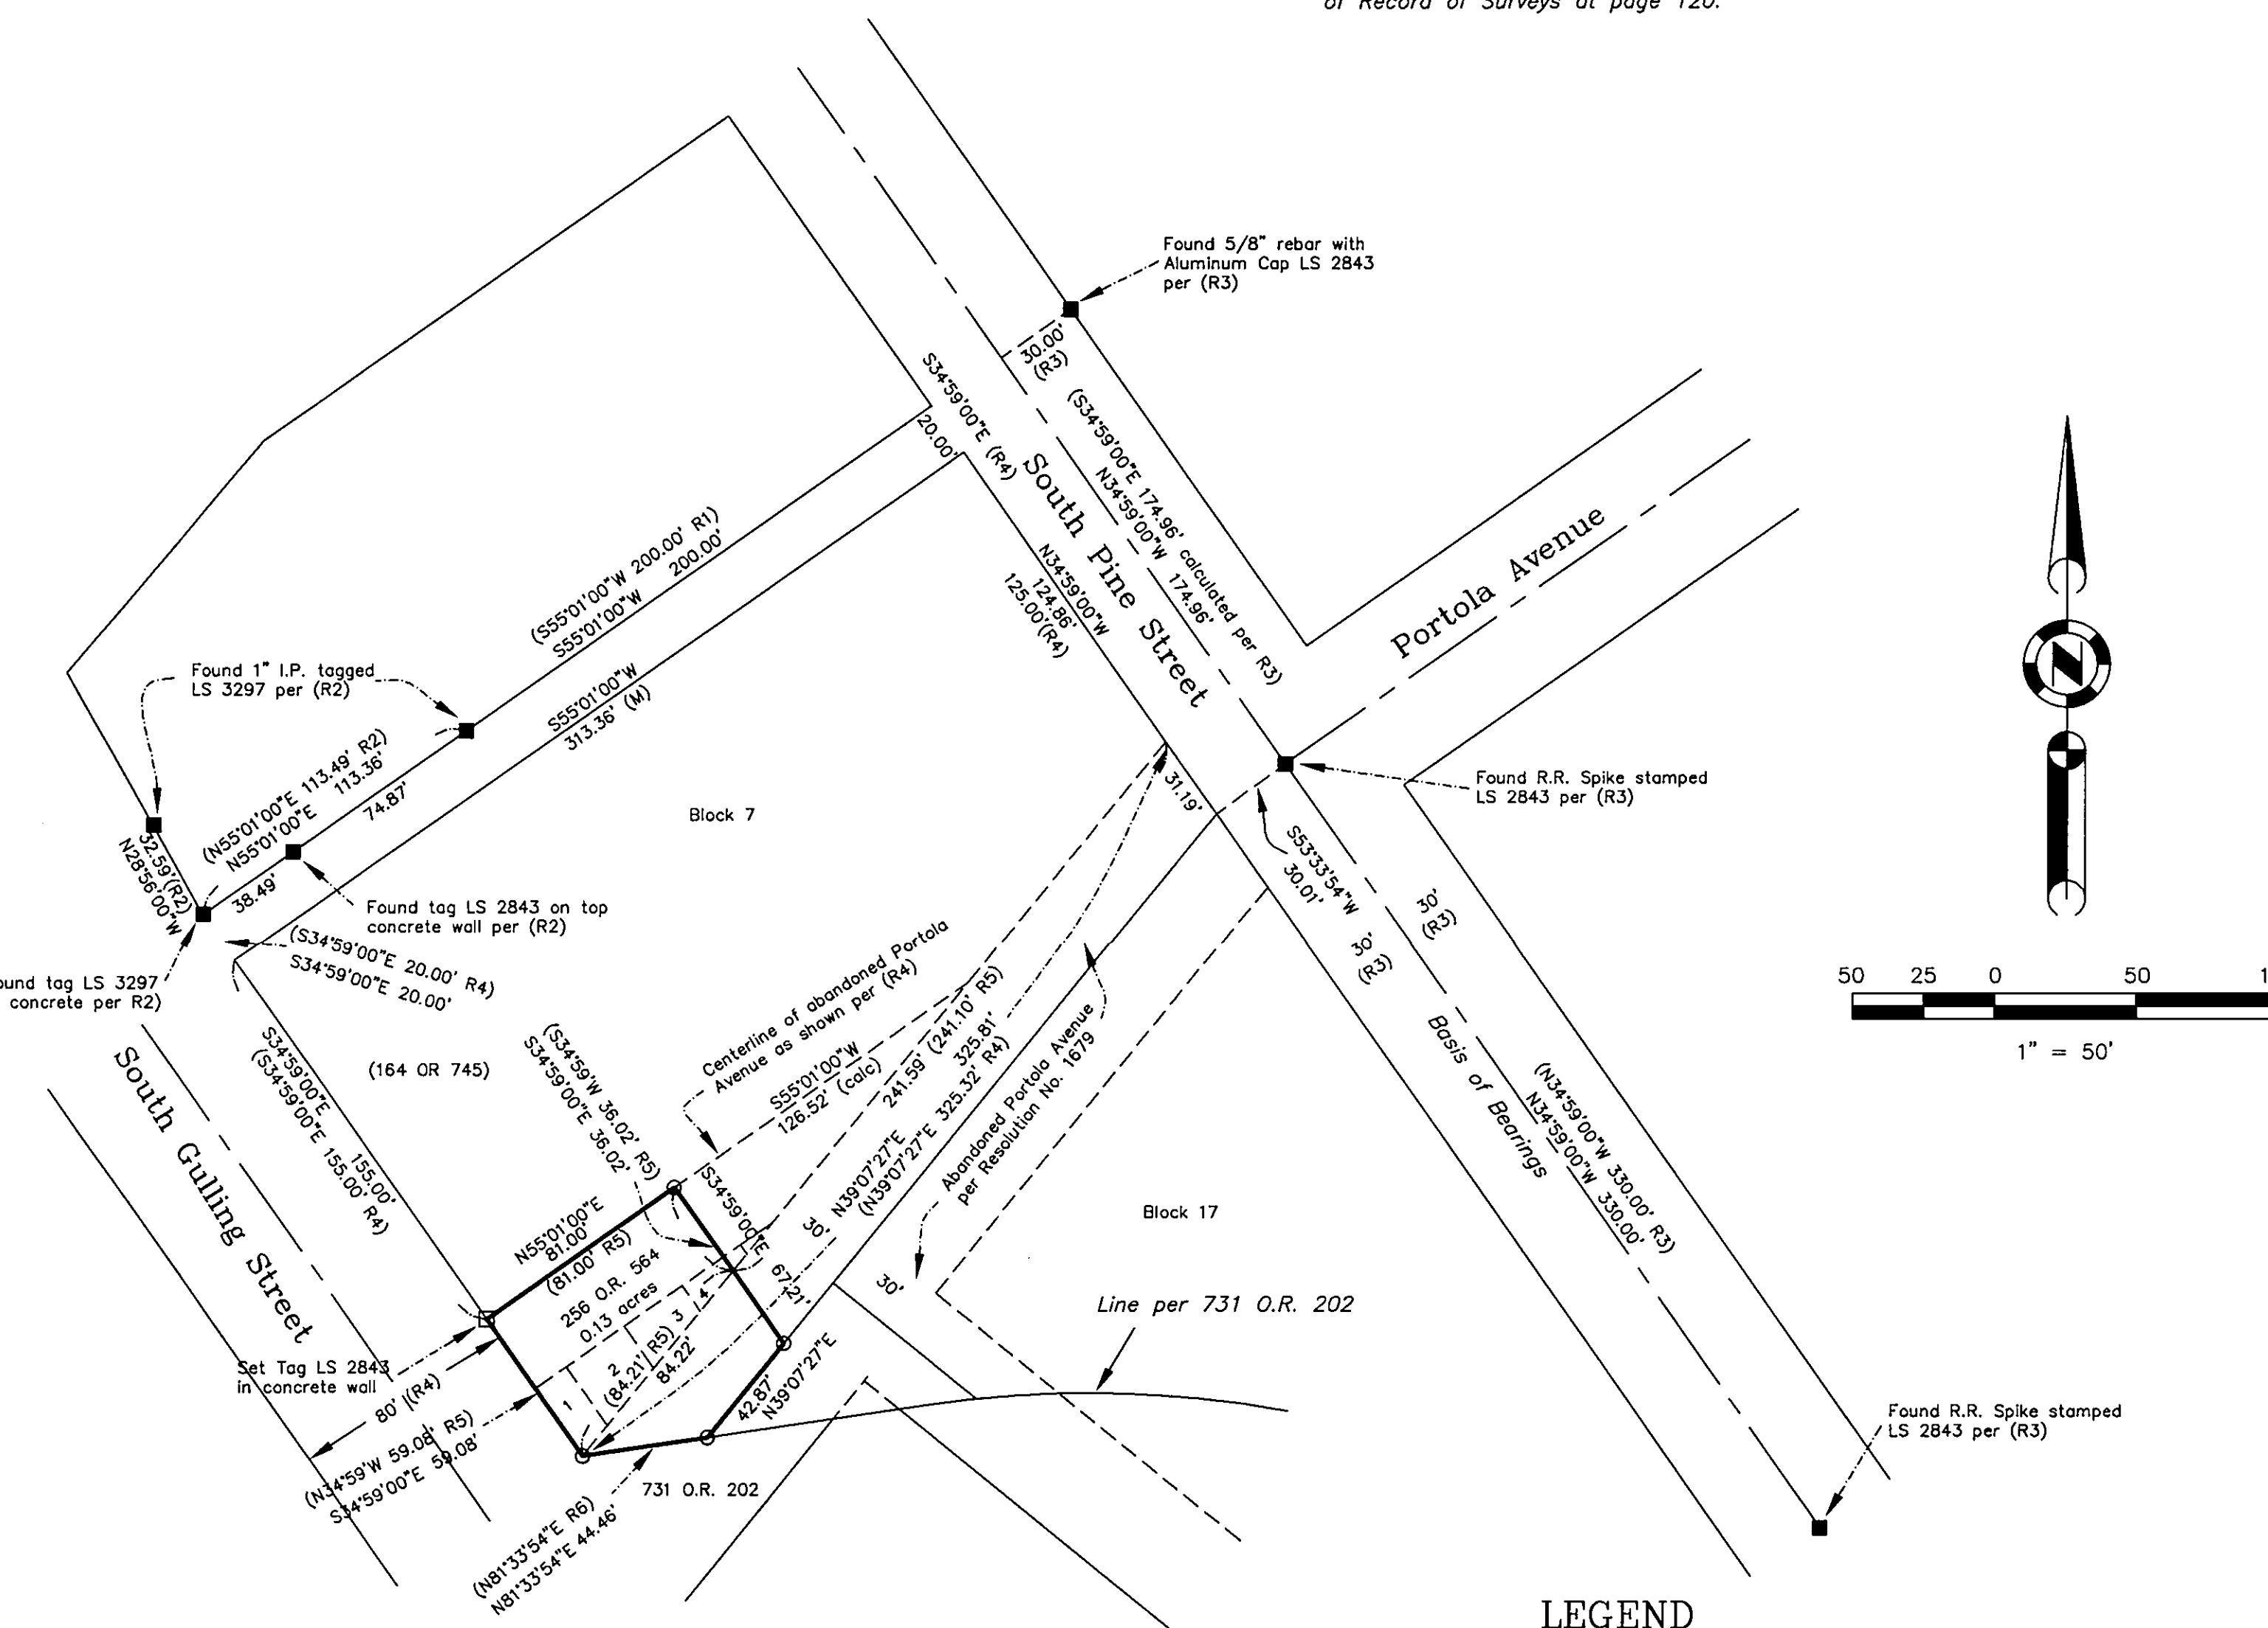

SURVEYOR'S STATEMENT


This map correctly represents a survey made by me or under my direction in conformance with the requirements of the Professional Land Surveyors' Act at the request of Bruce Hollis Lee in January, 2004.

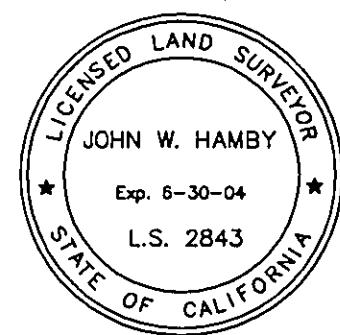

John W. Hamby
John W. Hamby LS 2843
License Exp. 6-30-04

COUNTY SURVEYOR'S STATEMENT

This map has been examined in accordance with Section 8766 of the Professional Land Surveyors' Act this 13th day of May, 2004.

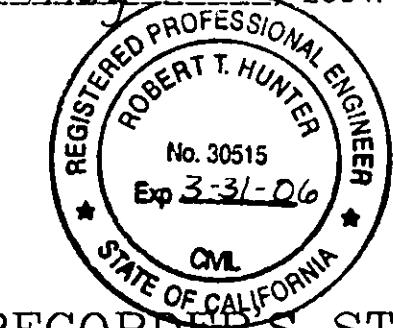

R. Tom Hunter
R. Tom Hunter RCE 30515
PLUMAS COUNTY SURVEYOR
License Expiration Date 3/31/06

RECORDER'S STATEMENT

Filed this 14th day of May, 2004 at 9:59 am. in Book 13 of Record of Surveys, at page 42, at the request of the County Surveyor.

Fee: 8.00
Document No. 2004-0004632
By Kathleen Williams
Deputy

Kathleen Williams
County Recorder
By Kathleen Williams
Deputy

RECORD OF SURVEY
for
Bruce Hollis Lee

A portion of Lots 1, 2, 3, 4, and 5 in Block 17
Eastern Addition to Portola, Townsite, Book A, Page 27
and portion of abandoned Portola Avenue

A portion of Section 36
T. 23 N., R. 13 E., M.D.M.

City of Portola, Plumas County, California
Scale 1" = 50' January, 2004

Hamby Surveying Inc.
P.O. Box 1209
Portola, CA 96122
(530) 832-5571