

1 FD STD USFS MONUMENT IN A MOUND OF STONE AS PER 10RS4.
FWBS:
FD 11" SUGAR PINE S50°45'E, 30.3'
FD 10" DOUGLAS FIR S55°00'W, 12.0'

4 FD STD USFS MONUMENT AS PER 10RS4.
FWBS:
FD 13" WHITE FIR N84°45'W, 23.7'
FD 18" DOUG FIR S15°00'W, 58.9'

2 SET STD USFS MONUMENT IN A MOUND OF STONE MARKED AS PER MANUAL OF INSTRUCTIONS.
FWBS:
MKD. "X BT" 3" WHITE FIR N60°50'W, 3.8'
MKD. 9" CEDAR N82°21'W, 23.4'
MKD. 7" WHITE FIR S36°24W, 22.9'

5 FD STD BLM MONUMENT IN A MOUND OF STONE AS PER 6RS14.
FWBS:
FD 36" SUGAR PINE N38°00'E, 7.9'
FD 21" WHITE FIR S21°00'E, 43.6'
FD 40" WHITE FIR N60°00'W, 9.9'
FD 5" DOUG FIR S24°00'W, 24.4'

3 SET STD USFS MONUMENT IN A MOUND OF STONE AS PER MANUAL OF INSTRUCTIONS.
FWBS:
MKD. 7" WHITE FIR N36°58'W, 2.2'
MKD. 7" WHITE FIR N65°32'W, 6.8'

6 SET STD USFS MONUMENT IN A 24" MOUND OF STONE, MKD AS PER MANUAL OF INSTRUCTIONS.
FWBS:
MKD 10" PINE S 7°35'W, 22.5'
MKD 6" PINE N51°29'E, 8.6'

7 SET STD USFS MONUMENT IN A 24" MOUND OF STONE, MKD. AS PER MANUAL OF INSTRUCTIONS.
FWBS:
MKD "X BT" 4" WHITE FIR N27°12'W, 7.4'
MKD 14" WHITE FIR N06°23'E, 20.2'

10 CORNER POINT FALLS IN CREEK.
A WITNESS CORNER BEARS
S1°19'40"E, 26.00' (SET STD USFS
MONUMENT IN A 24" M.O.S.
AS PER MANUAL OF INSTRUCTIONS.)
FWBS:
MKD 10" CEDAR N04°12'E, 41.0'
MKD "X BT" 6" WHITE FIR S25°47'W, 13.5'


8 FD STD BLM MONUMENT IN A MOUND OF STONE AS PER 10RS4.
FWBS:
FD 14" PONDEROSA PINE N49°30'E, 25.8'
FD 7" PONDEROSA PINE N52°00'E, 26.1'
FD 23" PONDEROSA PINE S10°15'E, 45.2'

9 SET STD USFS MONUMENT, IN A 24" MOUND OF STONE, MKD AS PER MANUAL OF INSTRUCTIONS.
FWBS:
MKD "X BT" 6" WHITE FIR S10°37'E, 6.3'
MKD 10" WHITE FIR N45°38'E, 14.6'

VICINITY MAP
NO SCALE


12	18	17	16
24	19	20	21
25	30	29	28
36	31	32	33

T24N
T23N R7E R8E

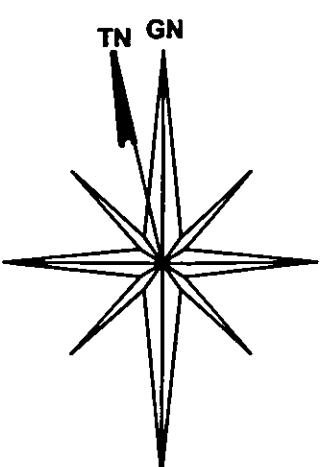

SCALE

1" = 600 FEET
0 600 1200

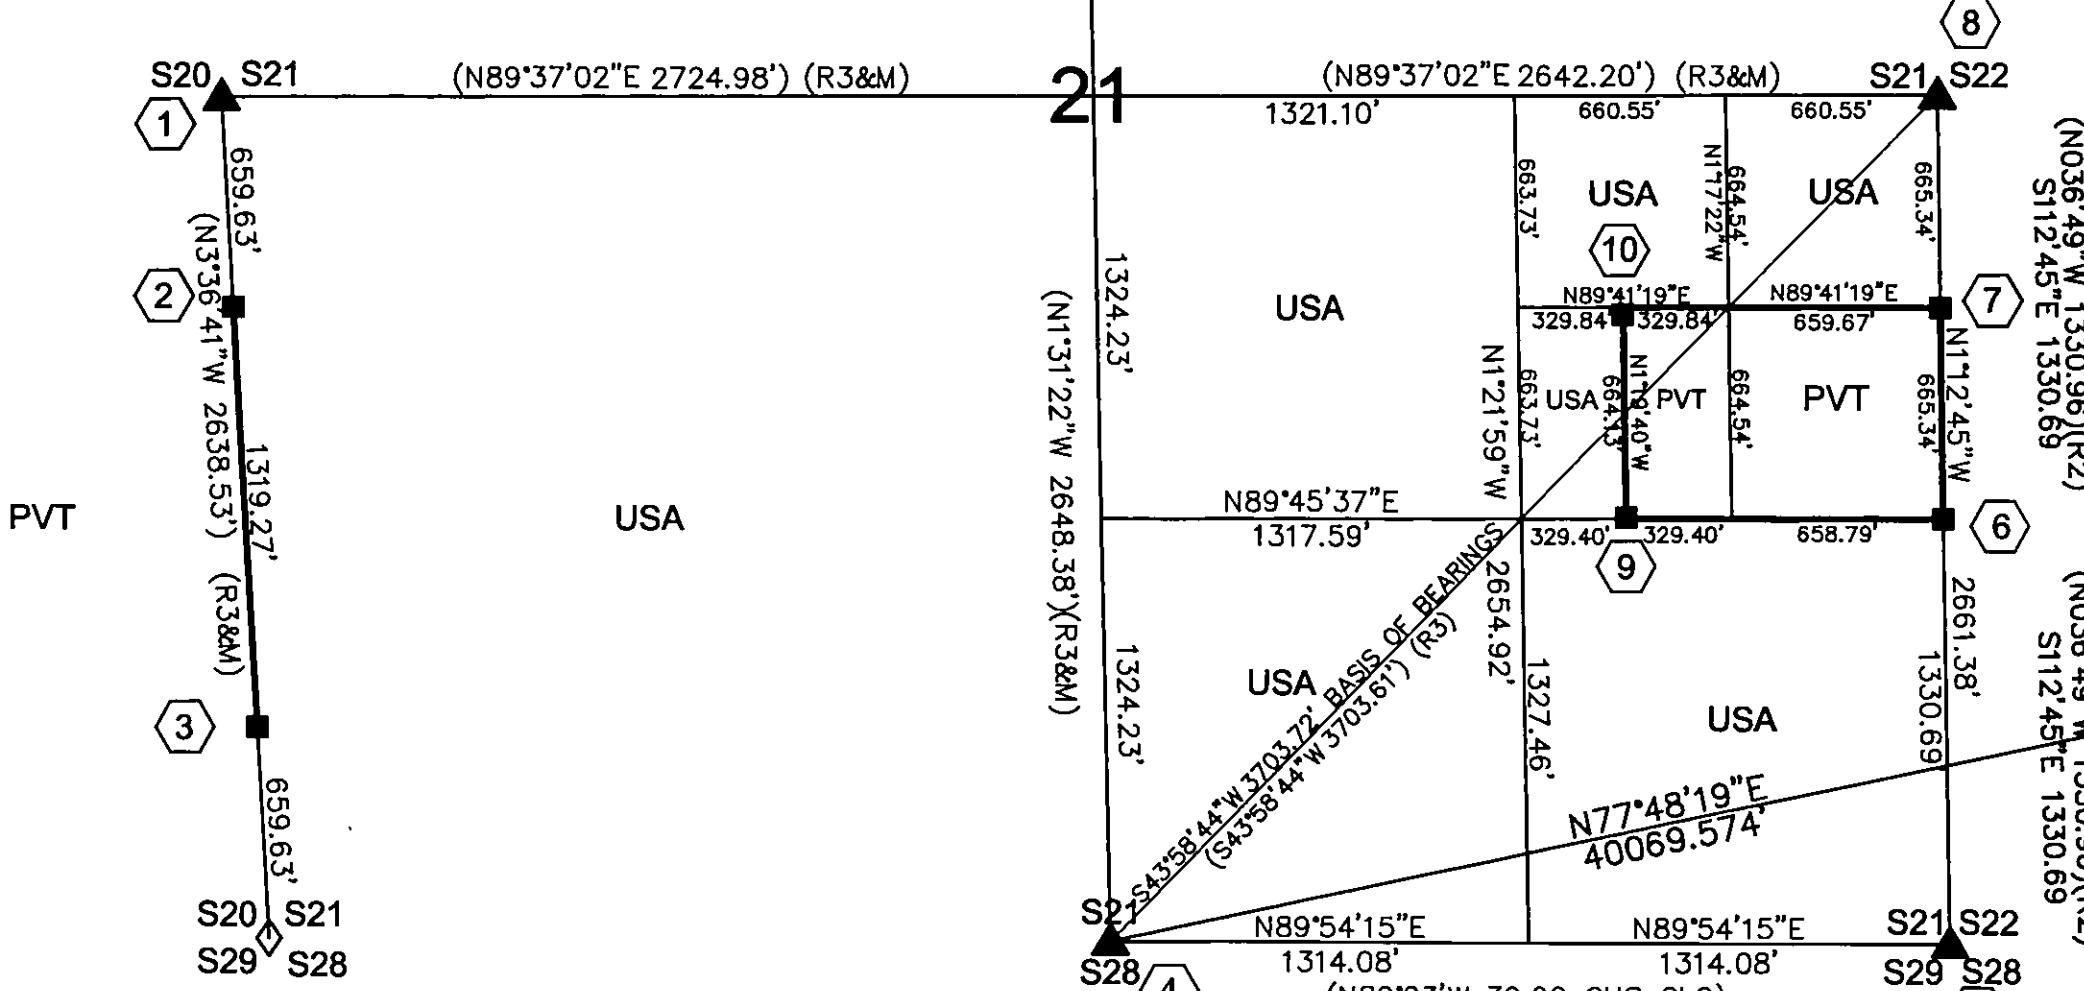

GENERAL NOTES

A STANDARD UNITED STATES FOREST SERVICE (USFS) DRIVE-IN MONUMENT IS A 5/8" DIAMETER ALUMINUM ROD WITH A 3-1/4" ALUMINUM CAP EDGE-MARKED WITH THE USFS LOGO.

A STANDARD BUREAU OF LAND MANAGEMENT (BLM) MONUMENT IS A 2-1/2" DIAMETER STEEL PIPE, 28" LONG WITH A 3-1/2" BRASS CAP EDGE-MARKED WITH THE BLM LOGO.

BASIS OF BEARING

MEASURED BEARINGS ARE BASED ON A TIE TO 10RS4 WHICH ARE GRID BEARINGS AND DISTANCES AS MEASURED BETWEEN EAST 1/4 CORNER OF SECTION 21 AND THE S 1/4 CORNER OF SECTION 21, T24NR8E MDM TO CONVERT DISTANCES TO GROUND DIVIDE DISTANCES SHOWN BY 0.999797 (CA.ZONE1) TO CONVERT FROM GRID BEARINGS TO TRUE NORTH BEARINGS ROTATE 0°35'34" RIGHT.

SURVEY HISTORY

R1 WILLIAM MINTO	1880	GLO
R2 USFS	1981	6RS14
R3 DEL. TERRA INC.	1994	10RS4
R4 REMONUMENTATION	1973	BLM

LEGEND

- ◊ CORNERS CALCULATED FROM 10RS04
- ▲ FOUND CORNER AS NOTED
- SET STANDARD U.S. FOREST SERVICE DRIVE-IN MONUMENT (BEARING TREES AS NOTED)
- PROPERTY BOUNDARY MARKED AND POSTED



SURVEYOR'S STATEMENT

This map correctly represents a survey made by me or under my direction in conformance with the requirements of the Land Surveyors' Act at the request of Plumas National Forest in August 13, 2004.
DATE

William Glenn Snow
William Glenn Snow L.S. 5623
License Exp. Date 12/31/06

COUNTY SURVEYOR'S STATEMENT

This map has been examined in accordance with Section 8766 of the Land Surveyors' Act this 17th day of August 2004.

R. Tom Hunter
R. Tom Hunter R.C.E. 30515
Plumas County Surveyor
License Exp. Date 03/31/06

RECORDER'S STATEMENT

Filed this 26 day of August, 2004 at 9:01 am in Book 13 of Records of Surveys, at page 57, 58, 59 at the request of the County Surveyor.

Fee: 12.00
File No. 2004-0008866 By: *Sue A. Teay*
Doc. Kathleen Williams
County Recorder
Deputy

RECORD OF SURVEY

SECTIONS 21 T24N R8E, MDM &
SECTIONS 7, 23, & 26 T26N R10E, MDM
PLUMAS COUNTY, CALIFORNIA
FOR
U.S.D.A. FOREST SERVICE
P.O.BOX 11500, QUINCY, CA. 95971
CREW: BILL SNOW TERRI MASHEK
DRAWN BY: BILL SNOW
SHEET 1 OF 3