


FOUND MONUMENTS						
SEC	PT	NORTH	EAST	DESCRIPTION	BK	OF PG
16	1	67520.882	705643.293	1 inch O.D.I.P. in o M.O.R. w/tag "LS2587"		Not of Record
17	1	67528.063	704827.238	1-3/4 inch O.D.I.P. in M.O.R.	4	RS 126
20	18	67361.009	705075.908	6" X 6" Concrete R/W Mon.	4	RS 126
20	19	67391.008	705110.276	6" X 6" Concrete R/W Mon.	4	RS 126
20	A	67419.714	705130.091		4	RS 126
20	B	67428.427	705109.858		4	RS 126
20	C	67451.041	705033.357		4	RS 126
20	D	67446.736	704991.778		4	RS 126

MONUMENTS SET		
No.	NORTH	EAST
(1)	67401.231	705102.714

DESCRIPTION  
3/4 inch rebar with 1-1/2 inch aluminum cap stamped "CALTRANS"


NOTE:  
THE PURPOSE OF THIS SURVEY IS TO MONUMENT STATE HIGHWAY RIGHT OF WAY ACQUIRED AT VARIOUS LOCATIONS ALONG STATE HWY. ROUTE 70 FROM POST MILE 46.5 TO 57.9

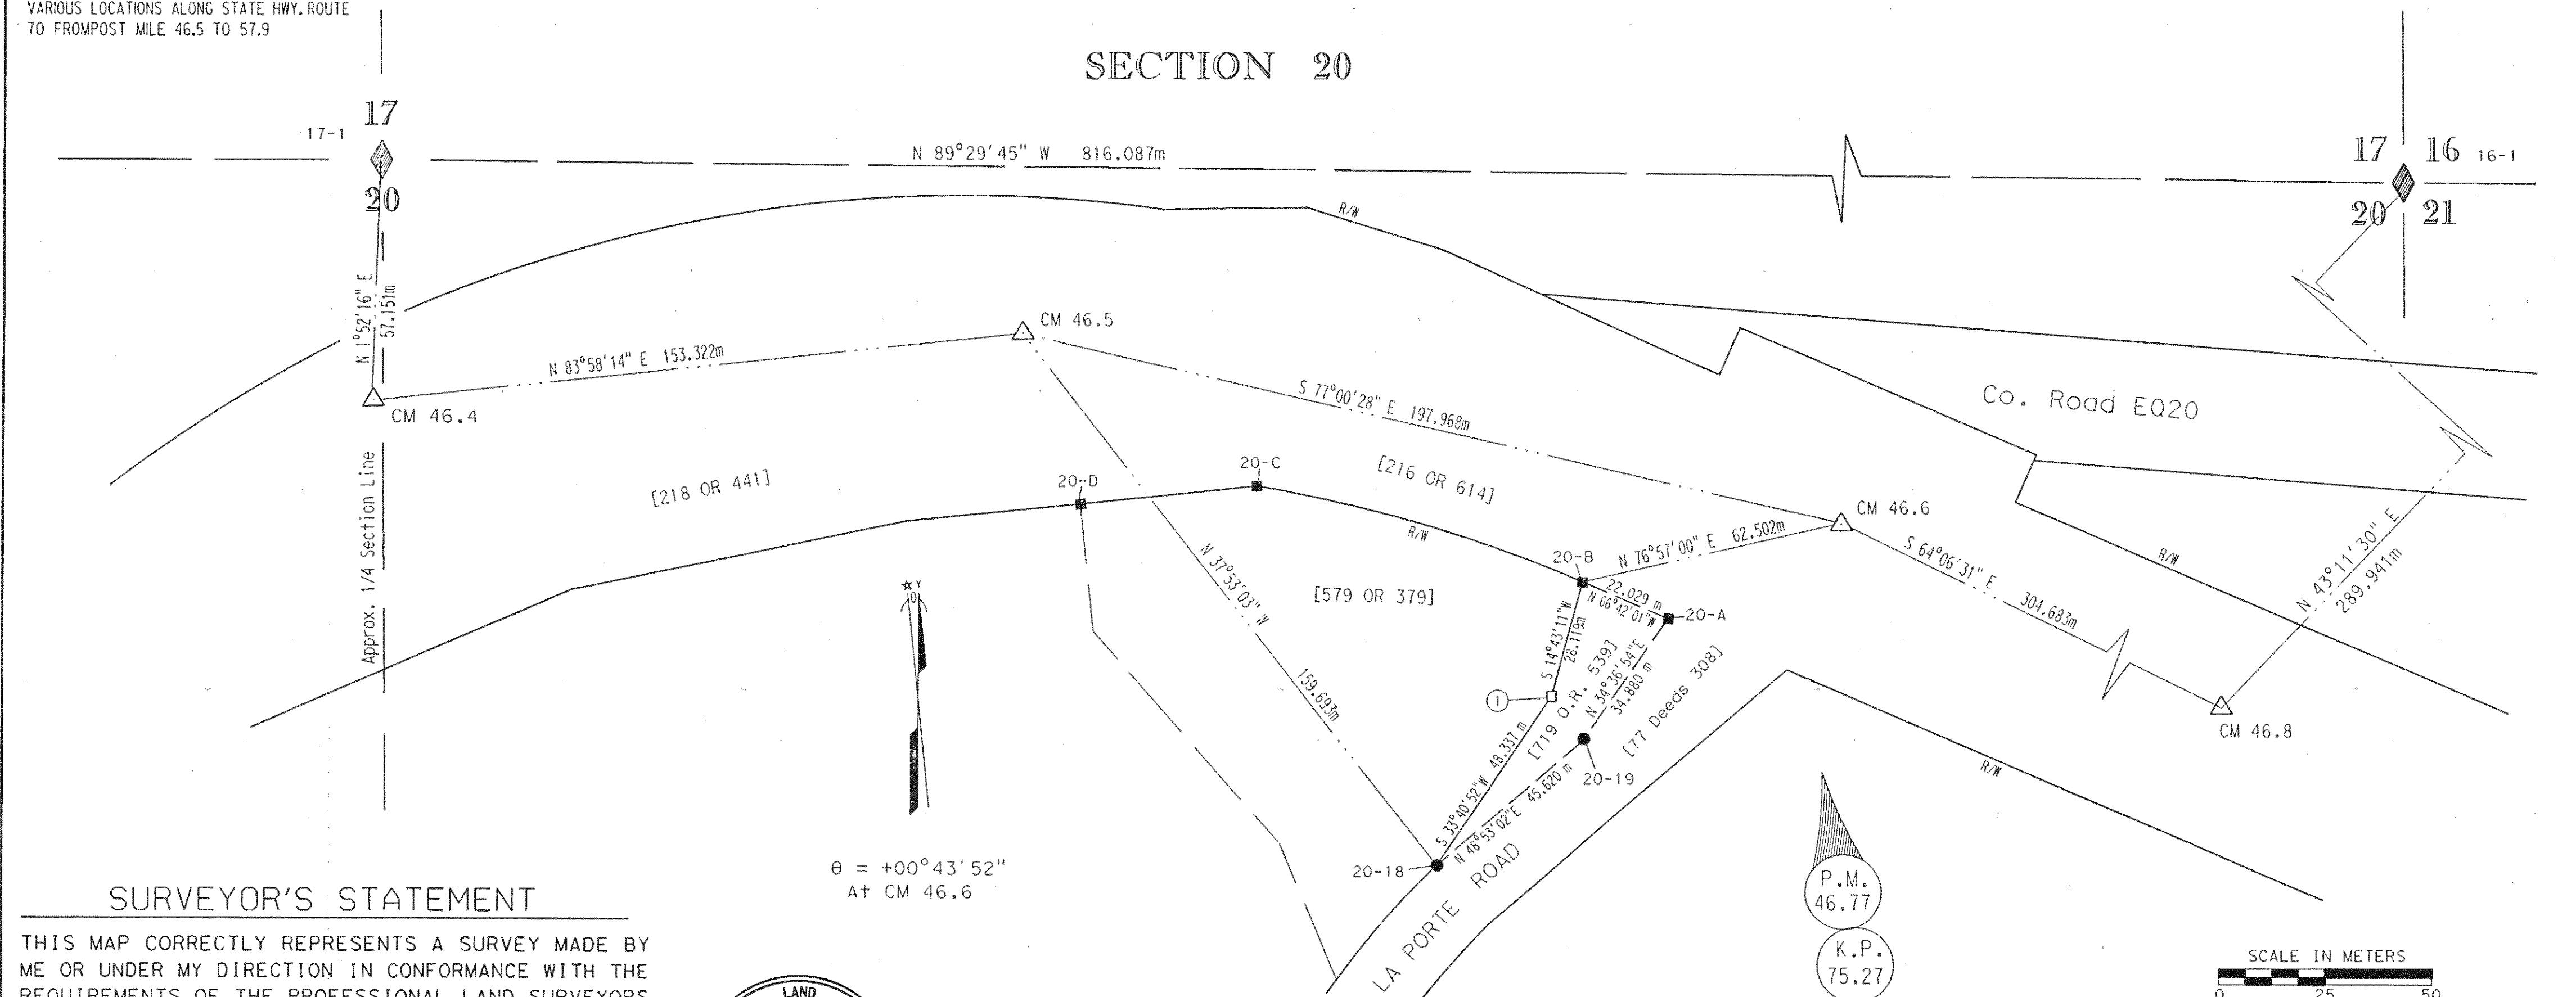

### SURVEYOR'S STATEMENT

THIS MAP CORRECTLY REPRESENTS A SURVEY MADE BY ME OR UNDER MY DIRECTION IN CONFORMANCE WITH THE REQUIREMENTS OF THE PROFESSIONAL LAND SURVEYORS ACT AT THE REQUEST OF DEPARTMENT OF TRANSPORTATION IN DECEMBER OF 2006

(SIGNED AND SEALED) *George P. Lewis*  
L.S. No. 5469  
LICENSE EXPIRATION DATE 9/30/08

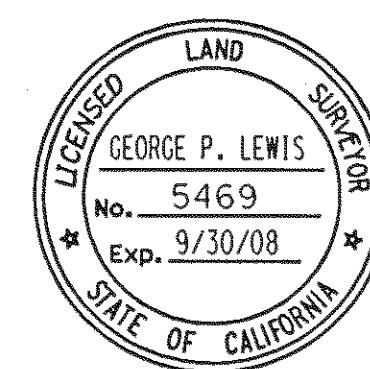

BEARINGS AND DISTANCES ARE BASED ON THE CALIFORNIA COORDINATE SYSTEM OF 1927, ZONE 1. DIVIDE DISTANCES BY 0.9998500 TO OBTAIN GROUND LEVEL DISTANCES. DISTANCES ARE EXPRESSED IN METERS UNLESS OTHERWISE NOTED. MULTIPLY DISTANCES EXPRESSED IN METERS BY 3937/1200 TO OBTAIN DISTANCES EXPRESSED IN U.S. SURVEY FEET.

SUPPLEMENTARY INFORMATION MAY BE OBTAINED FROM THE DISTRICT OFFICE, SURVEY DEPARTMENT OR RIGHT OF WAY ENGINEERING DEPARTMENT, 1657 RIVERSIDE DRIVE, REDDING, CA.

### COUNTY SURVEYOR'S STATEMENT

THIS MAP HAS BEEN EXAMINED IN ACCORDANCE WITH SECTION 8766 OF THE PROFESSIONAL LAND SURVEYORS ACT THIS 4<sup>th</sup> DAY OF March, 2008

ROBERT T. HUNTER *Robert T. Hunter*  
R.C.E. 30515 PLUMAS COUNTY SURVEYOR  
LICENSE EXPIRES: 3/31/2010

### RECORDER'S STATEMENT

FILED THIS 13<sup>th</sup> DAY OF March, 2008  
AT 11:44 A.M.

AT THE REQUEST OF DEPARTMENT OF TRANSPORTATION.

(SIGNED) *Judy Morrow*  
COUNTY RECORDER  
Doc. No. 2008-0001845  
BOOK 14 RECORD OF SURVEYS PAGE 137-142  
NO FEE: STATE BUSINESS *Judy Morrow* DEPUTY

STATE OF CALIFORNIA  
BUSINESS, TRANSPORTATION, AND HOUSING AGENCY  
DEPARTMENT OF TRANSPORTATION

DISTRICT 02

### RECORD OF SURVEY OF MONUMENTATION

IN A PORTION OF THE NE 1/4 OF SECTION 20,  
TOWNSHIP 24 NORTH, RANGE 10 EAST, M.D.M.  
IN THE UNINCORPORATED AREA OF THE COUNTY  
OF PLUMAS, STATE OF CALIFORNIA, ALONG  
STATE HIGHWAY ROUTE 70, AT POST MILE 46.6  
DECEMBER OF 2007 SHEET 1 OF 6

LEGEND	
■ FOUND R/W MONUMENT per 4 RS 119-126 T-BAR WITH TAG	◆ U.S.P.L.S. CORNER FOUND AS NOTED
□ SET 3/4 INCH REBAR W/STD.CALTRANS ALUMINUM CAP STAMPED "CALTRANS R/W"	◇ U.S.P.L.S. CORNER NOT LOCATED
● MONUMENT FOUND AS NOTED	△ CALTRANS CONTROL LINE MONUMENT
[ ] RECORD DOCUMENTS	-- OLD R/W LINE
	16-X CALTRANS "CADASTRAL CARD" NO.