


REFERENCES

- (R1) 10RS23 RECORDED 09-07-1994
- (R2) 13RS86 RECORDED 01-25-2005
- (R3) 7RS134 RECORDED 07-13-1987
- (R4) 8RS44 RECORDED 10-17-1988
- (R5) 4PM80 RECORDED 04-10-1974
- (R6) 9RS64 RECORDED 04-06-1992
- (R7) 8RS50 RECORDED 12-06-1988
- (R8) 4RS27 RECORDED 06-06-1973
- (R9) 3M119 RECORDED 06-24-1971
- (R10) 2RS88 RECORDED 08-09-1962
- (R11) 1PM30 RECORDED 06-08-1966
- (R12) PENDING HAMBY SURVEYING, INC. PARCEL MAP FOR ARTHUR M. CORMANY DEED DOCUMENT NUMBER 2005-0008622 RECORDED 08-18-2005
- (R13) 16DEEDS310 RECORDED 06-06-1886
- (R14) 16DEEDS311 RECORDED 06-06-1886
- (R15)

NOTE

(1) THE SOUTH RIGHT-OF-WAY LINE OF MADDALENA ROAD SHOWN HEREON WAS ESTABLISHED FROM FOUND MONUMENTS FROM 3PM80 AND AGREES WITH THE RIGHT-OF-WAY SHOWN ON 2RS88. HOWEVER THE TWO MAPS APPEAR TO DISAGREE AS TO THE LOCATION OF THE NORTH 1/16TH LINE OF SECTION 28 BY 7.00 FEET. THE LINE ESTABLISHED BY THE FOUND MONUMENTS CREATES A NON-PARALLEL SOUTH RIGHT-OF-WAY VARYING IN WIDTH FROM 34 TO 27.6 FEET.

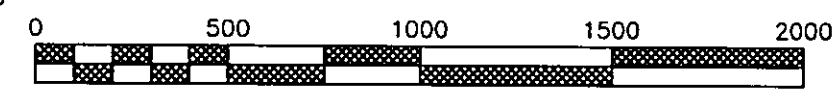

SCALE: 1"=500'

RECORD OF SURVEY
 FOR
SUGAR LOAF RANCH, LLC
 IN
 PORTIONS OF SECTIONS
 15,16,17,20,21,22,27,28 & 29
 TOWNSHIP 23 NORTH, RANGE 15 EAST, M.D.M.
 PLUMAS COUNTY,
 CALIFORNIA

SIERRA SURVEYING, INC. 555 HOLCOMB AVE. RENO, NEVADA 89502 TELEPHONE: (775)828-5004 FAX: (775)337-0313	JOB NO.: 2000789
	DESIGNED BY: CDC
	DRAWN BY: CDC
	CHECKED BY: CDC
	DATE: 02/21/06

SHEET 7 OF 7