


SURVEYOR'S STATEMENT


Basis of Bearings

The Basis of Bearings of this map is the Record Bearing of the Southerly line of Bonta Street, between found monuments as shown, being N54°47'W thereby matching the Bearings of the Deed filed as Document 2005-2737, Plumas County Records.

This map correctly represents a survey made by me or under my direction in conformance with the requirements of the Professional Land Surveyors' Act at the request of Patricia Harvey in April, 2006.

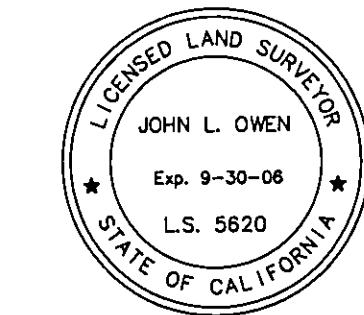

John L. Owen LS 5620
License Exp. 9-30-06

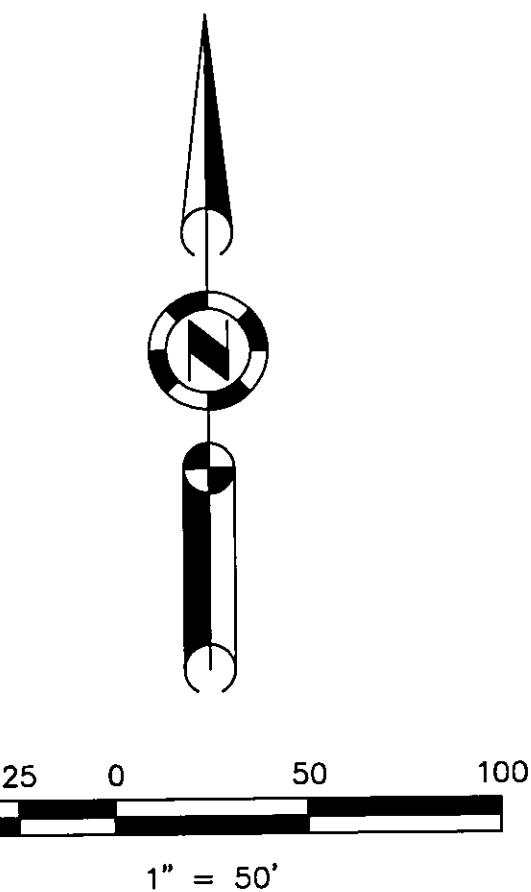

COUNTY SURVEYOR'S STATEMENT

This map has been examined in accordance with Section 8766 of the Professional Land Surveyors' Act this 27th day of June, 2006.




R. Tom Hunter RCE 30515
PLUMAS COUNTY SURVEYOR
License Expiration Date 3/31/08

RECORDER'S STATEMENT

Filed this 27th day of June, 2006 at 3:14 p.m. in Book 14 of Record of Surveys, at page 40, at the request of the County Surveyor.

Fee: 8.00
Document No. 2006-0005394
By: Kathleen Williams
County Recorder
Deputy

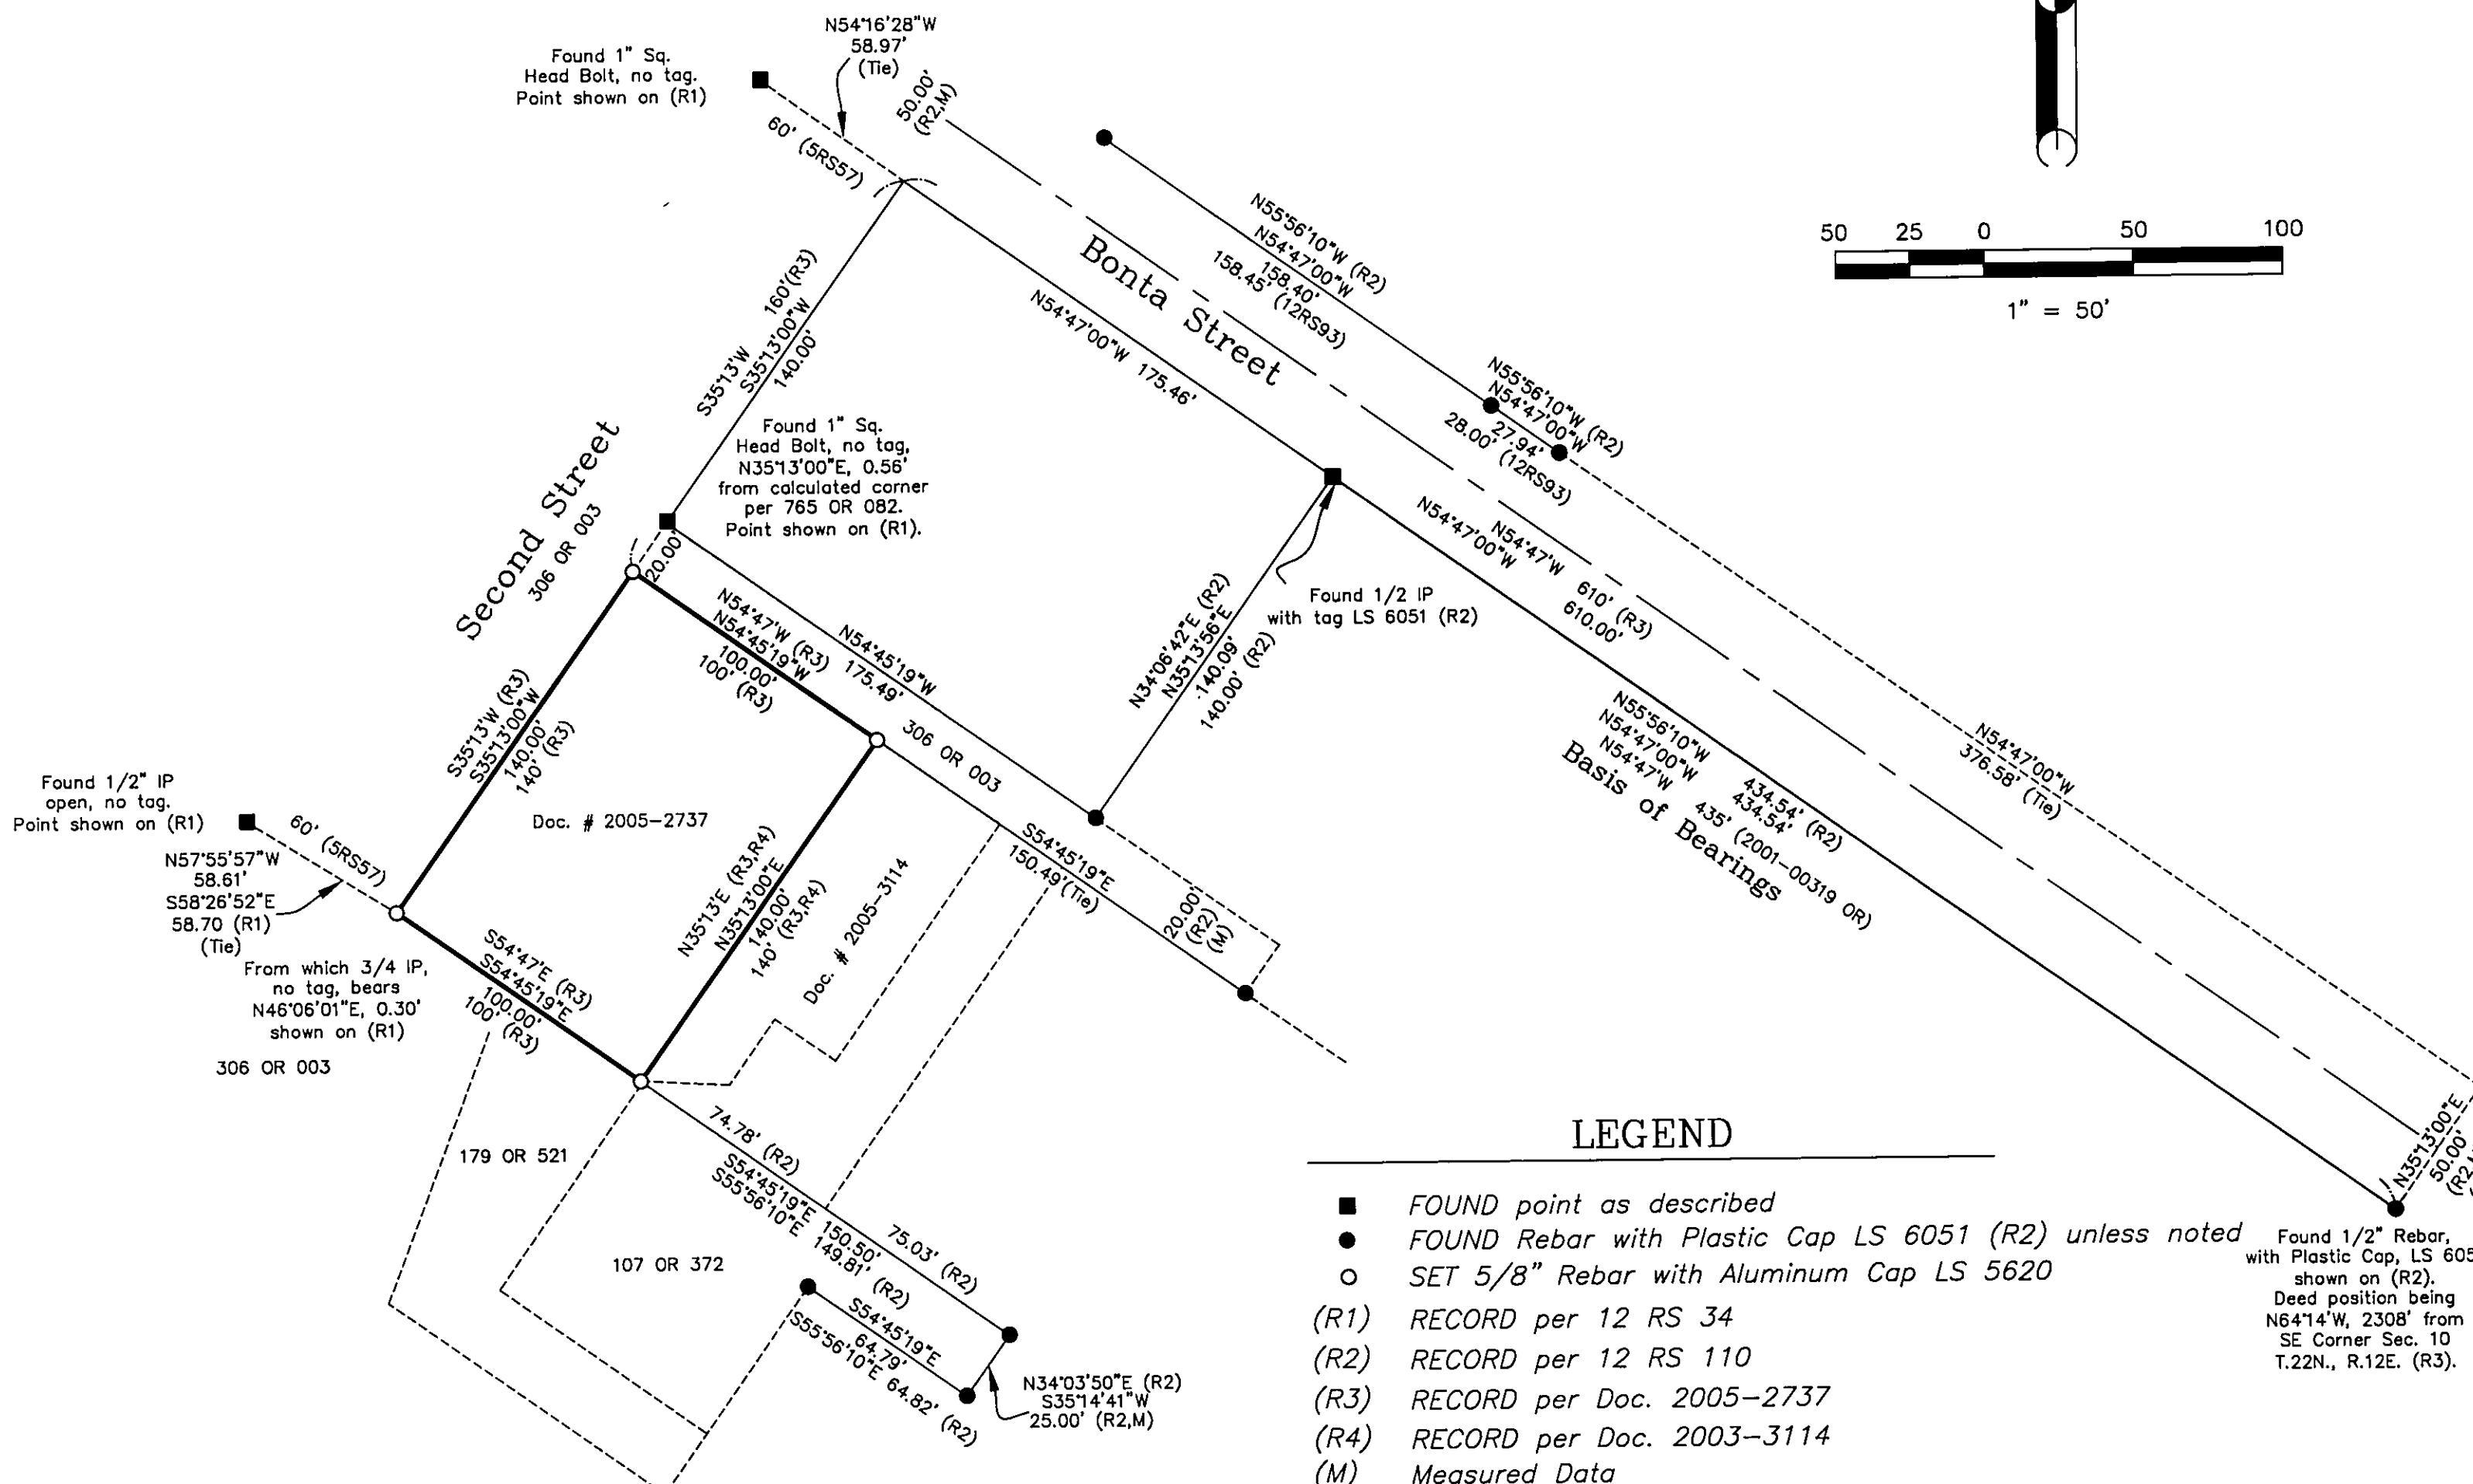RECORD OF SURVEY
for
Patricia Harvey

Document 2005-2737
A portion of Section 10
Township 23 North, Range 13 East, M.D.M.

Plumas County ~ California
Scale 1" = 50' April, 2006

Hamby Surveying Inc.
P.O. Box 1209
Portola, CA 96122
(530) 832-5571

SHEET 1 OF 1