


## BASIS OF BEARINGS

The Basis of Bearings of this survey is the Northwesterly line of Lot 143, between found monuments, shown as N56°54'35"E on the map filed in Book 4 of Maps at Page 33, Plumas County records.

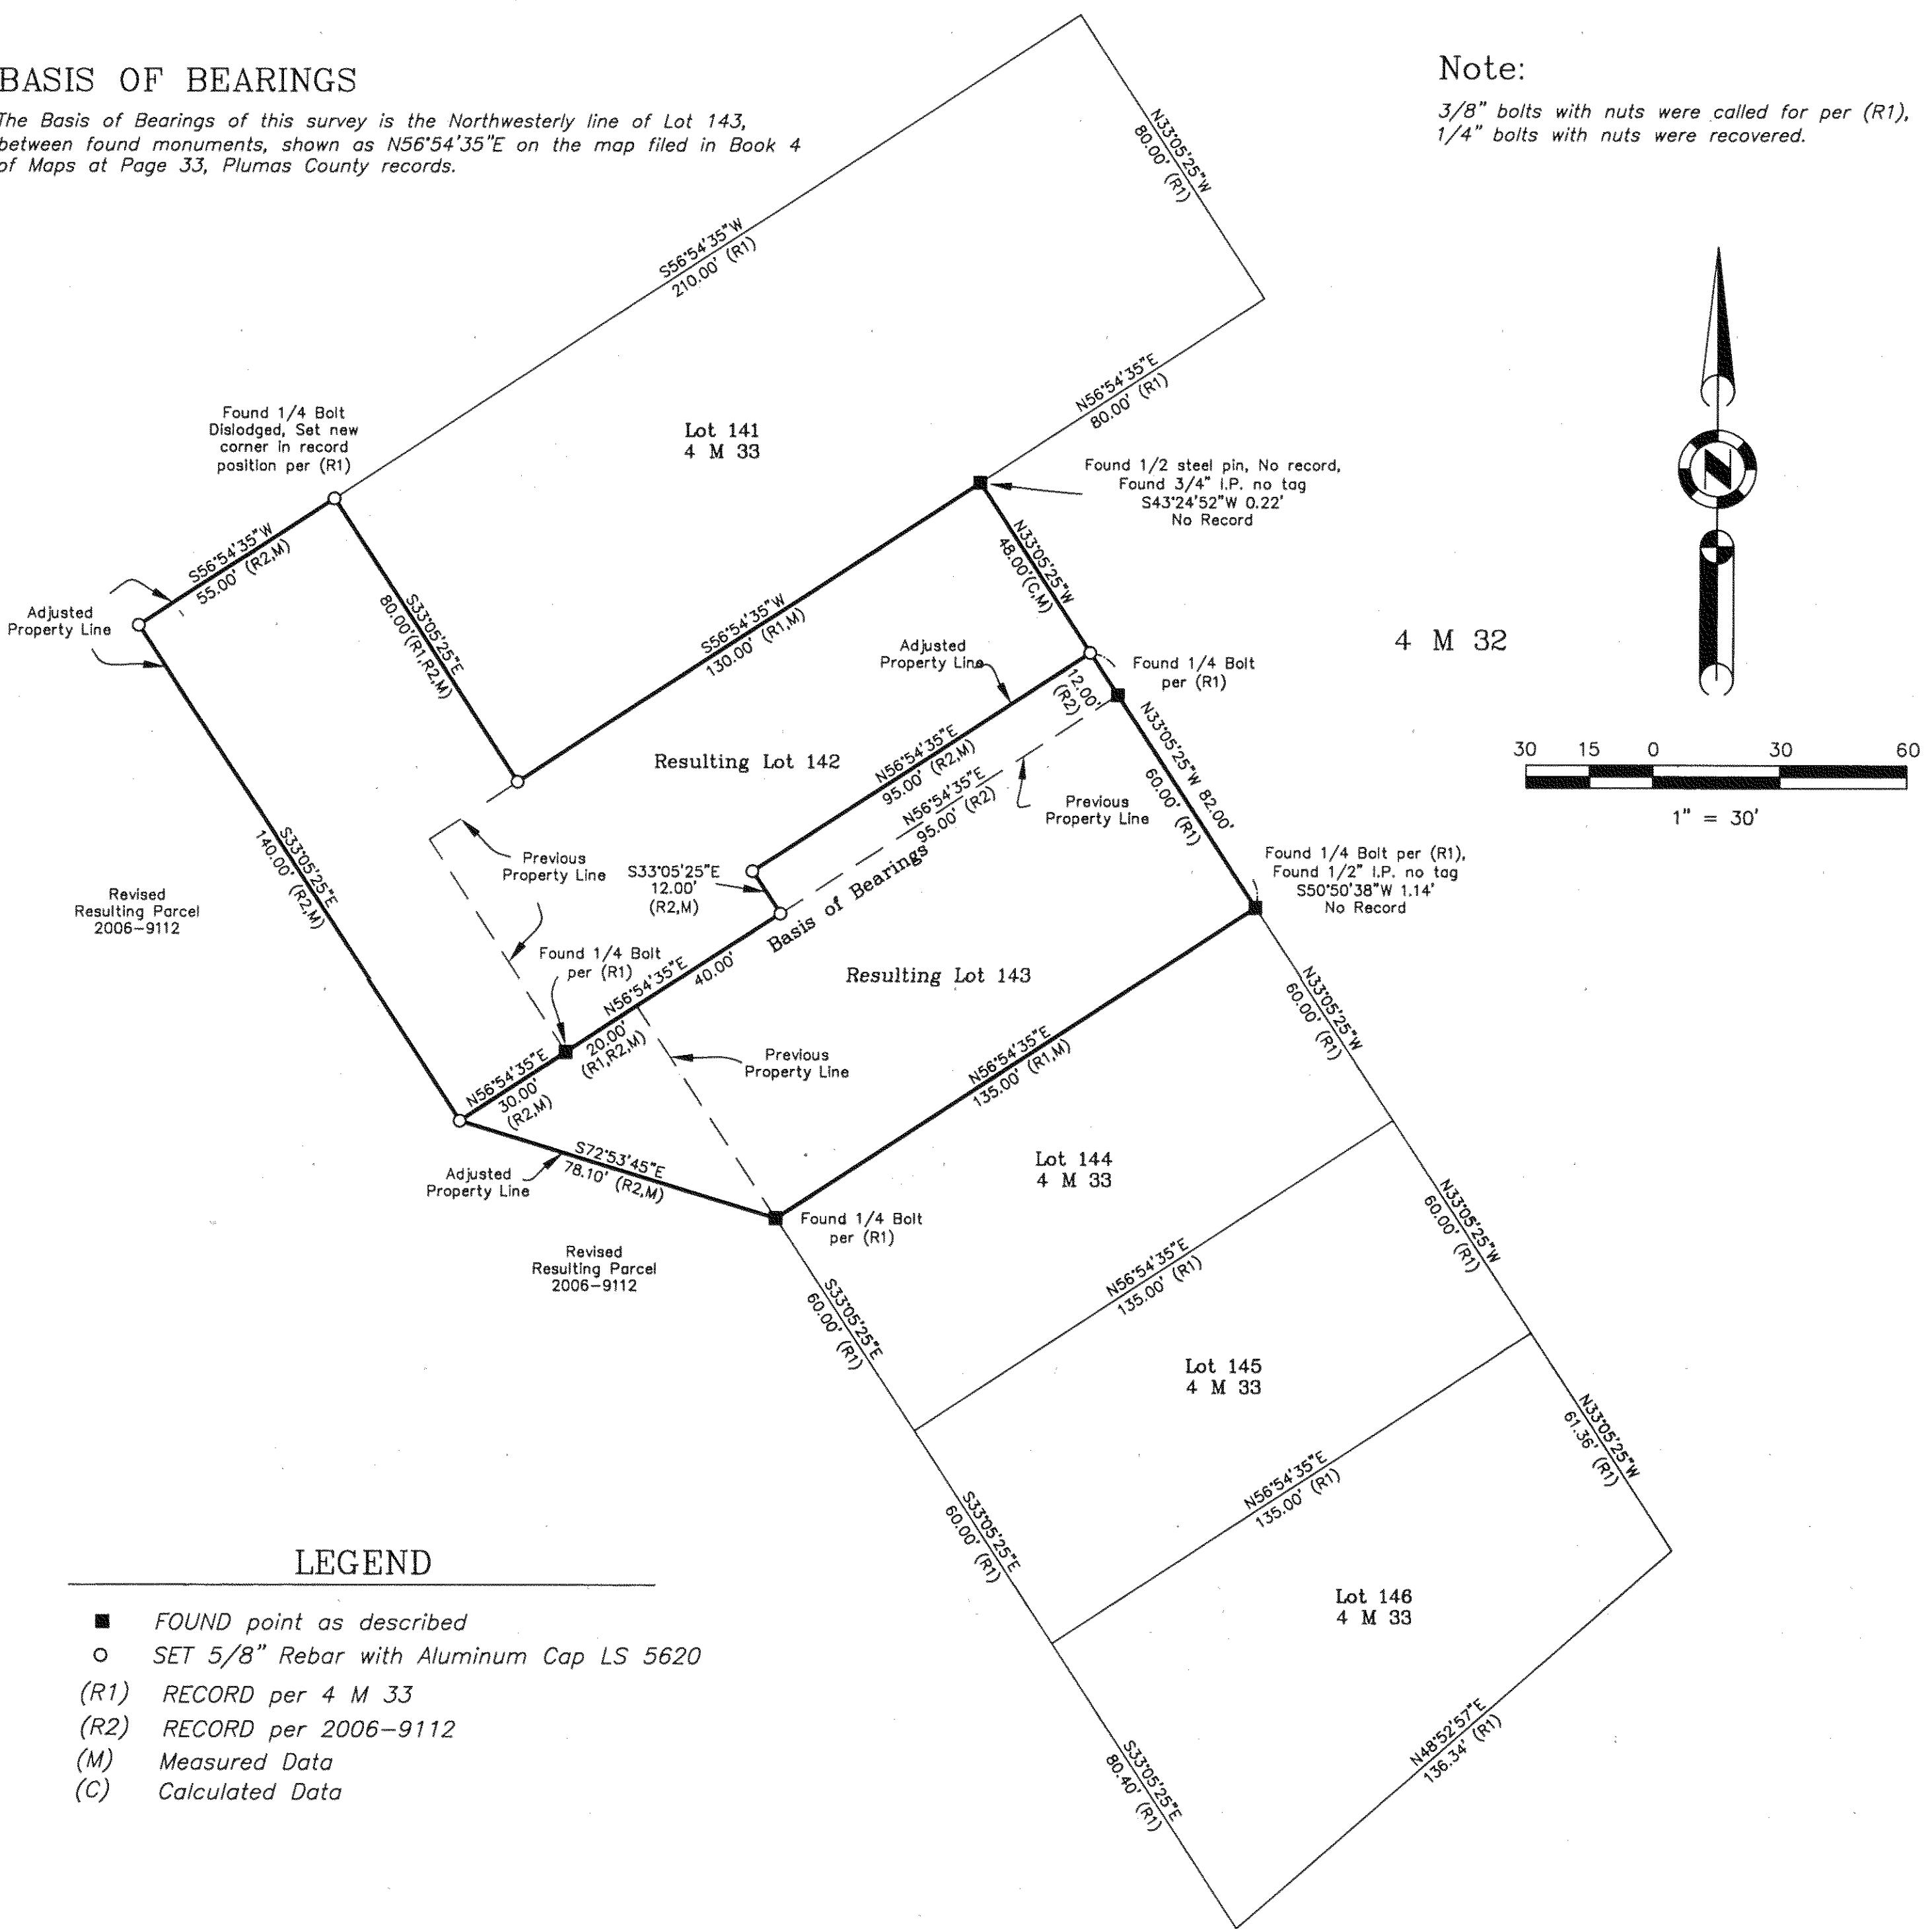


## LEGEND

- FOUND point as described
- SET 5/8" Rebar with Aluminum Cap LS 5620
- (R1) RECORD per 4 M 33
- (R2) RECORD per 2006-9112
- (M) Measured Data
- (C) Calculated Data

## SURVEYOR'S STATEMENT

*This map correctly represents a survey made by me or under my direction in conformance with the requirements of the Professional Land Surveyors' Act at the request of Bob Cary in June, 2007.*

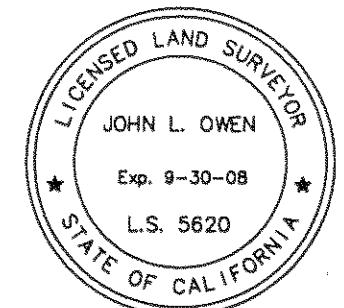

John L. Owen  
John L. Owen LS 5620  
license Exp. 9-30-08

## COUNTY SURVEYOR'S STATEMENT

This map has been examined in accordance with Section 8766 of the Professional Land Surveyors' Act this 21<sup>st</sup> day of December, 2007.



R. Tom Hunter RCE 30515  
PLUMAS COUNTY SURVEYOR  
License Expiration Date 3/31/08

RECORDER'S STATEMENT

Filed this 31<sup>ST</sup> day of DECEMBER, 2007 at 3:10 p.m. in  
Book 14 RS of Record of Surveys, at page 107, at the request  
of the County Surveyor.

Fee: 168.00

Kathleen Williams  
County Recorder  
By: Kathleen Williams  
Deputy

LOT LINE ADJUSTMENT NOTE:

This Record of Survey was prepared to reflect a Lot Line Adjustment for which a resolution is Recorded as Document # 2006-9112 of Official Records.

Record of Survey  
for  
Bob Cary

Resulting Lots 142 & 143,  
L.L.A. 2006-9112, A portion of Section 5  
Township 22 North, Range 12 East, M.D.M.

Hamby Surveying Inc.  
P.O. Box 1209  
Portola, CA 96122  
(530) 832-5571