


?

Found USFS Std. Aluminum Cap  
Stamped for W 1/4 corner S 36  
w/ 3/4" I.P. LS 2843 beside  
shown as 1/2" rebar per (R2)

## SURVEYOR'S STATEMENT

This map correctly represents a survey made by me or under my direction in conformance with the requirements of the Professional Land Surveyors' Act at the request of Dan Wentling in August, 2007.

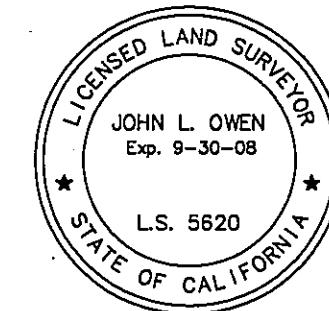

John L. Owen / LS 5620  
License Exp. 9-30-08


## Basis of Bearings

The Basis of Bearings of this survey is the West line of Section 36, between found monumnets, being N01°38'46"E as shown on that certain map filed in Book 5 of Record of Surveys at Page 33, Plumas County records.

Diagram showing a surveyor's compass rose and a scale bar. The compass rose is oriented vertically, with the North arrow pointing upwards. The scale bar at the bottom is marked in increments of 50, with 0 in the center. A horizontal line extends from the center of the scale bar to the right, ending at a point labeled '5 RS 86'. To the right of this point, a vertical line extends upwards, ending at a point labeled '1/2" rebar w/ Plastic Cap LS 2843 per (5RS86)'. Below this point, the text 'Found 1/2" rebar w/ Plastic Cap LS 2843 per (5RS86)' is written. To the right of this text, there is a bracketed label 'Lot 2' and 'Lot 3'. At the bottom, the text '1" = 50\' is written. The entire diagram is enclosed in a rectangular border.

## LEGEND

- FOUND point as described
- FOUND Rebar with Cap LS 2843 as noted
- SET 5/8" Rebar with Aluminum Cap LS 5620
- (R1) RECORD per "A" Maps 32
- (R2) RECORD per 5 RS 33
- (R3) RECORD per 12 RS 135
- (R4) RECORD per 12 RS 146
- (C) Calculated
- (m) Measured

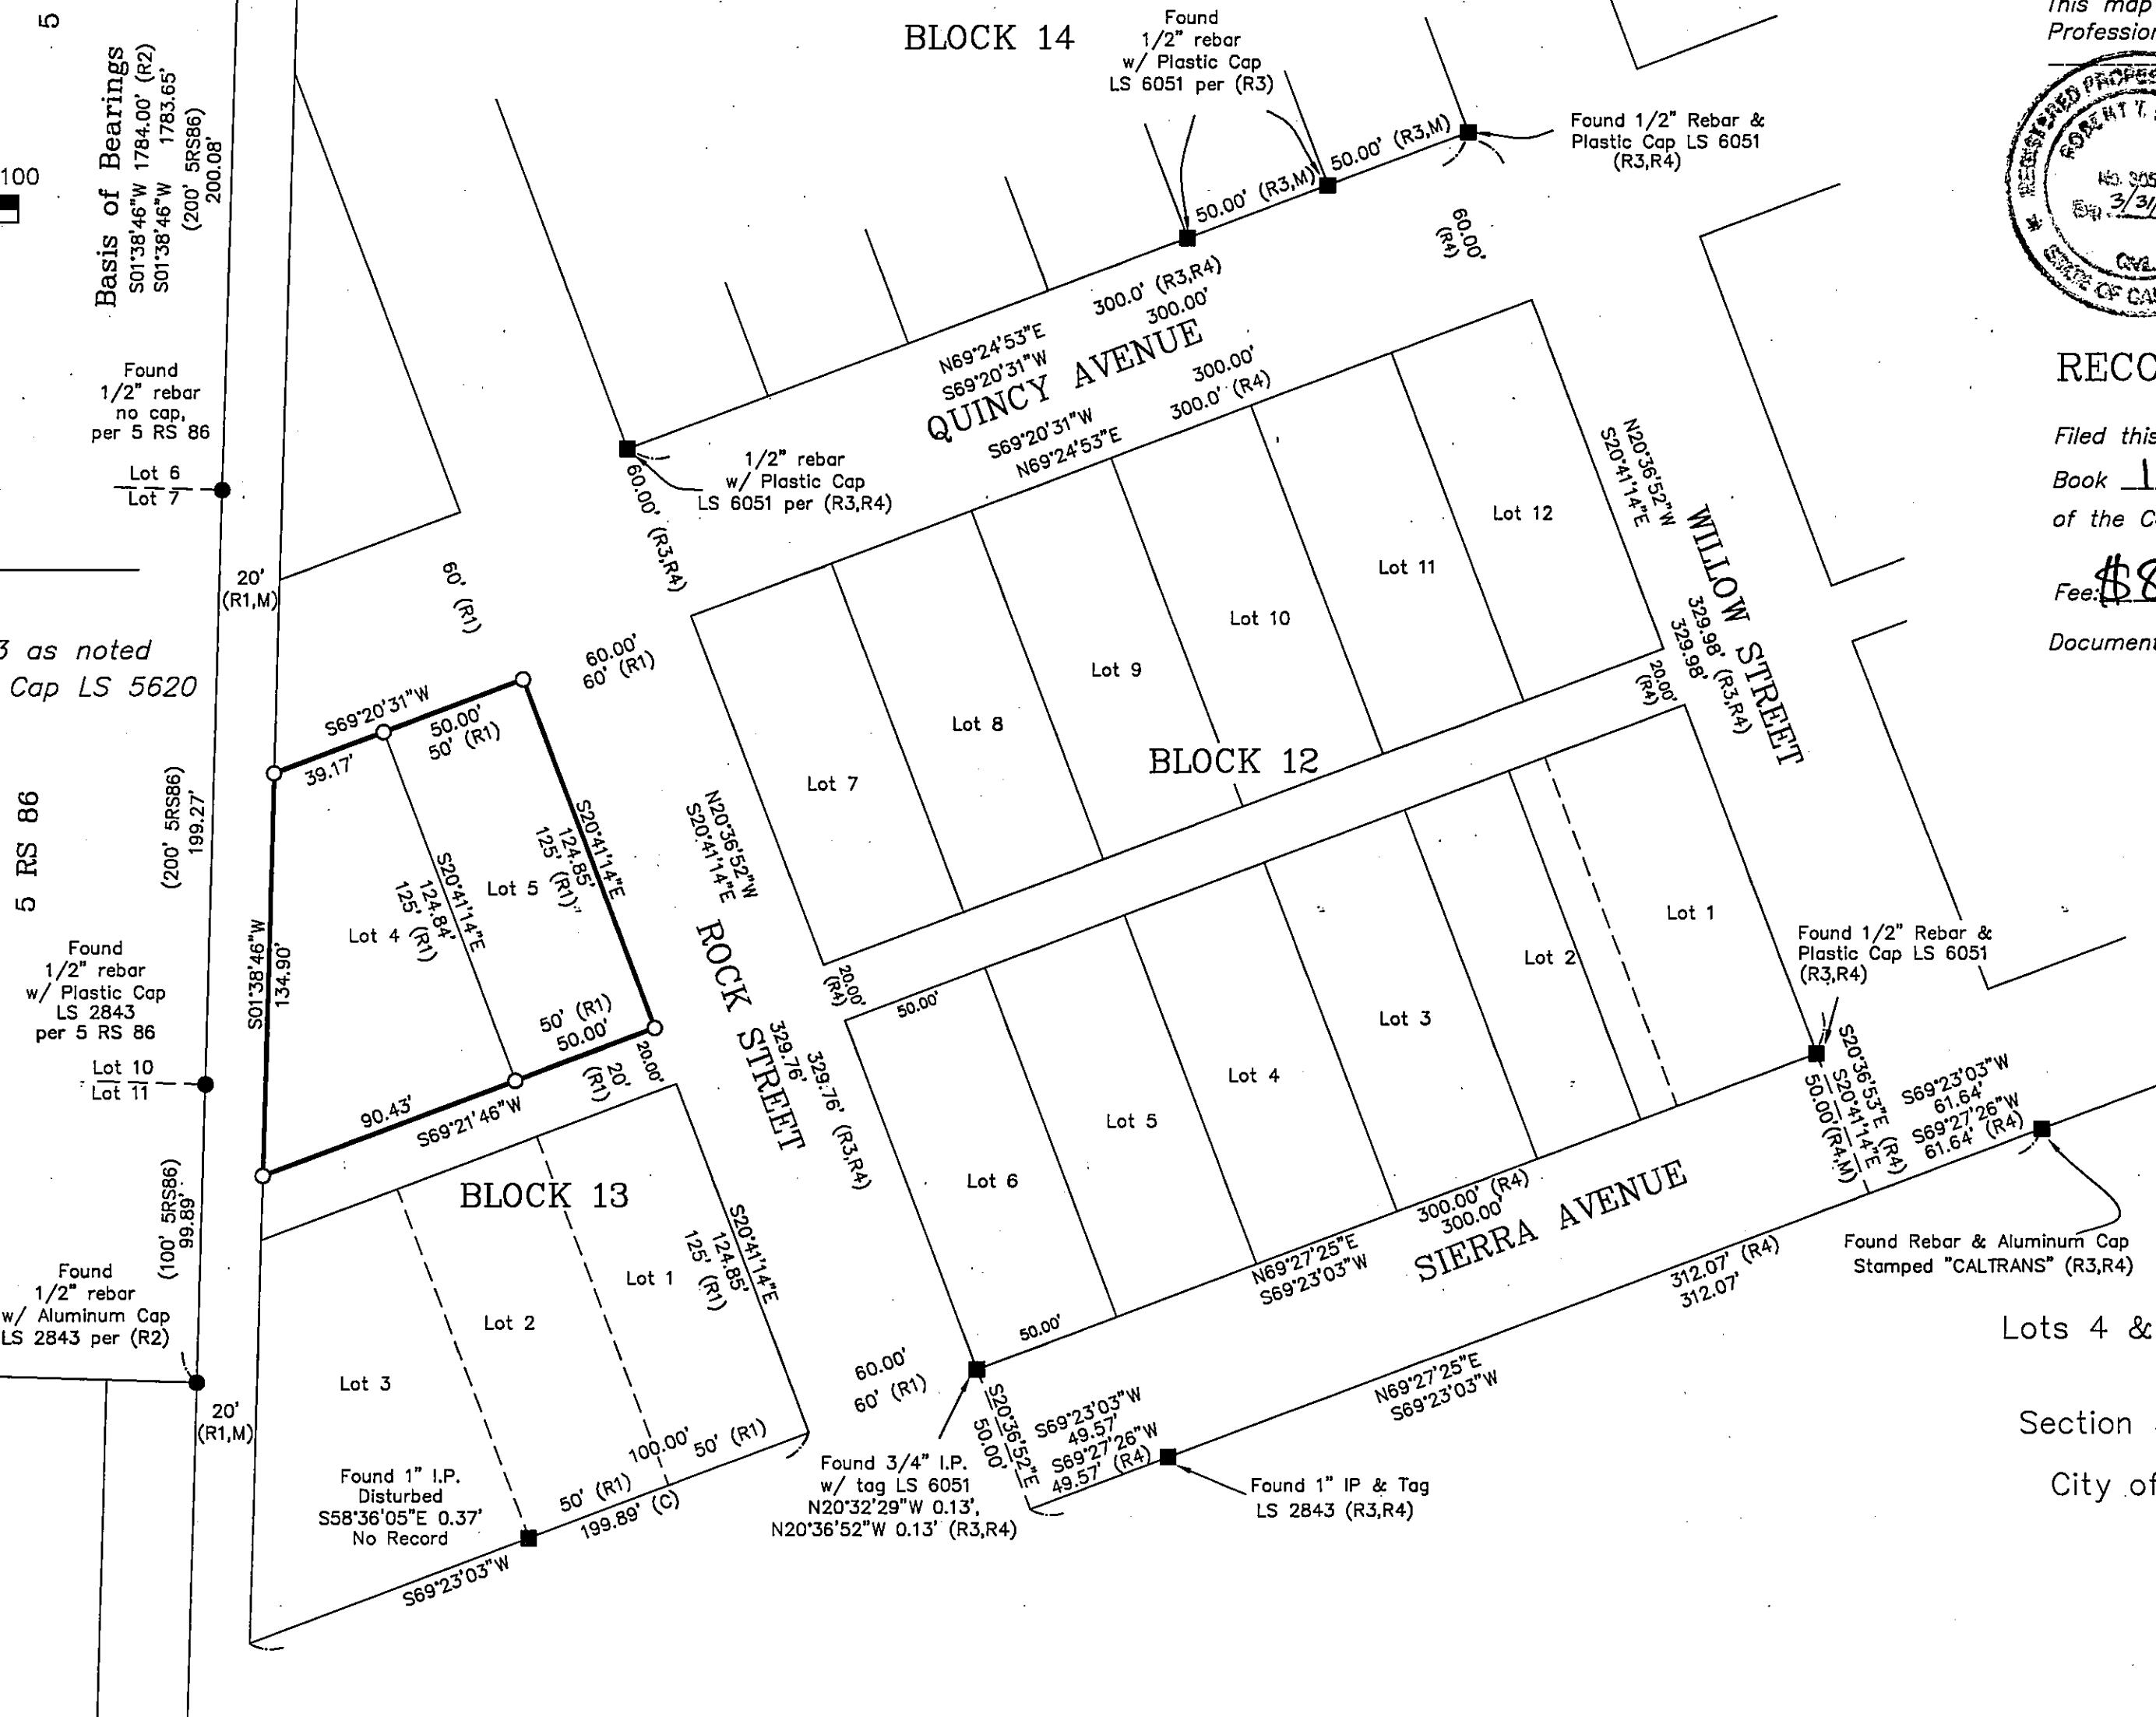

## COUNTY SURVEYOR'S STATEMENT

This map has been examined in accordance with Section 8766 of the Professional Land Surveyors' Act this 1<sup>st</sup> day of April, 2008.



R. Tom Hunter RCE 30515  
PLUMAS COUNTY SURVEYOR  
License Expiration Date 3/31/10

## RECORDER'S STATEMENT

Filed this 16<sup>th</sup> day of MAY, 2008 at 2:54p.m. in  
Book 15 of Record of Surveys, at page 02, at the request  
of the County Surveyor. 

Fee: \$8.00

Kathleen Williams  
County Recorder  
By: Deborah Johnson  
Deputy

RECORD OF SURVEY  
for  
Dan Wentling

Lots 4 & 5 of Block 13, Book "A" of Maps at Page 32  
Northern Addition to Portola Townsite  
Section 36 Township 23 North, Range 13 East, M.D.M.  
City of Portola ~ Plumas County ~ California  
Scale 1" = 50' October, 2007

*Hamby Surveying Inc.*  
P.O. Box 1209  
Portola, CA 96122  
(530) 832-5571