


116

Surveyor's Statement

This map correctly represents a survey made by me or under my direction in conformance with the requirements of the Professional Land Surveyors' Act at the request of Sandra Brooks in February of 2008.

~~erald Tibbedeaux, P.L.S. 6051~~
License Exp. Date: June 30, 2009

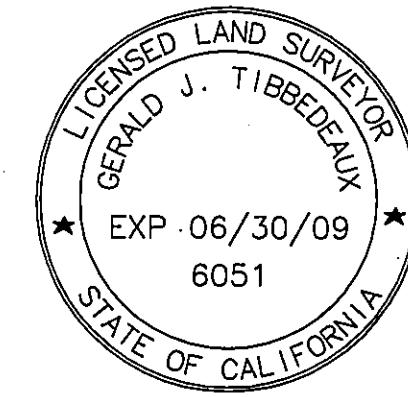

County Surveyor's Statement

This map has been examined in accordance with
Section 8766 of the Professional Land Surveyors'
Act this 28th day of September 2008

Date: 7/28/08 R Tom Shuster
RCE 30515
Plumas County Surveyor
License Exp: 3/31/2010

County Recorder's Certificate

Filed this 31ST day of
JULY 2008, at
3:12 P.m. in Book 15 of
Records of Surveys, at page, 16 at the request
of the County Surveyor.

Kathleen Williams
County Recorder

By: Leborah J. Gosen


Fee: \$18.00 Deputy
Document No. 2008-0005373

RECORD OF SURVEY
FOR
BROOKS. & KHUAT

PROPERTY DESCRIBED IN DOCUMENTS No. 2008-0003375, & No.2008-0004905
A PART OF THE PROPERTY DESCRIBED IN
BOOK 502 OF OFFICIAL RECORDS, PAGE 478
SECTION 23, TOWNSHIP 24 NORTH, RANGE 9 EAST
MOUNT DIABLO MERIDIAN

PLUMAS COUNTY CALIFORNIA

SCALE: 1 INCH = 20 FEET FEBRUARY, 2008

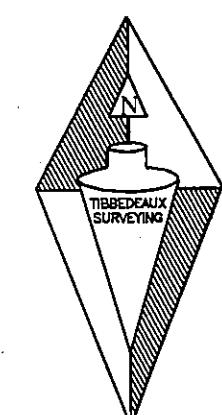

LEGEND:


- ▲ SET 1/2 INCH REBAR AND CAP P.L.S. 6051
- FOUND 1/2 INCH REBAR AND CAP P.L.S. 6051 (A or B)
- FOUND 3/4" IRON PIPE AND TAG P.L.S. 2702 (B)
- FOUND REBAR AND CAP R.C.E. 13528 (B)
- ✗ NOTHING FOUND OR SET, LOCATION FROM RECORD (A)
- (A) RECORD INFORMATION PER 14 RS 132
- (B) RECORD INFORMATION PER 13 RS 74
- (D) RECORD INFORMATION PER 440 O.R. 307
- (E) RECORD INFORMATION PER 434 O.R. 238
- (F) RECORD INFORMATION PER BOOK A OF MAPS, PG. 40
- (G) RECORD INFORMATION PER 743 O.R. 687
- (C/REC) CALCULATED INFORMATION PER RECORD INDICATED
[No.] KEY TO CORNER NOTES

Corner Notes:

- [1] Nothing set - established by intersection of the North line of Edwards and West Line of (7 PM 25) as shown in Book 13 of Records of Surveys, Page 74.
- [2] Nothing set - established by intersection of the South line of Edwards and the West Line of (7 PM 25) as shown in Book 13 of Records of Surveys, Page 74.

Basis of Bearings:

The southerly sideline of Edwards Avenue shown as S 89°03'52" W in Book 13 of Records of Surveys at Page 74 is the Basis of Bearings shown on this map. Said bearing is based on California Zone 1 Grid (NAD 27). Rotate bearings shown 0°41'18" clockwise to obtain geodetic bearings.

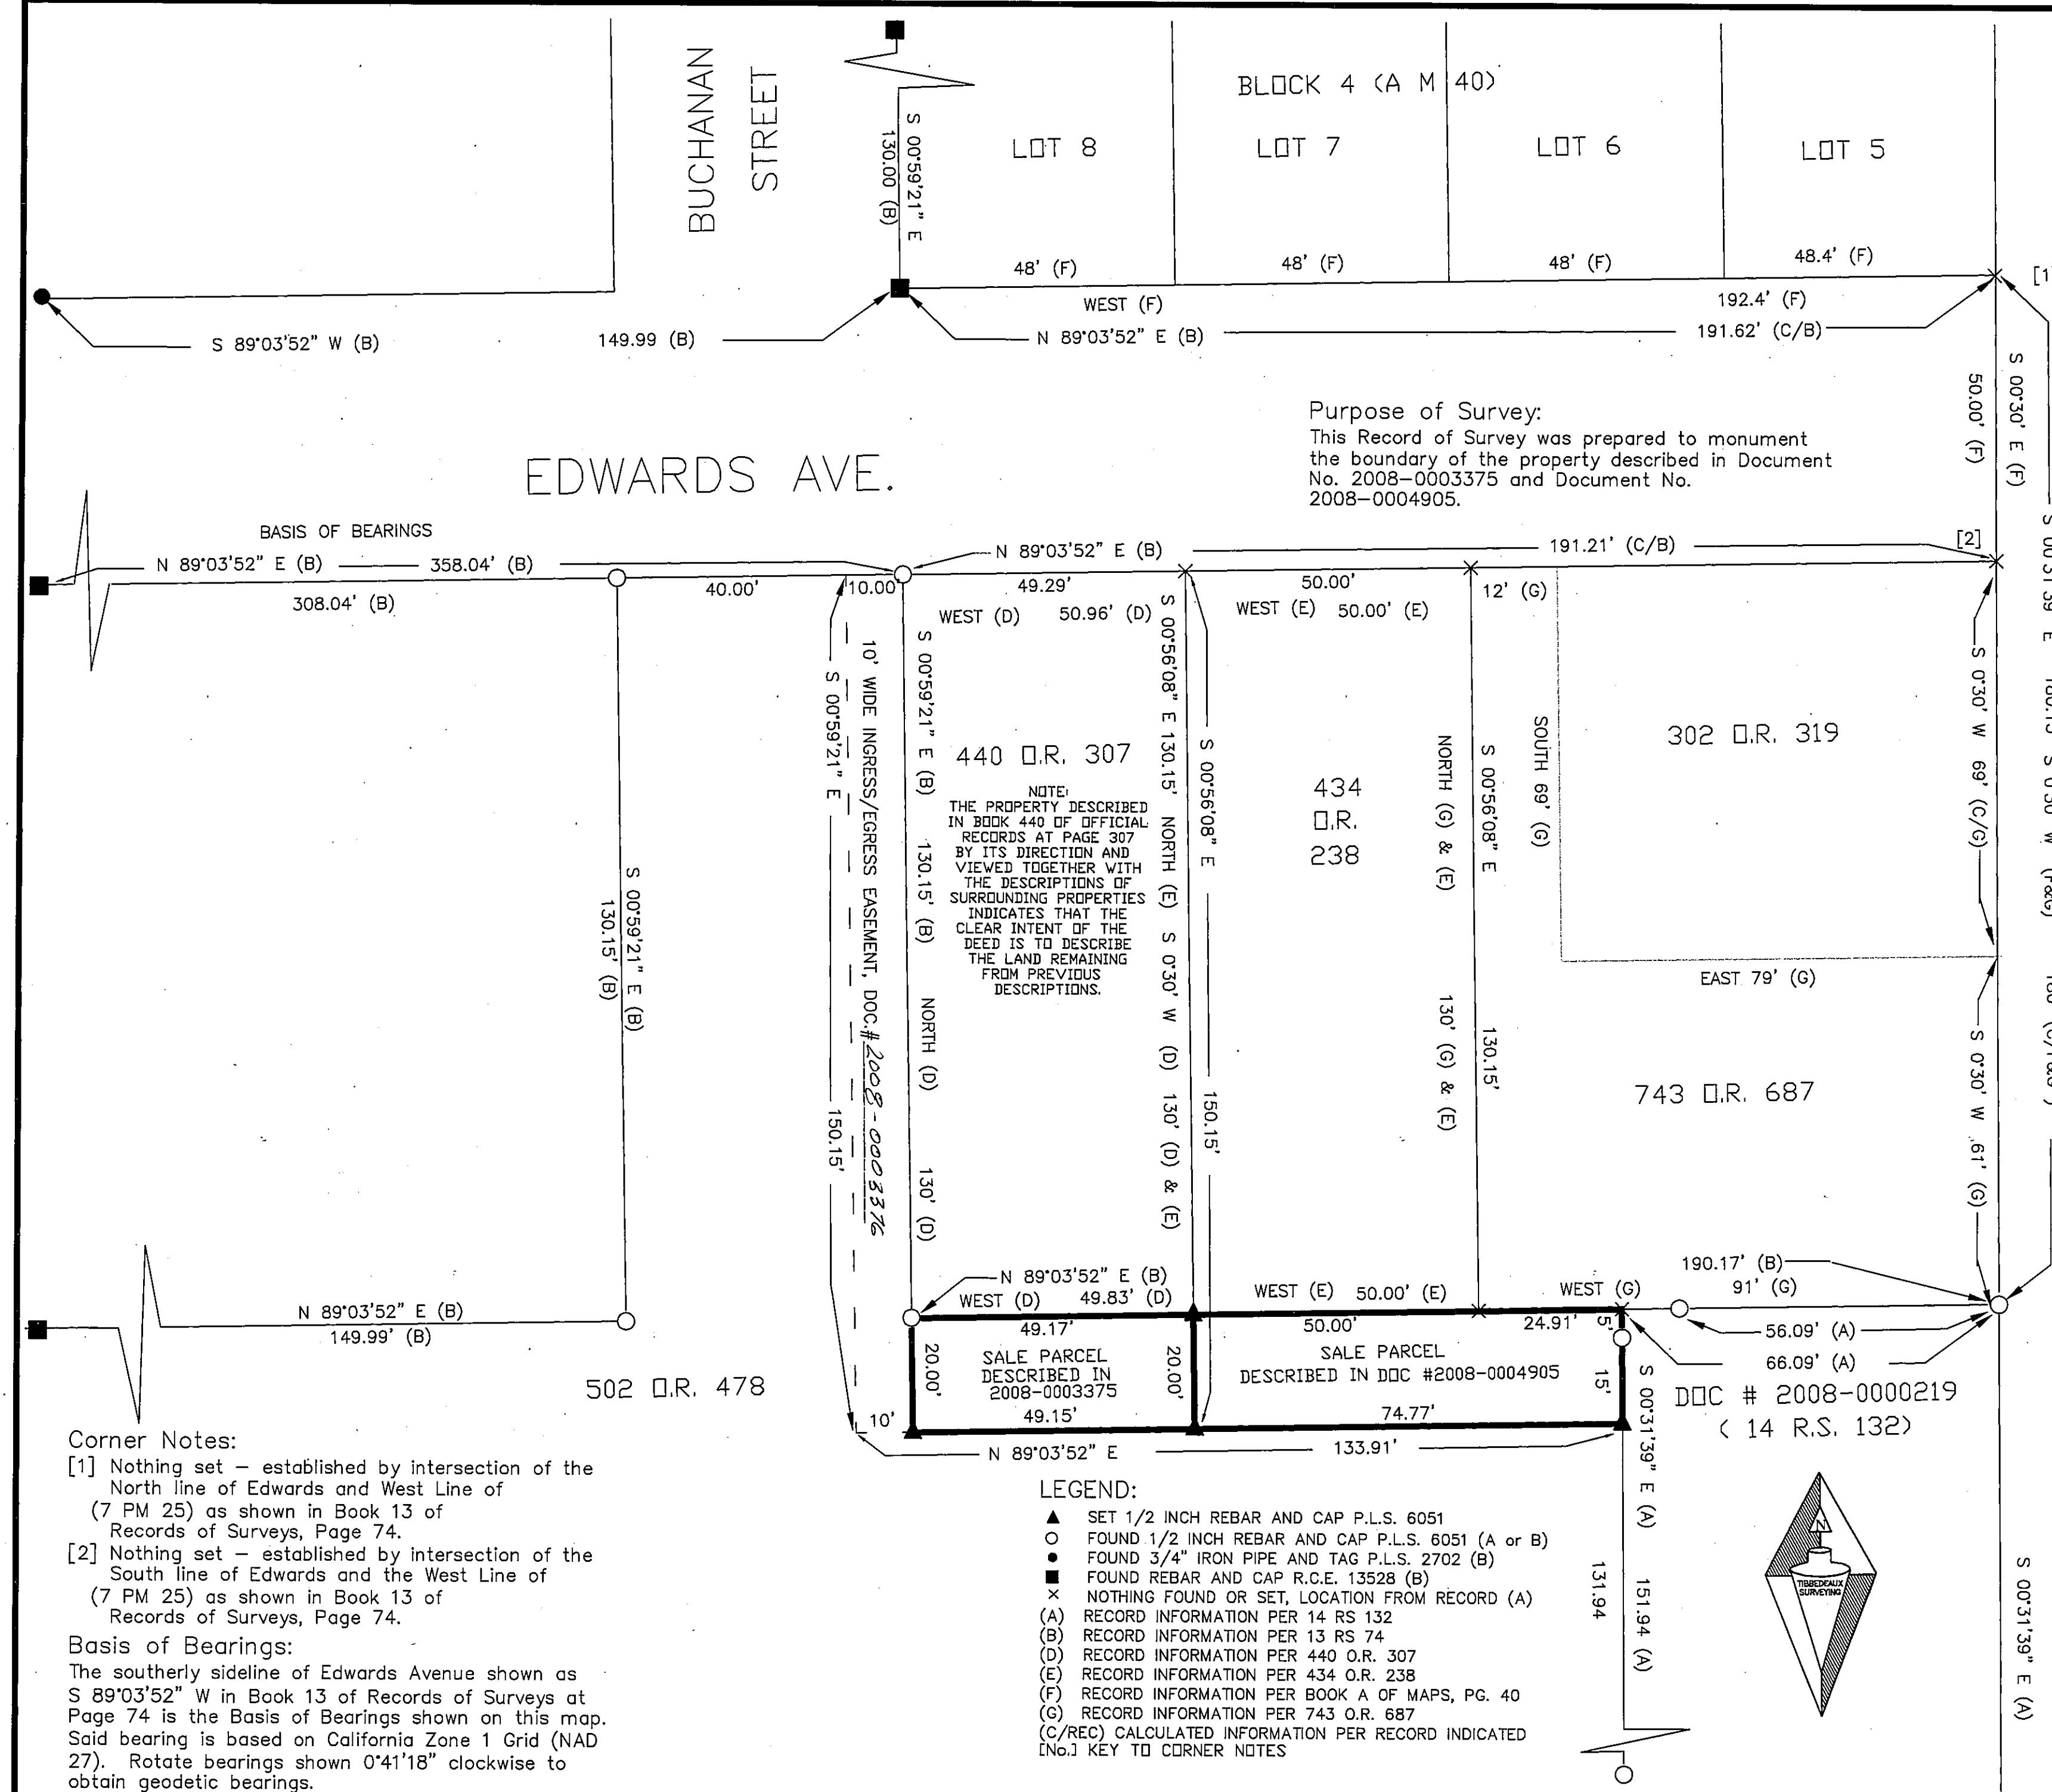

Tibbedeaux Surveying
PO Box 1960 - 556 Ridge Street
Portola, CA 96122
(530) 832-5772
Job #2008-05

SHEET 1 OF 1