


## SURVEYOR'S STATEMENT

This map correctly represents a survey made by me or under my direction in conformance with the requirements of the Professional Land Surveyors' Act at the request of Plumas County Public Works in January, 2011.

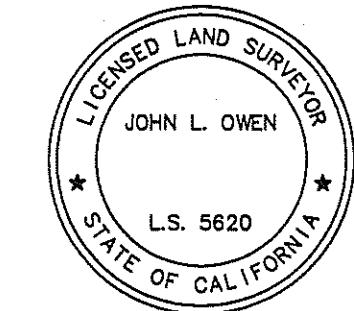

John L. Owen LS 5620

*John L. Owen*

## LEGEND

- FOUND point as described
- FOUND 5/8" Rebar with Aluminum Cap LS 2843 per (R1)
- SET 5/8" Rebar with Aluminum Cap LS 5620 unless otherwise noted.
- ◊ Set 5/8" rebar with Plastic Cap LS 5620
- Calculated point
- (M) Measured per Record shown

(R1) RECORD per 12 RS 145  
(R2) RECORD per Doc. # 2003-0002394  
(R3) RECORD per Doc. # 2003-0002395  
(R4) RECORD per Doc. # 2003-0002396


24

Record position of North 1/4 corner of Section 25

25

## Basis of Bearings



The Basis of Bearings of this map is the Easterly line of the Beckwourth Airport that is situate in the SE 1/4 of the NE 1/4 of Section 25, between found monuments, being N00°03'00"E as shown on the Record of Survey filed in Book 12 of Records of Survey at Page 145, Plumas County records.

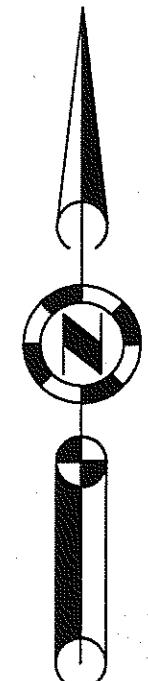

200 100 0 200 400  
1" = 200'

## Surveyor's Notes:


1. The 60.00' wide road right of way shown hereon as North Industrial Way is shown as access to Lease Parcel 1 and future lease holders at Beckwourth Airport as directed by the Plumas County Road Department.
2. The purpose of this survey is to monument Lease Parcel 1 and North Industrial Way, as shown hereon, for the future lease of said Parcel 1 from the County of Plumas.

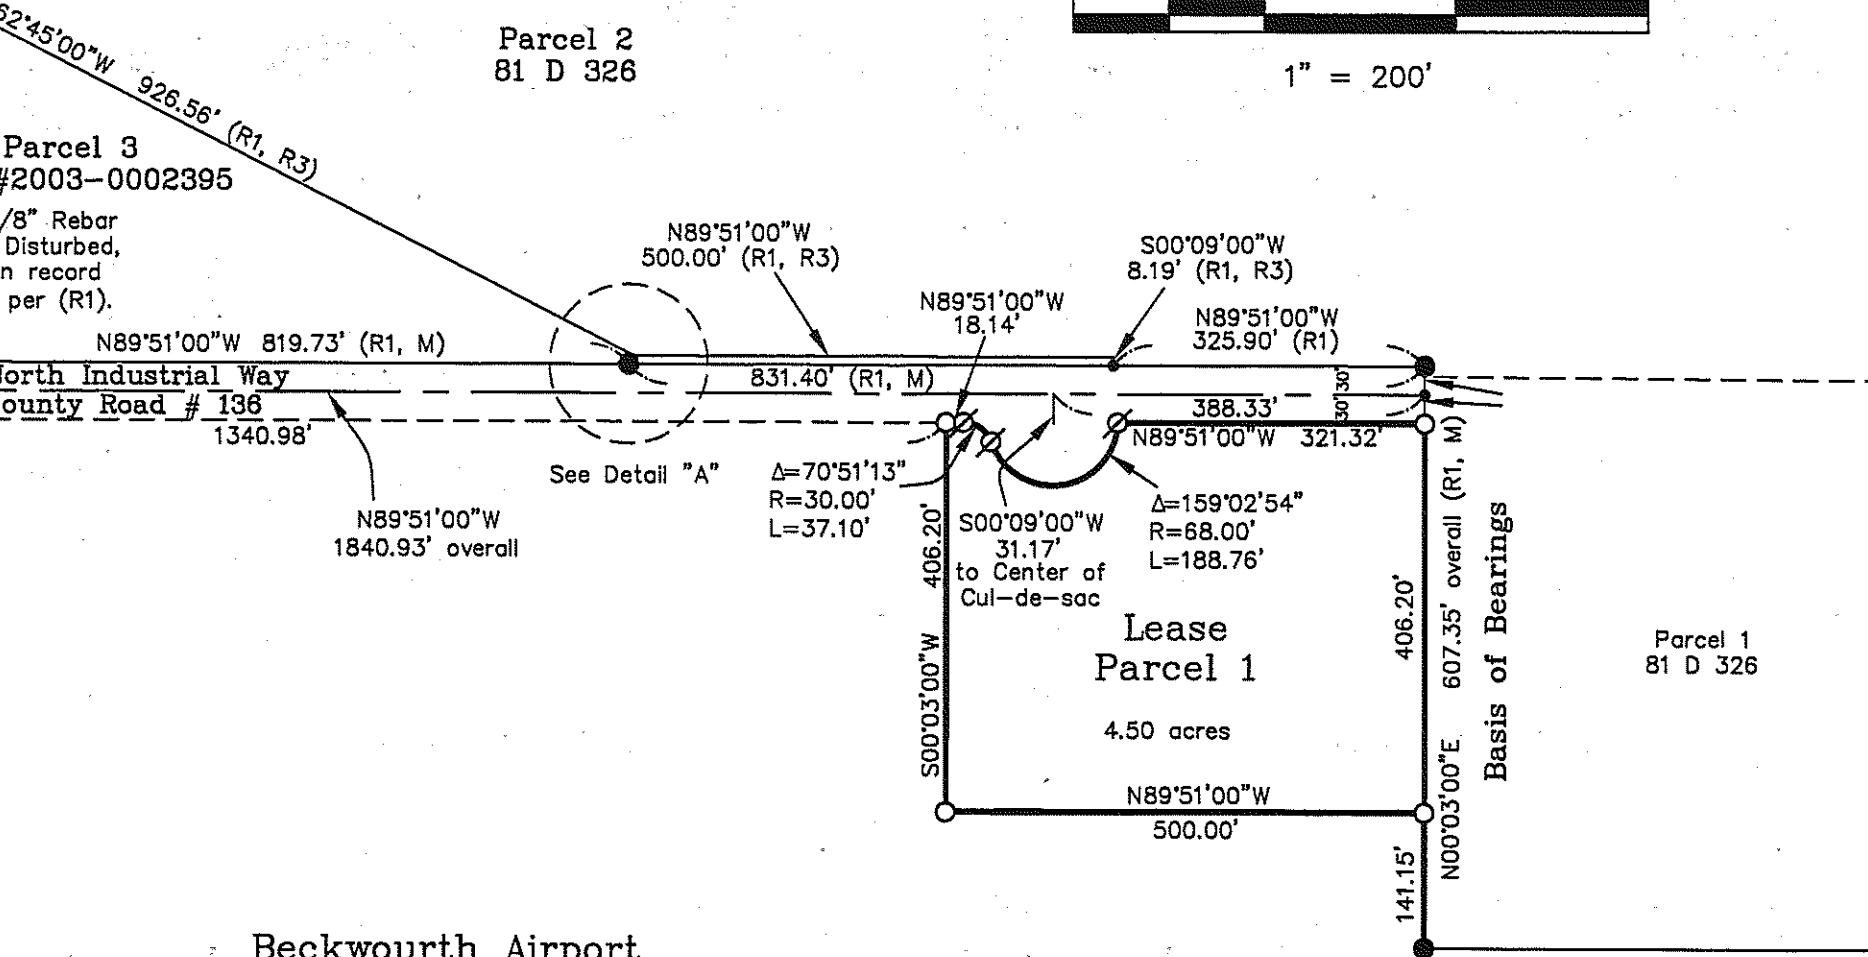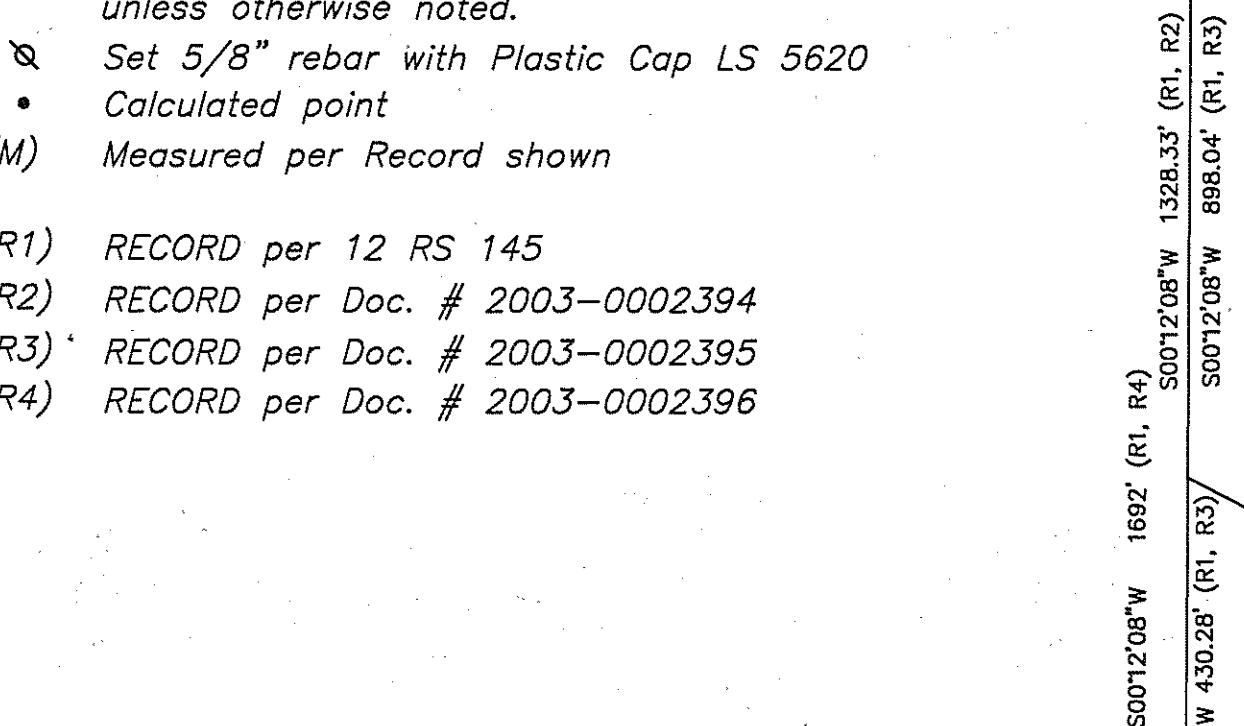

## COUNTY SURVEYOR'S STATEMENT

This map has been examined in accordance with Section 8766 of the Professional Land Surveyors' Act this 12th day of April, 2011.

I hereby certify that this map is in compliance with the provisions of the Subdivision Map Act, under Division 2 of Title 7 of the Government Code.

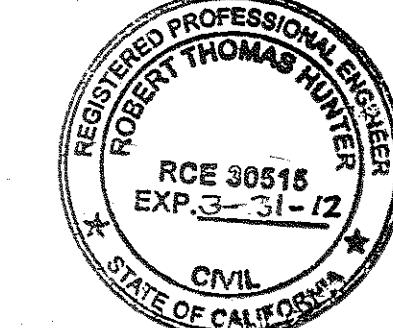

*Robert Thomas Hunter*

Robert Thomas Hunter RCE 30515  
PLUMAS COUNTY SURVEYOR

## RECORDER'S STATEMENT

Filed this 12th day of April, 2011 at 1:59 p.m. in Book 15 of Record of Surveys, at page 75, at the request of the County Surveyor.

Kathleen Williams  
County Recorder

Fee: Exempt

Document No. 2011-0002205

By: *See Cliff*  
Deputy

## RECORD OF SURVEY for County of Plumas

A portion of Beckwourth Airport  
Situete in the North 1/2 of Section 25  
Township 23 North, Range 14 East, M.D.M.

Plumas County ~ California  
Scale 1" = 200' January, 2011

Hamby Surveying Inc.  
P.O. Box 1209  
Portola, CA 96122  
(530) 832-5571

California State Highway 70  
California State Highway ROW Map 9-21-360.05

100' (R1)