

POR. T. 25 N., R. 11 E., M.D.B.&M.


Tax Rate Area  
53-004

8-18

ASSESSOR MAP LEGEND	
COLOR	LAYER
RED	SECTIONS AND BLOCKS
ORANGE	UTILITIES
PURPLE	AIRPORT
GREEN	STRUCTURE, "HOUSE",
RAILROADS, GLO TRAVERSE	RAILROADS
ASSESSOR'S PARCEL NUMBER, TOWNSITE, CITY LIMITS, COUNTY LINES.	ASSESSOR'S PARCEL NUMBER
FLOOD SURVEY	FLOOD SURVEY
SUBDIVISIONAL TRACT LINES	SUBDIVISIONAL TRACT LINES
WATER	WATER
ASSESSOR'S PARCEL PROPERTY LINES	ASSESSOR'S PARCEL PROPERTY LINES
ADJACENT PARCEL, PAGE OR BOOK REFERENCE	ADJACENT PARCEL, PAGE OR BOOK REFERENCE
HIGHWAYS, STREETS, ROADS AND TEXT	HIGHWAYS, STREETS, ROADS AND TEXT
GOLF COURSE	GOLF COURSE
MINERAL SURVEYS, PATENTS, RIGHTS	MINERAL SURVEYS, PATENTS, RIGHTS
LOT & PARCEL DESIGNATORS, TICK MARKS AND TEXT	LOT & PARCEL DESIGNATORS, TICK MARKS AND TEXT
ALTERED PARCEL LINES AND BRIDGES	ALTERED PARCEL LINES AND BRIDGES
MOUNTAIN LOCATION	MOUNTAIN LOCATION
FENCE LINE	FENCE LINE
TAX RATE AREA	TAX RATE AREA
DIMENSIONAL TEXT	DIMENSIONAL TEXT

DRAWN BY GREGORY WITROW

NOTE: ALL INFORMATION SHOWN ON ASSESSOR  
PARCEL MAPS ARE FOR ASSESSOR'S OFFICE USE  
AND DO NOT NECESSARILY CONSTITUTE LEGAL  
LOTS. NO LIABILITY IS ASSUMED FOR THE  
ACCURACY OF THE DATA SHOWN.

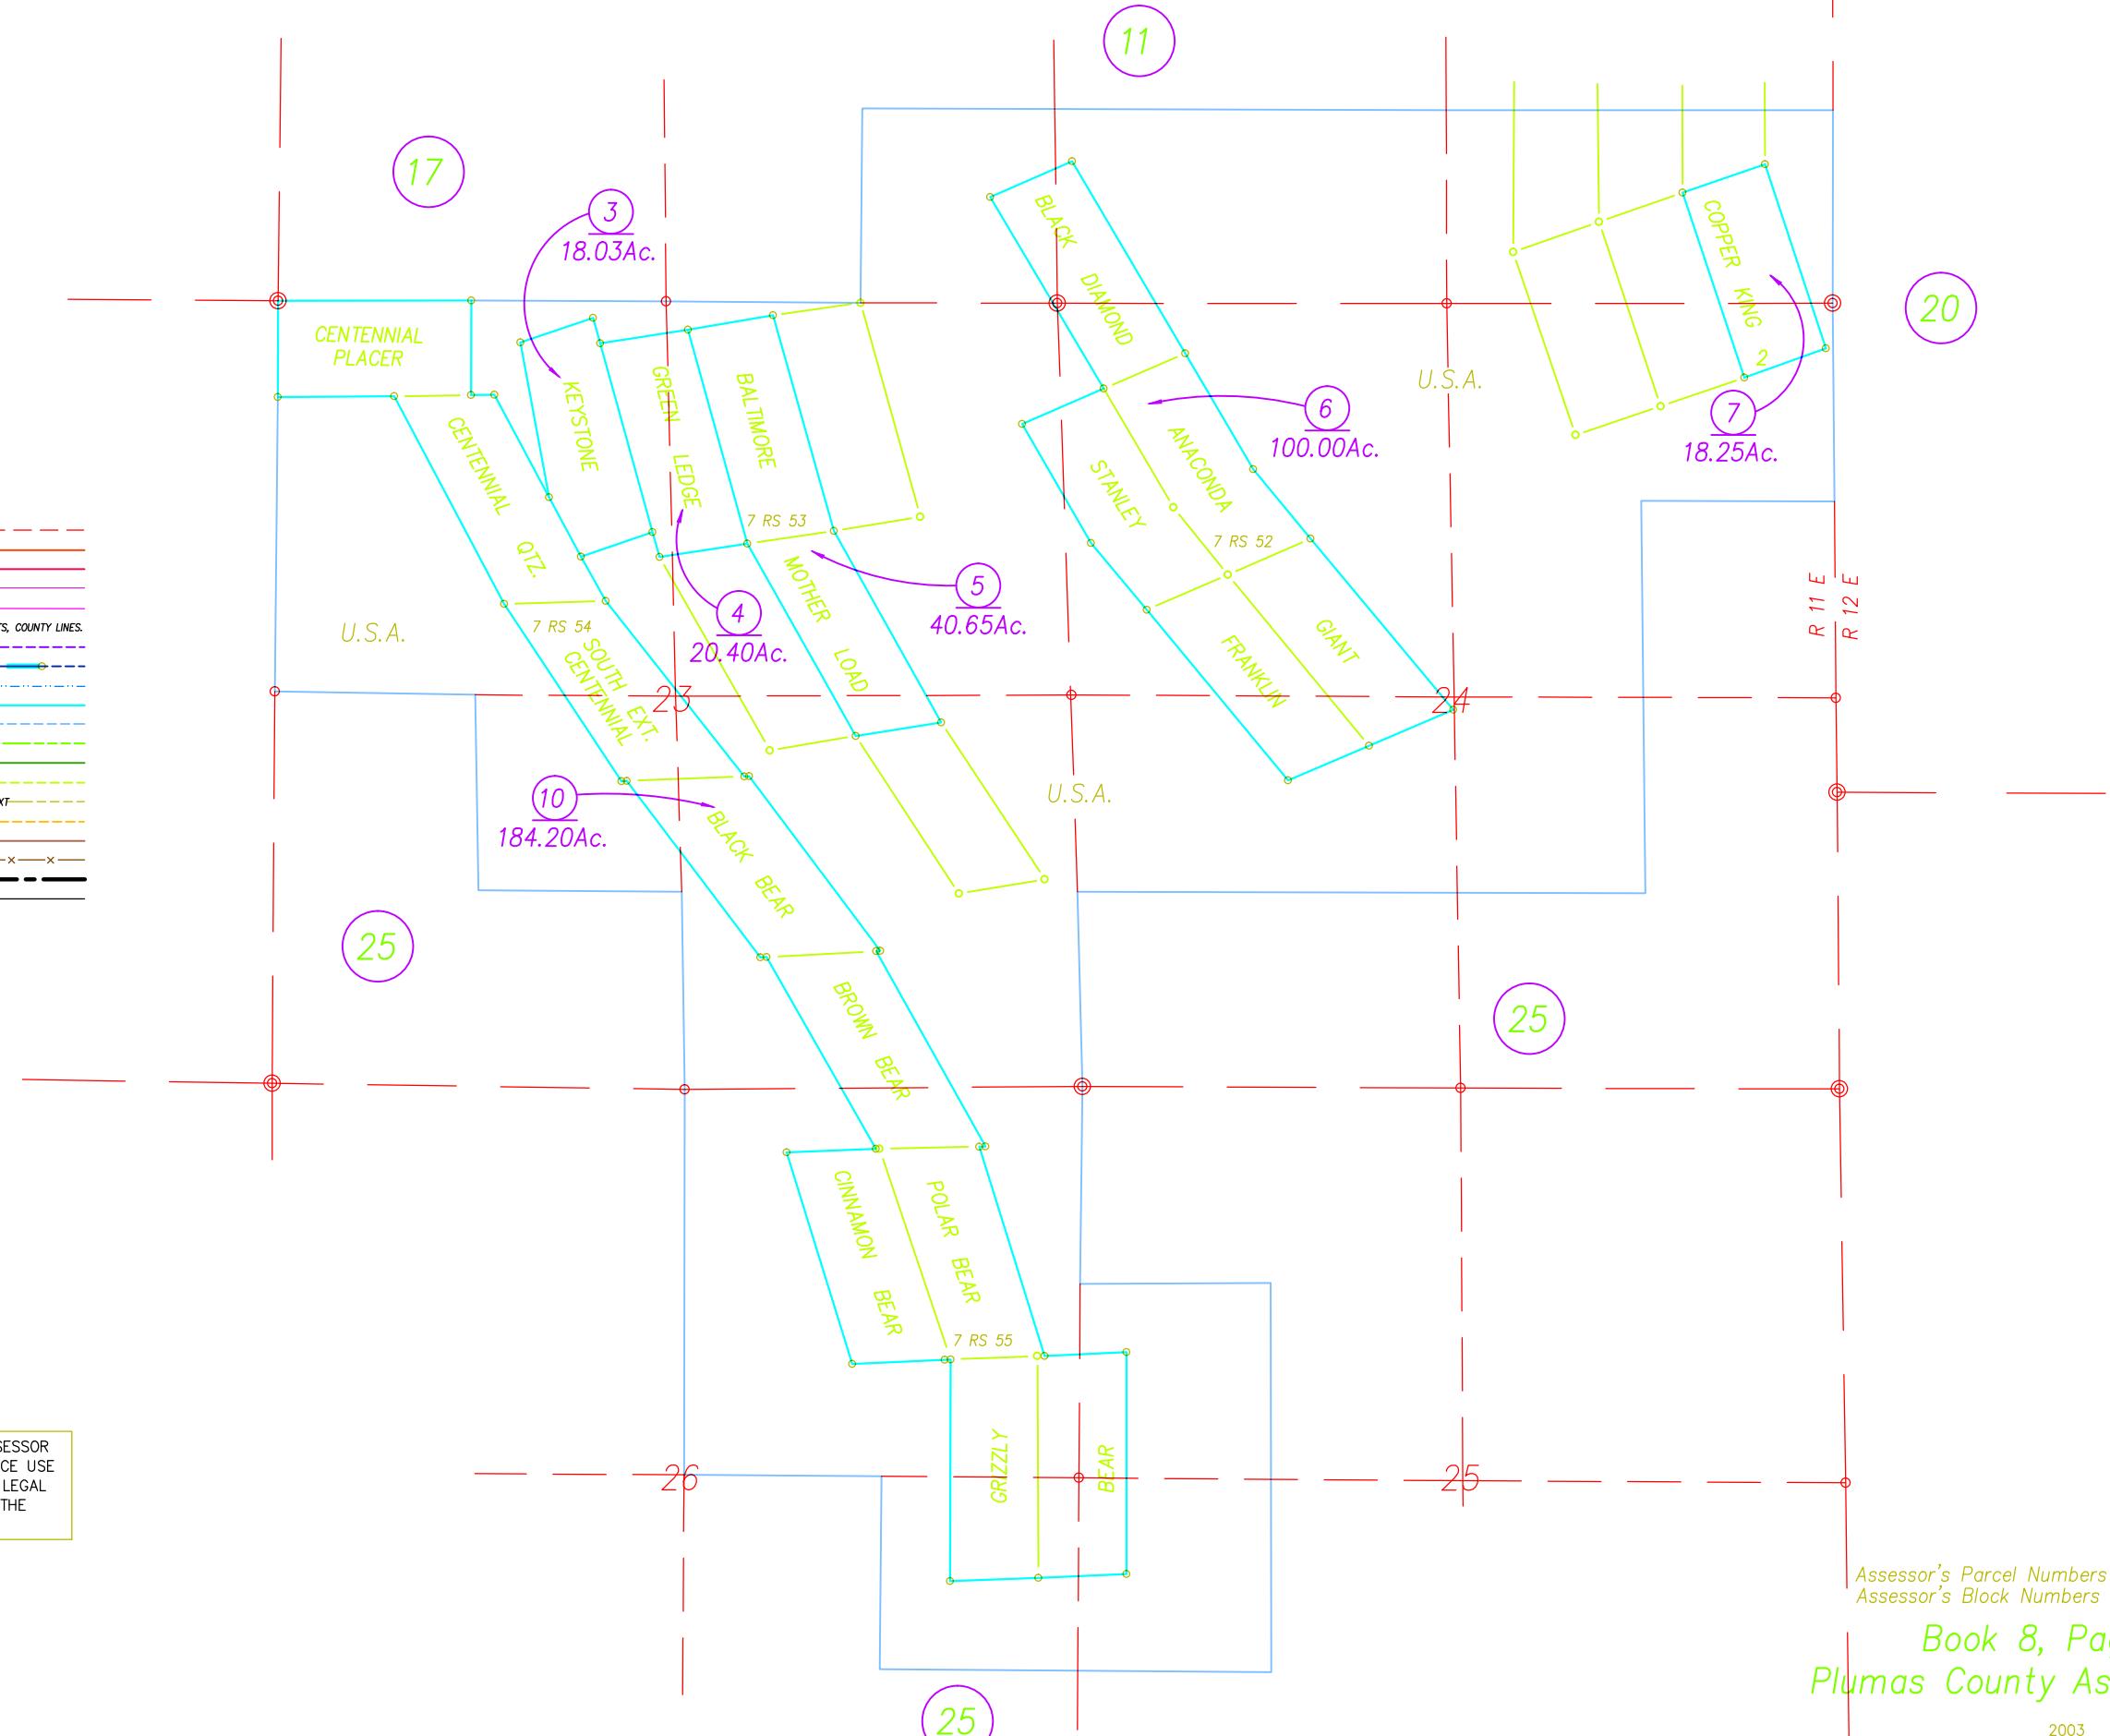

Assessor's Parcel Numbers Shown in Circles.  
Assessor's Block Numbers Shown in Ellipses.

Book 8, Page 18  
Plumas County Assessor's Map

2003

©2001 CHARLES W. LEONHARDT

DRAWN BY GREGORY WITROW