

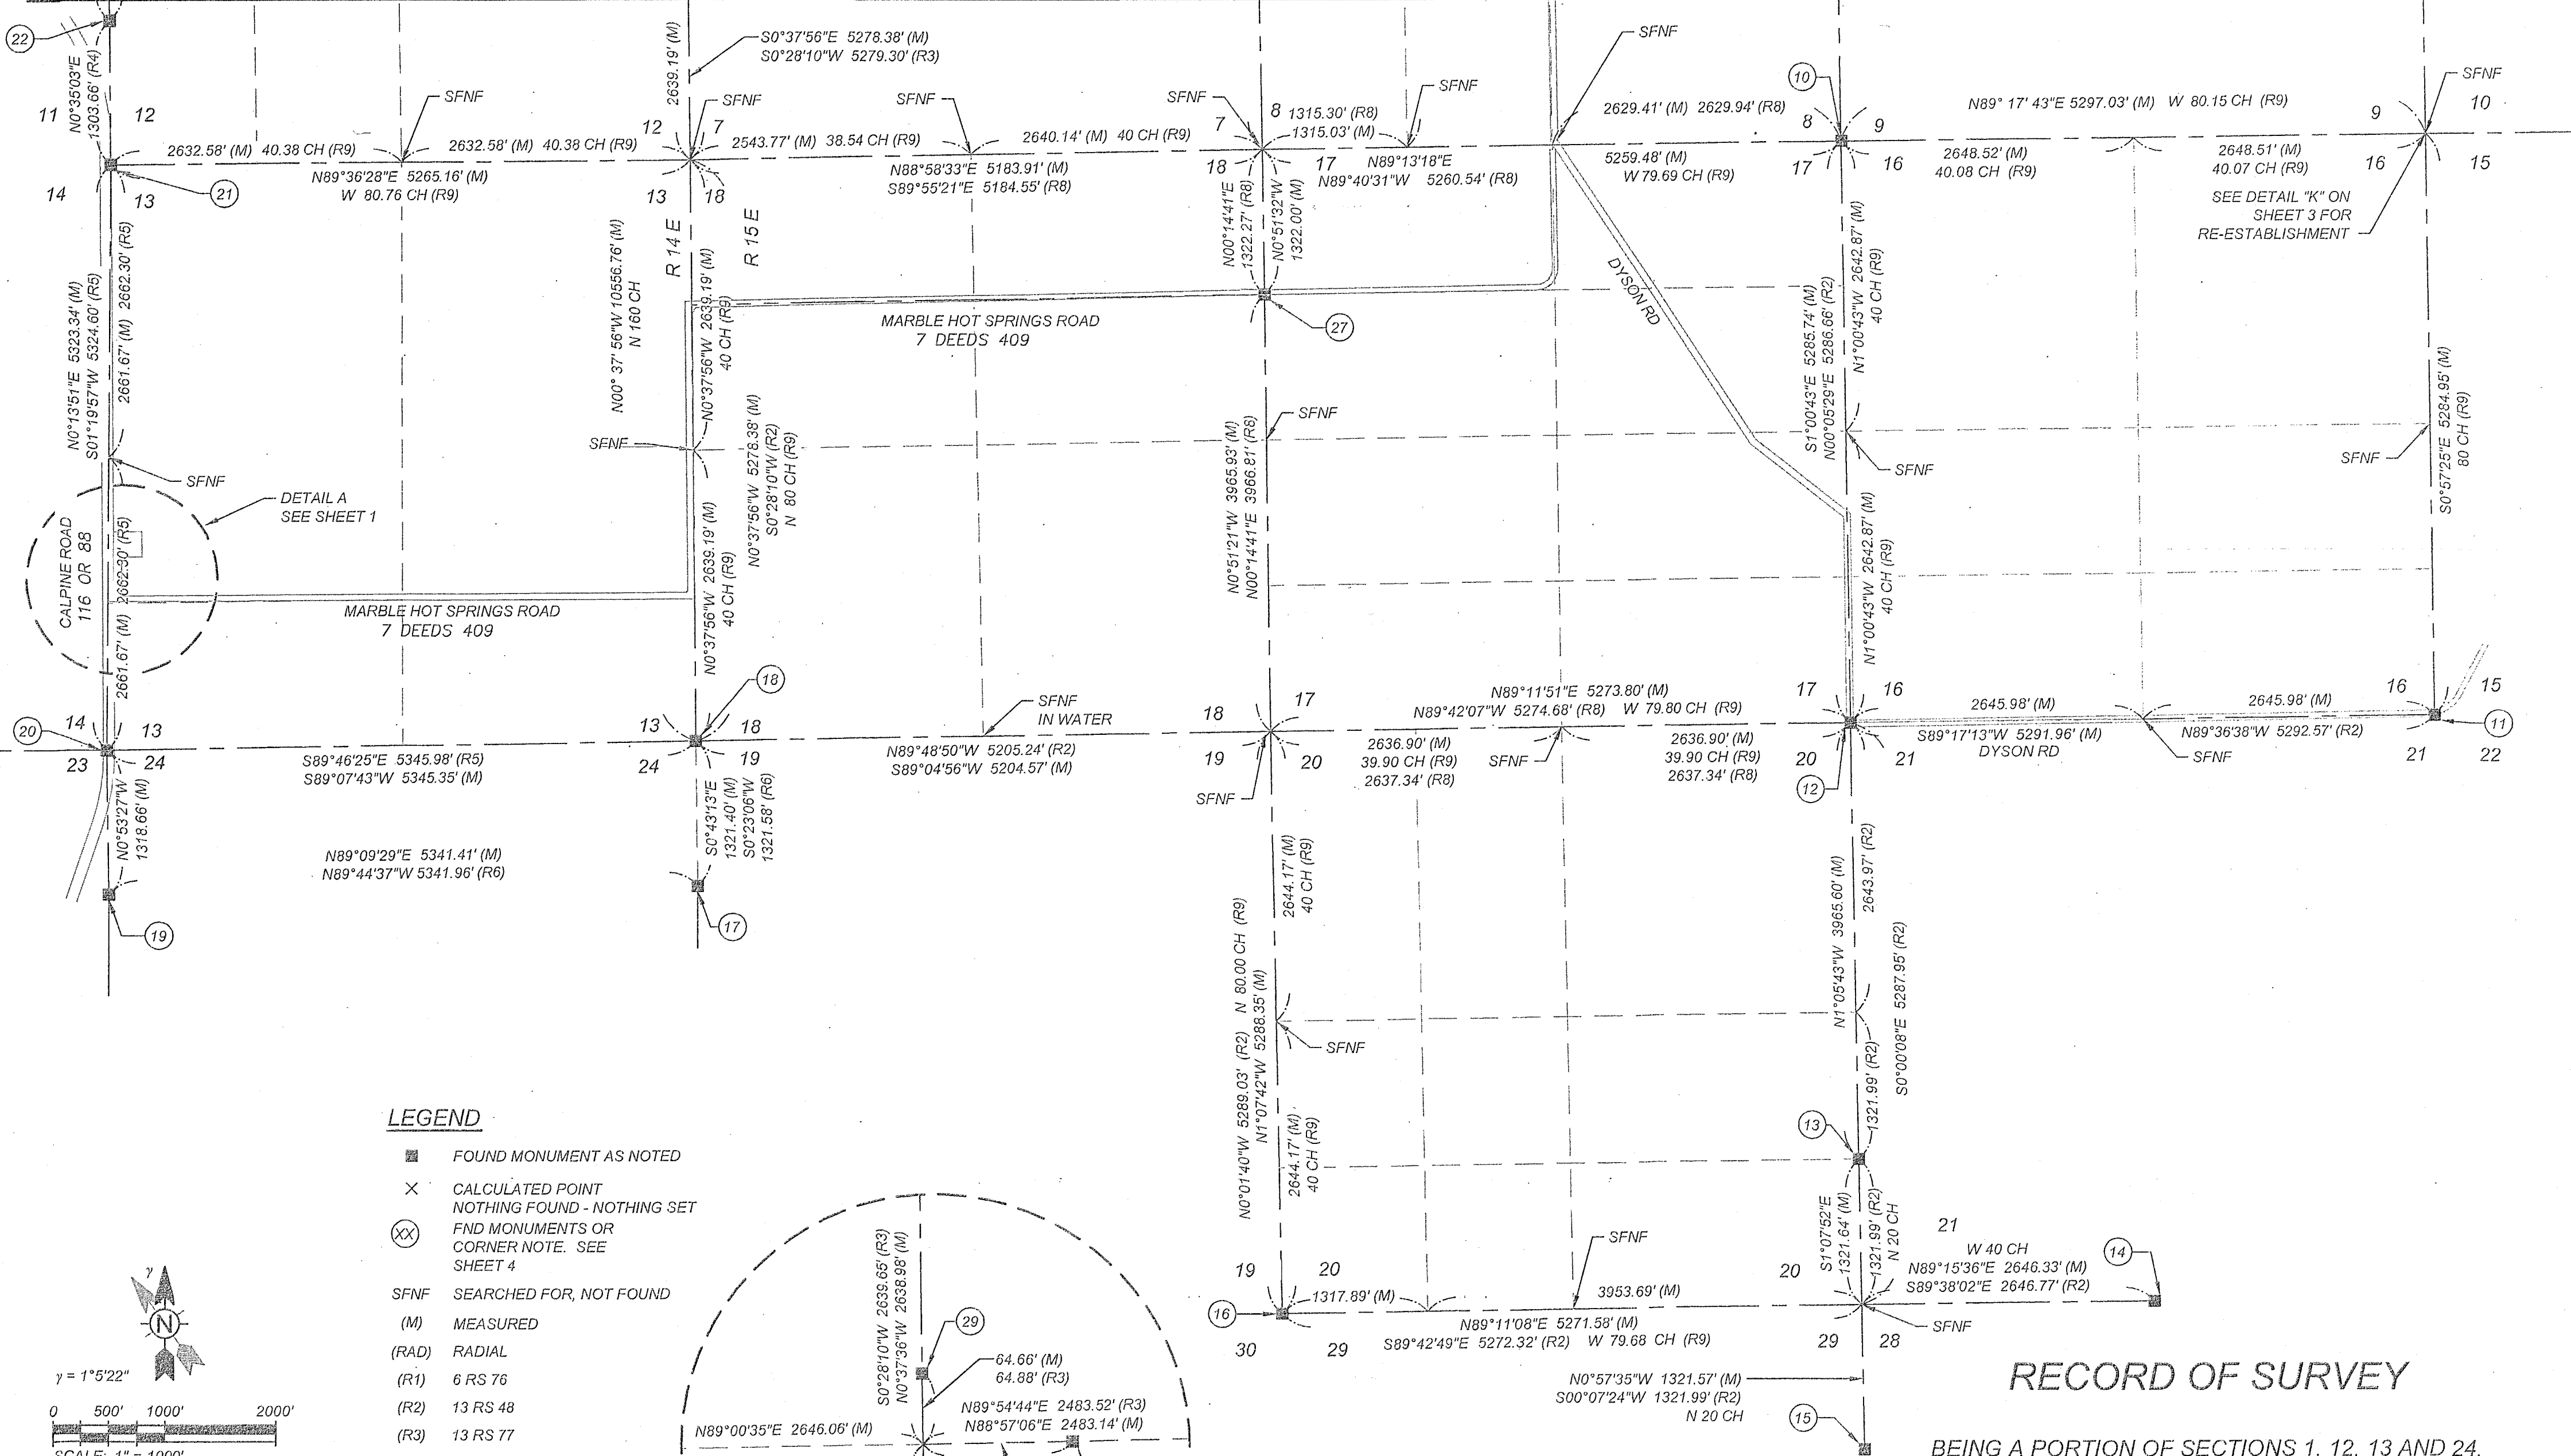


MATCH LINE - SEE SHEET 1

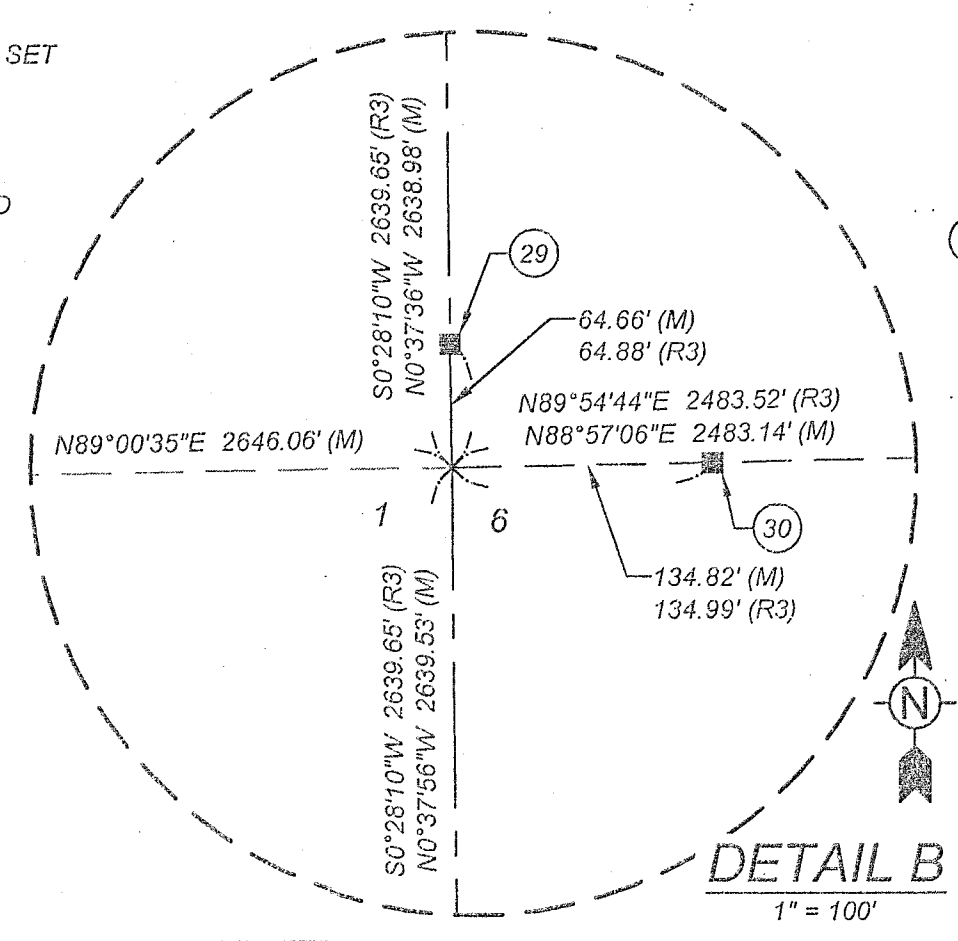

LEGEND

- FOUND MONUMENT AS NOTED
- × CALCULATED POINT NOTHING FOUND - NOTHING SET
- ⊗ FND MONUMENTS OR CORNER NOTE. SEE SHEET 4
- SFNF SEARCHED FOR, NOT FOUND
- (M) MEASURED
- (RAD) RADIAL
- (R1) 6 RS 76
- (R2) 13 RS 48
- (R3) 13 RS 77
- (R4) 4 RS 147
- (R5) 5 RS 49
- (R6) 9 RS 62
- (R7) 15 RS 18
- (R8) 14 RS 134
- (R9) GLO FIELD NOTES
- (R10) 9 RS 121
- (R11) DOC #2008-0002411

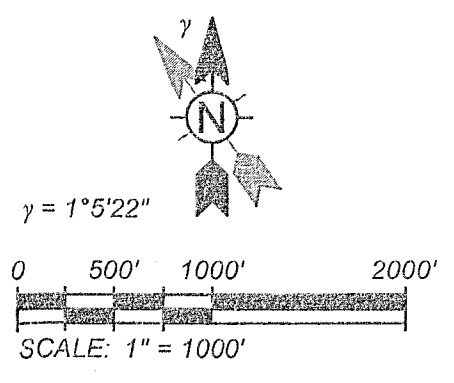

RECORD OF SURVEY

BEING A PORTION OF SECTIONS 1, 12, 13 AND 24, TOWNSHIP 22 NORTH, RANGE 14 EAST; SECTIONS 5 THROUGH 8 AND 16 THROUGH 20, TOWNSHIP 22 NORTH, RANGE 15 EAST; M.D.M., IN THE COUNTY OF PLUMAS, STATE OF CALIFORNIA

**TETRA TECH**

www.tetratech.com  
 865 Aerovista Place, Suite 230  
 San Luis Obispo, CA 93401  
 (805) 542-9052

16 RS 3