

**REFERENCES**

(R1) 9 RS 59-61  
 (R3) 11 RS 146  
 (R4) GLO FIELD NOTES,  
 VOL. 292 BK. 20, PG 22-36  
 (R12) 15 RS 142-144  
 NOTE, RECORD DISTANCES HAVE  
 BEEN CONVERTED TO GRID FOR  
 EASE OF COMPARISON.

APN:  
 009-160-015  
 NAME:  
 CLOVER VALLEY RANCH, LLC  
 DEED:  
 2009-0009300



APN:  
 009-160-004  
 NAME:  
 CLOVER VALLEY RANCH, LLC  
 DEED:  
 2009-0009300

APN:  
 009-160-016  
 NAME:  
 CLOVER VALLEY RANCH, LLC  
 DEED:  
 2009-0009300

APN:  
 009-160-013  
 NAME:  
 CLOVER VALLEY RANCH, LLC  
 DEED:  
 2009-0009300

BECKWOURTH-GENESSE ROAD  
 TRAVELED WAY SHOWN.

MATCHLINE (CONTINUED FROM SHEET 2)

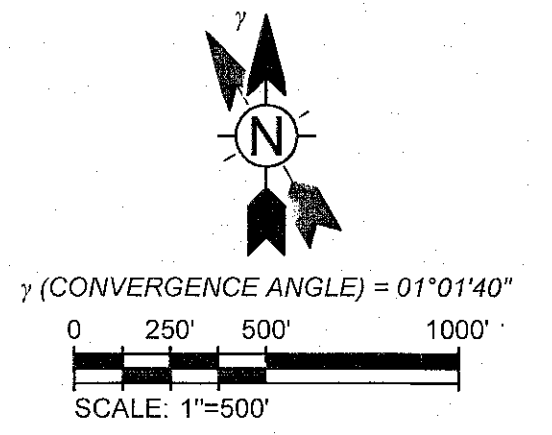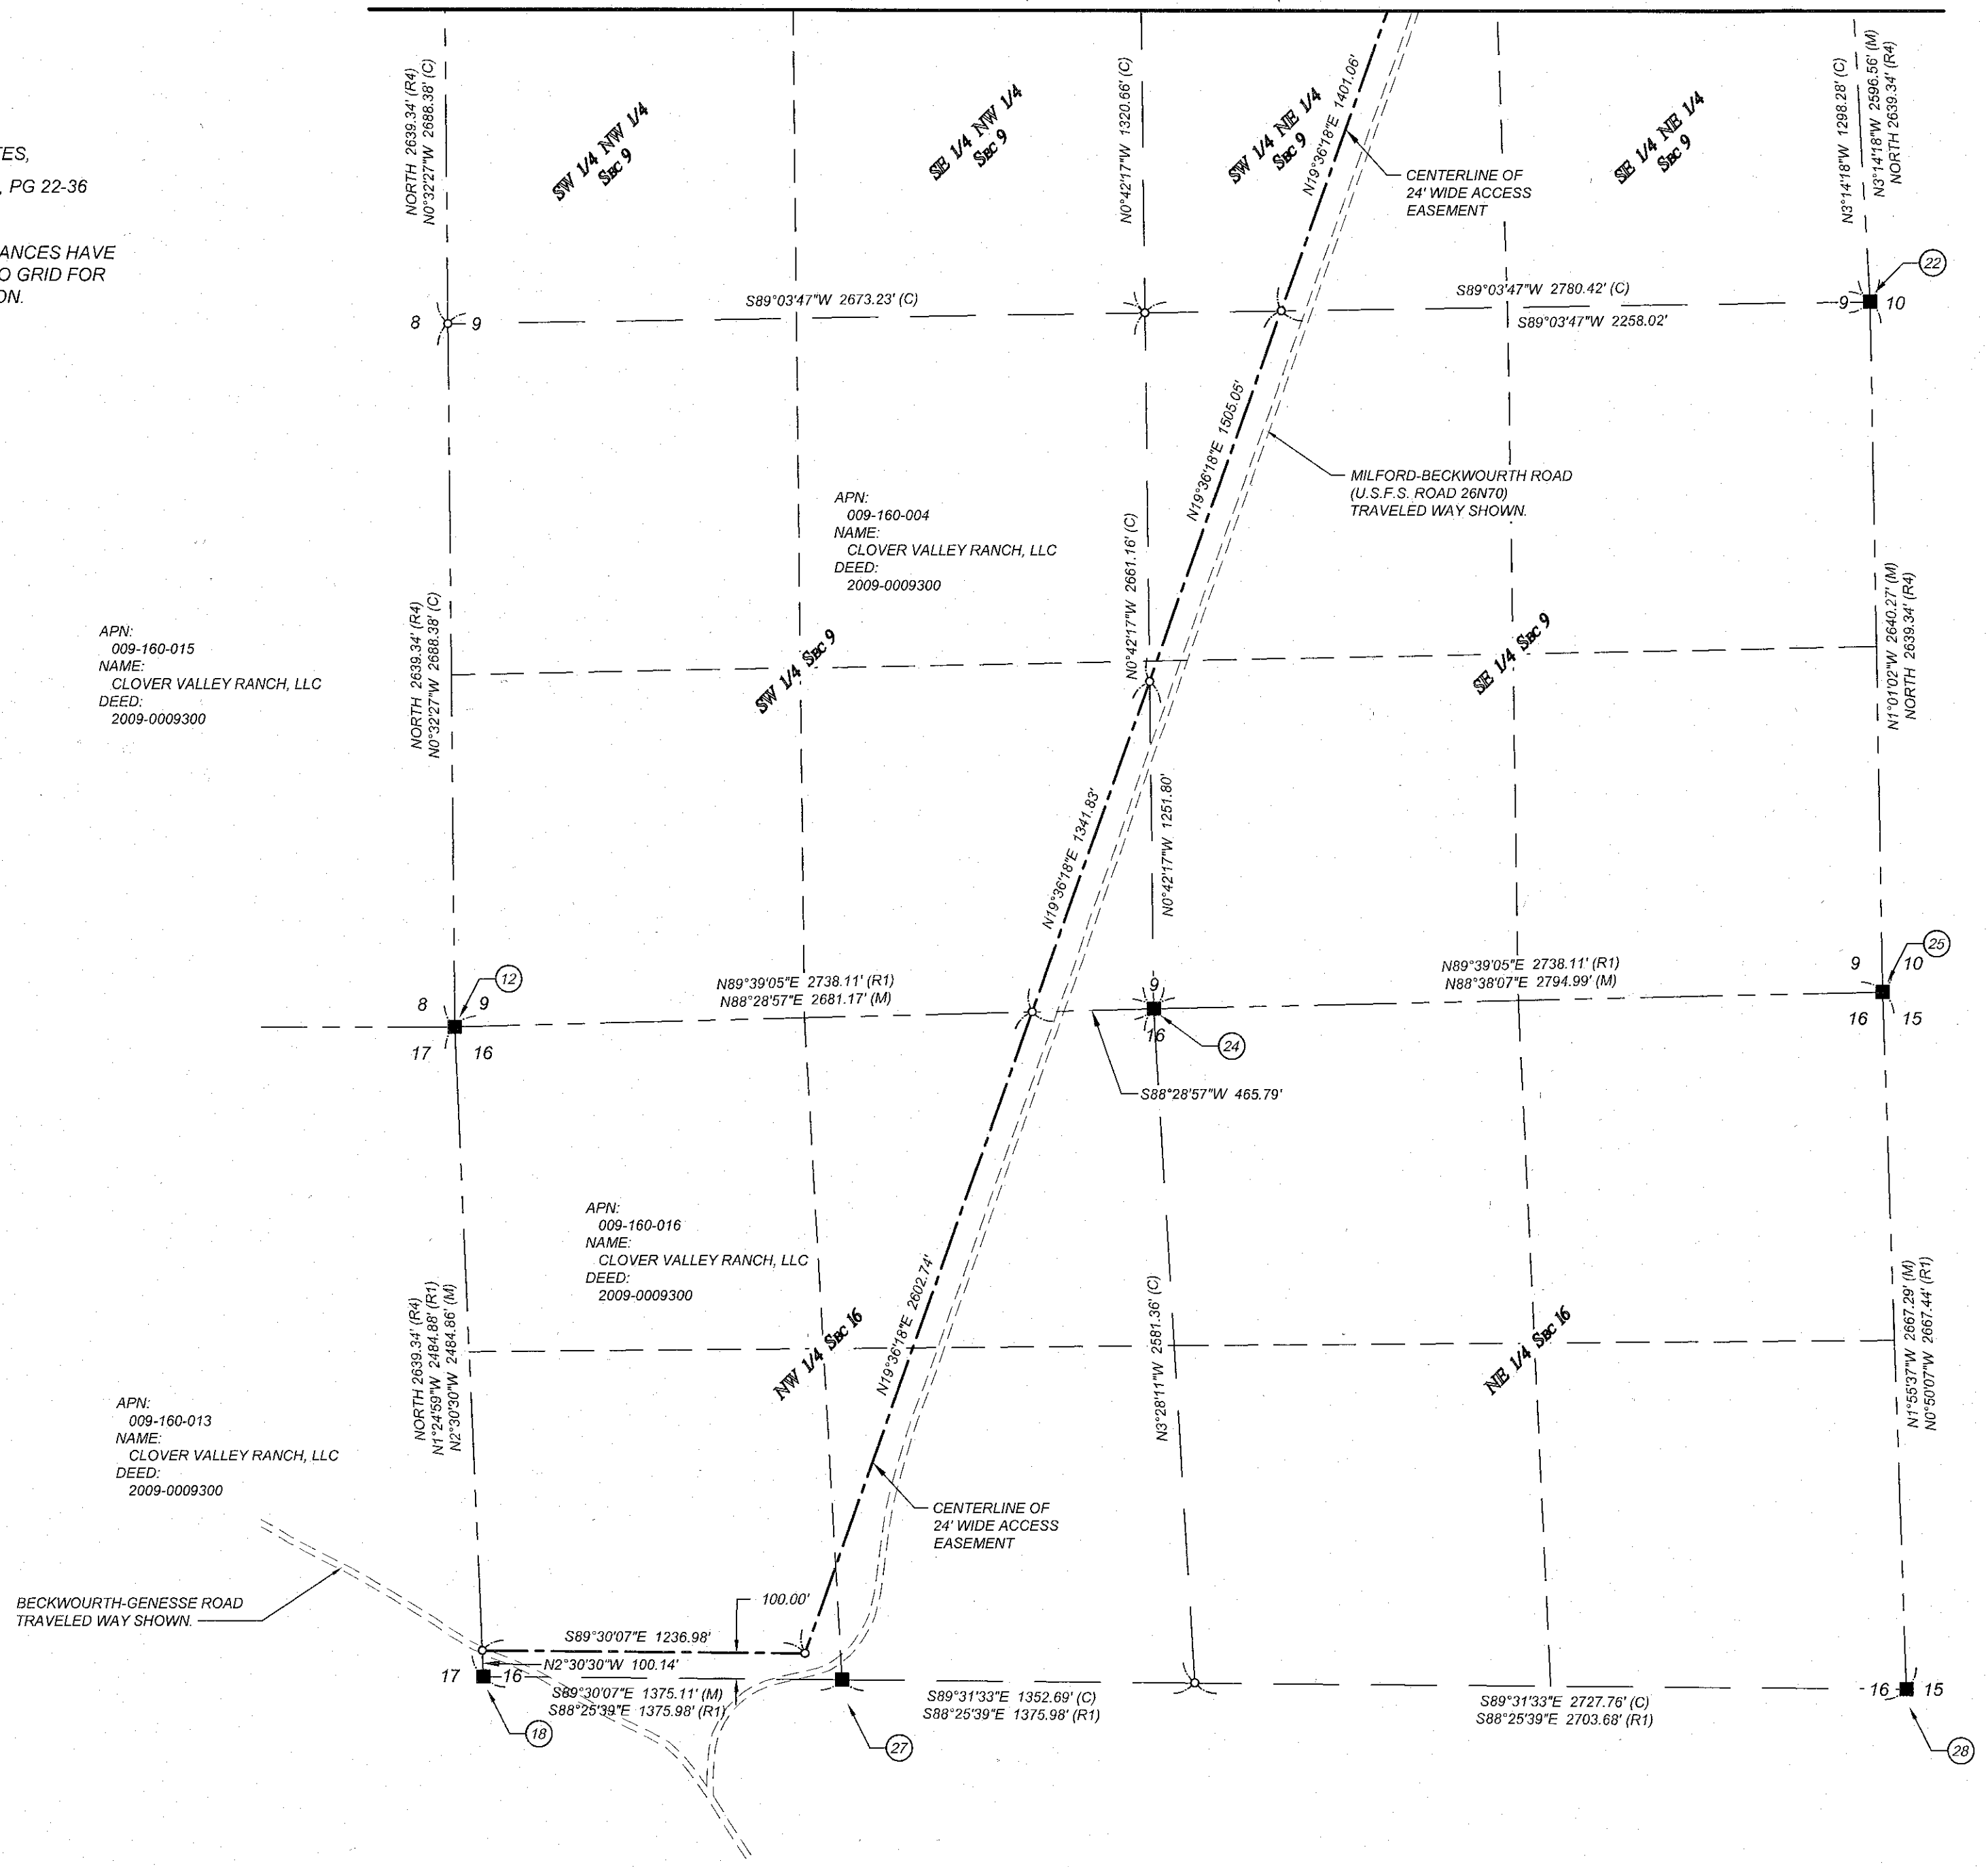

**LEGEND**

- FOUND MONUMENT
- XX CORNER DESIGNATION, REFER TO SHEET 1 FOR CORNER NOTES
- SET 5/8" REBAR & 1-1/2" ALUMINUM CAP STAMPED "L.S. 8925"
- CALCULATED POINT, NOT SET
- SFNF SEARCHED FOR, NOT FOUND
- (M) MEASURED
- (C) CALCULATED
- L123 / C123 LINE / CURVE LABEL, SEE SHEET 4 FOR TABLE
- γ CONVERGENCE ANGLE
- SECTION LINE
- - - QUARTER SECTION LINE
- - - SIXTEENTH SECTION LINE
- PARENT PARCEL LINE
- ROAD CENTERLINE
- NRCS WETLAND RESERVE EASEMENT BOUNDARY LINE
- NRCS ACCESS EASEMENT CENTERLINE
- REVISED NRCS EASEMENT LINE FOR 15 RS 142-144 AS SHOWN ON AMENDED MAP RS
- x-x-x-x- FENCE LINE

**RECORD OF SURVEY**  
 WETLAND RESERVE PROGRAM EASEMENT  
 NO. 54-9104-14-01GKX PER WARRANTY EASEMENT DEED  
 RECORDED SEPTEMBER 02, 2016 AS INST. NO. 2016-0005036

BEING A PORTION OF SECTIONS 3, 4, 9 AND 16,  
 TOWNSHIP 24 NORTH, RANGE 14 EAST,  
 MOUNT DIABLO MERIDIAN,  
 IN THE COUNTY OF PLUMAS, STATE OF CALIFORNIA



SHEET 3 OF 4  
 SURVEYED NOVEMBER AND  
 DECEMBER 2014 AND FEBRUARY 2015

www.tetrattech.com  
 711 Tank Farm Road Suite 110  
 San Luis Obispo, CA 93401  
 (805) 542-9052

16 RS 27