

15 14
22 23

S 88° 06' 48"E 1273.04'

NORTH LINE OF SECTION 23

LEGEND

FOUND 3/4" IRON PIPE MARKED R.C.E. 7294
COMPUTED CORNER LOCATION
FOUND SECTION CORNER

NOTES

THE BASIS OF BEARING IS THE WEST LINE OF THE NORTHEAST 1/4 OF THE NORTHWEST 1/4 OF SECTION 23 GIVEN AS S02°03'06"W ON THAT CERTAIN RECORD OF SURVEY MAP FILED IN THE OFFICE OF THE RECORDER OF THE COUNTY OF PLUMAS, STATE OF CALIFORNIA, IN BOOK 3, PAGE 6, OF RECORD OF SURVEYS, RECORDING NO. 3020.

TOTAL ACREAGE

14.50 AC.

SURVEYOR'S CERTIFICATE

THIS MAP WAS PREPARED BY ME OR UNDER MY DIRECTION AND WAS COMPILED FROM RECORD DATA IN CONFORMANCE WITH THE REQUIREMENTS OF THE SUBDIVISION MAP ACT AT THE REQUEST OF JAMES L. WORTHINGTON IN JUNE, 1966. I HEREBY CERTIFY THAT IT CONFORMS TO THE APPROVED TENTATIVE MAP AND THE CONDITIONS OF APPROVAL THEREOF; THAT ALL PROVISIONS OF APPLICABLE STATE LAW AND LOCAL ORDINANCES HAVE BEEN COMPLIED WITH.

Edward P. Norris
EDWARD P. NORRIS L.S. 2846

COUNTY ENGINEER'S CERTIFICATE

THIS MAP HAS BEEN EXAMINED FOR CONFORMANCE WITH THE REQUIREMENTS OF SECTION 11575 OF THE SUBDIVISION MAP ACT THIS 29th DAY OF AUGUST, 1966.

Lawrence J. Brock
LAWRENCE J. BROCK R.C.E. 13528



RECORDER'S CERTIFICATE

FILED FOR RECORD THIS 12th DAY OF Sept, 1966, AT 2:18P M. IN BOOK 1 OF PARCEL MAPS AT PAGE 47 AT THE REQUEST OF WALTER B. GRIMES. RECORDING NO. 1476

50°

Ida Hagan Gronwald
COUNTY RECORDER

BY _____
DEPUTY

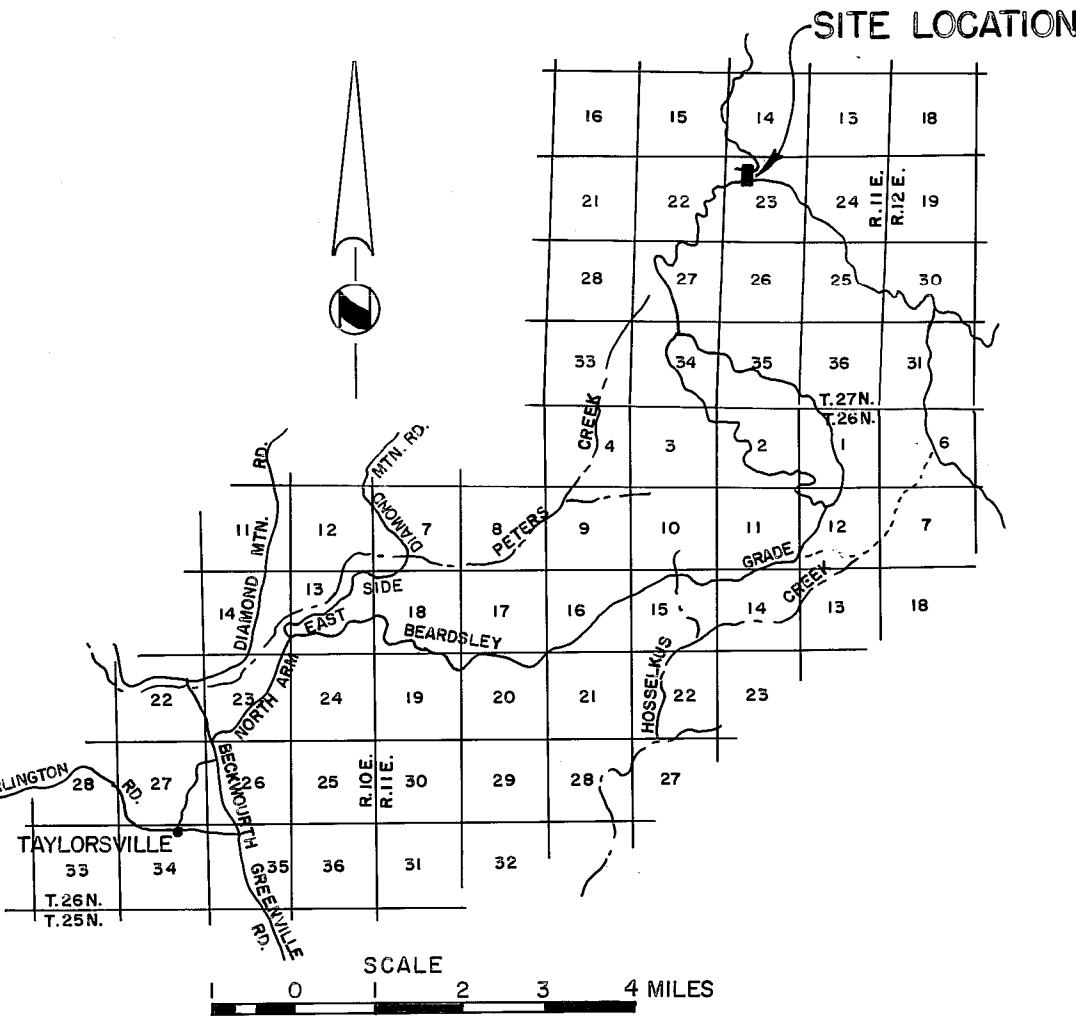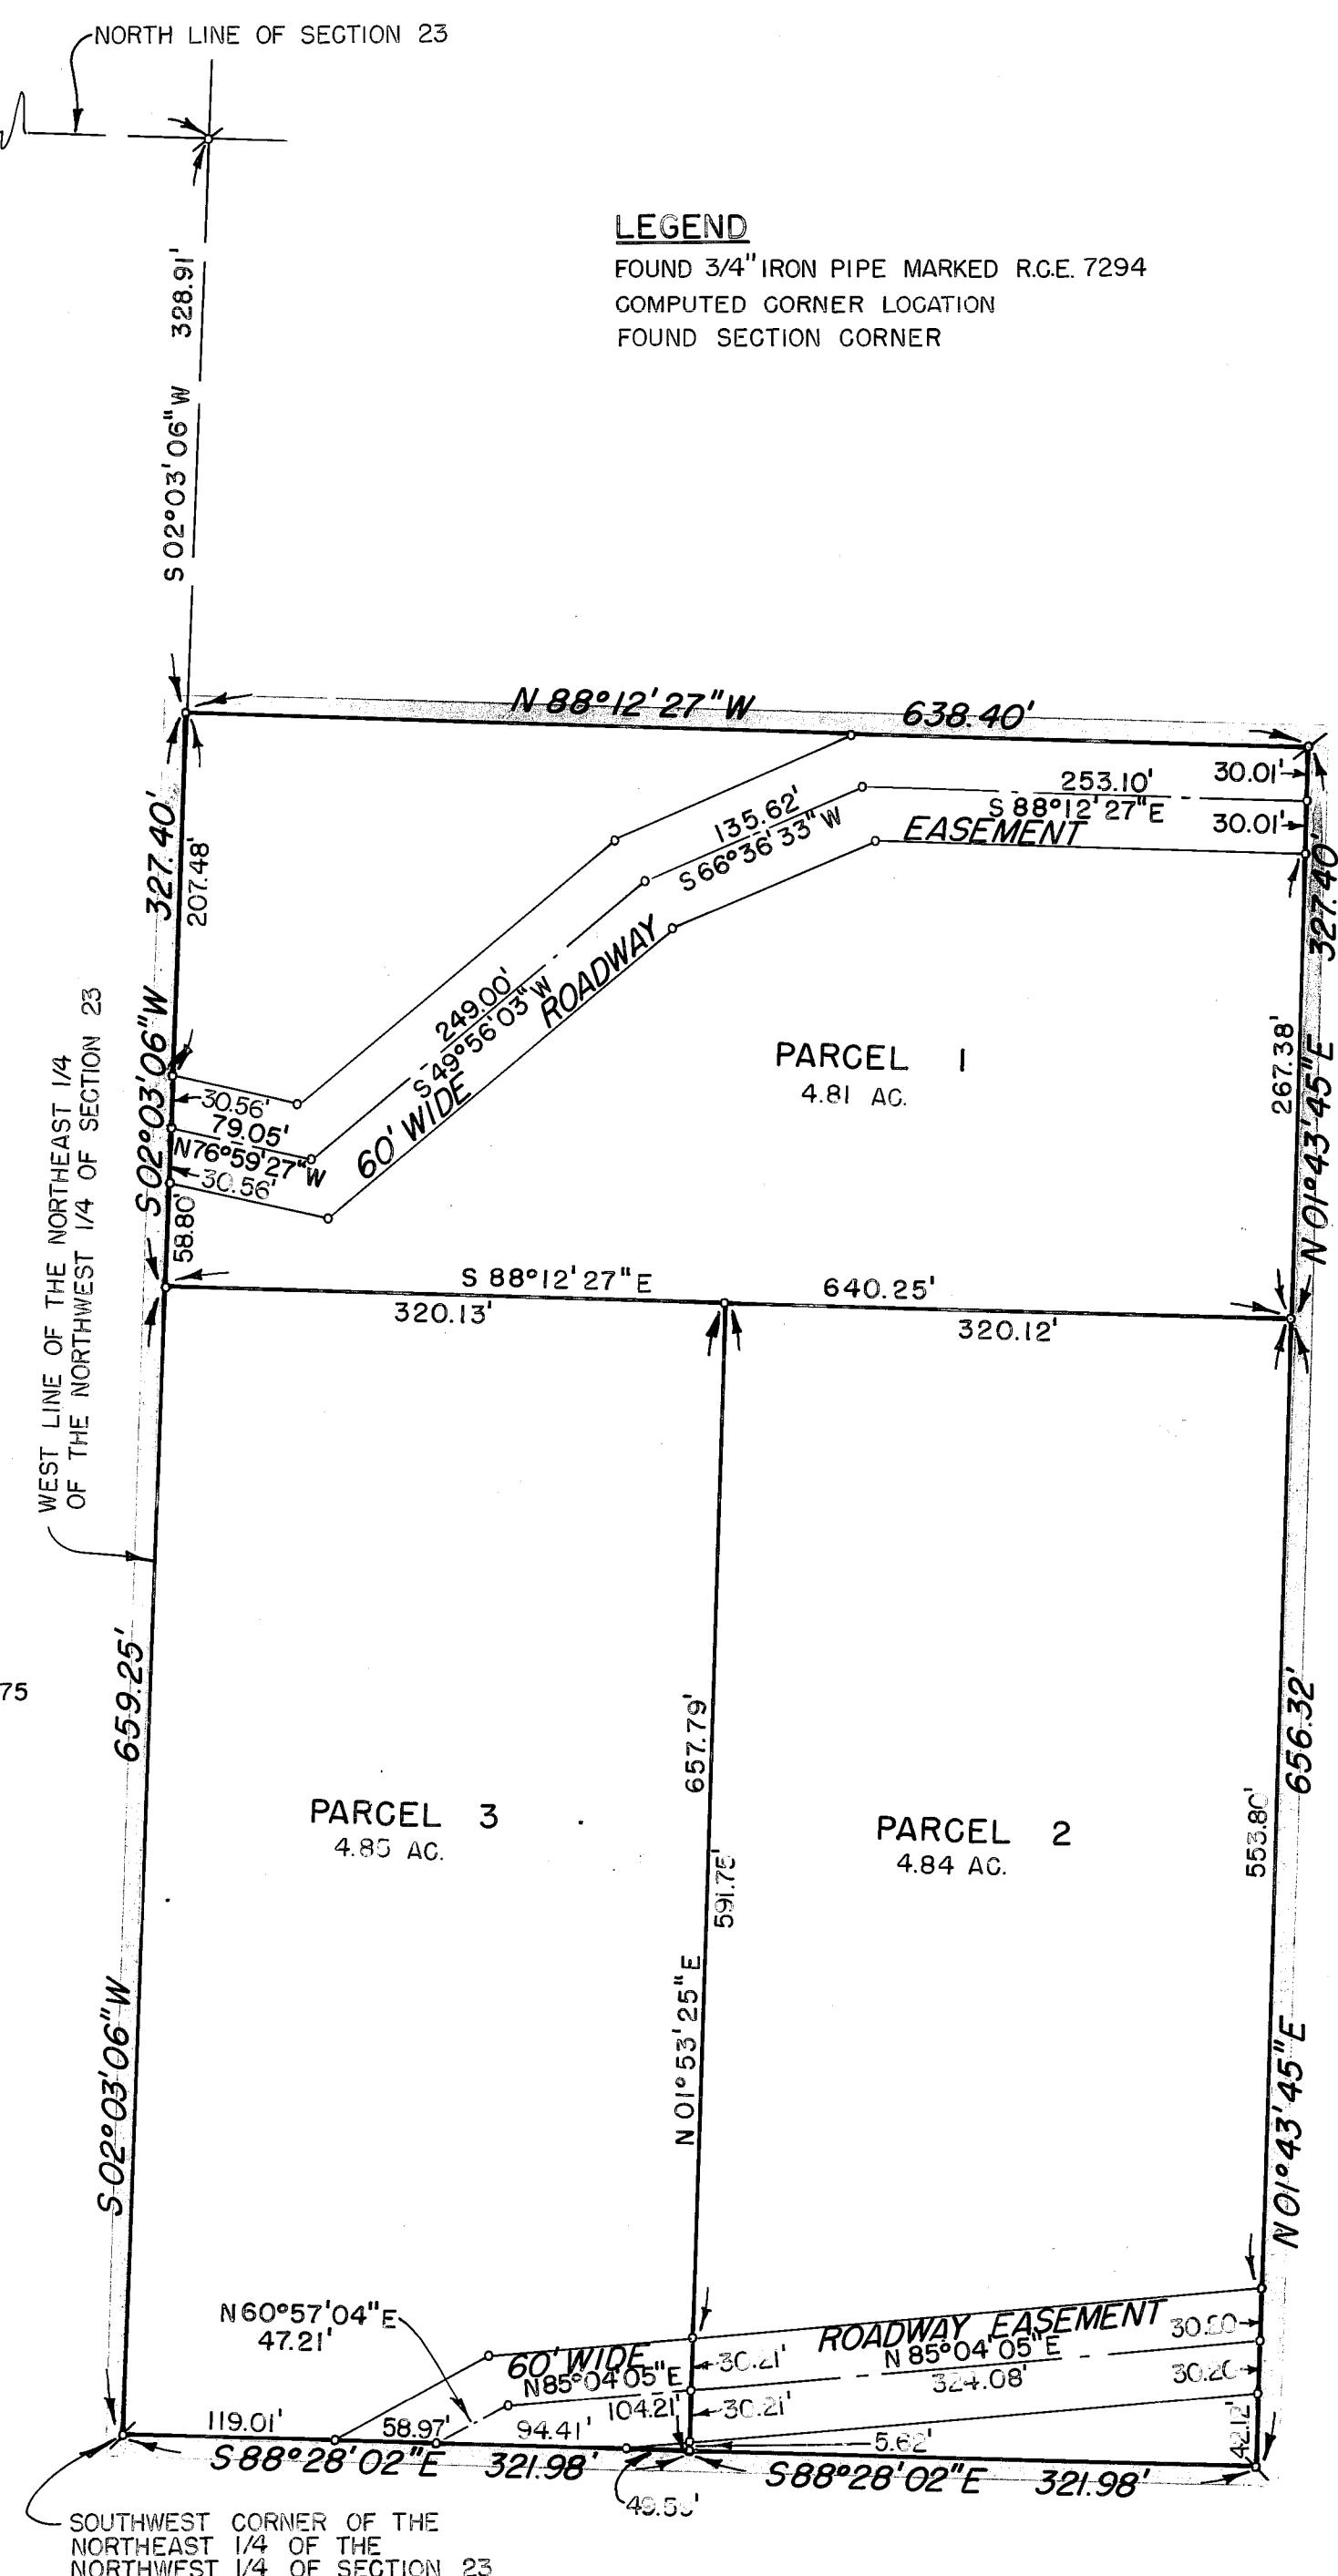

PARCEL MAP

A PORTION OF THE N.E. 1/4 OF THE N.W. 1/4 OF SECTION 23, T.27N., R.11E., M.D.B. & M. PLUMAS COUNTY, CALIFORNIA

MAP OF THE LANDS OF
JAMES L. WORTHINGTON

SCALE 1"=100'

WALTER B. GRIMES & ASSOCIATES
CIVIL ENGINEERS & LAND SURVEYORS
1338 MANGROVE AVENUE, CHICO, CALIFORNIA

JUNE, 1966

17