

PARCEL MAP

Embracing lots 29 and 33 and portions of lots 27 and 28, of Bellamy Homesites Unit No. 1, also lot 5 of Valley View Estates and portions of lands adjoining said Bellamy Homesites Unit No. 1 and said Valley View Estates, all located in Section 15, T.24 N., R.9 E., M.D.M.

Basis of Bearings is the east line of Valley View Estates shown on the map thereon in Book 2, page 74 of Maps on file in the office of the Plumas County Recorder, State of California.

SURVEYOR'S CERTIFICATE

This map was prepared by me or under my direction (and is based upon a field survey) in conformance with the requirements of the Subdivision Map Act at the request of C.W. Bellamy, July and August, 1966. I hereby certify that it conforms to the approved tentative map and the conditions of approval thereof; that all provisions of applicable state law and local ordinances have been complied with.

Marcus J. McBeen sr.
Marcus J. McBeen sr. L.S. #2702

COUNTY SURVEYOR'S CERTIFICATE

This map has been examined this 10th day of OCTOBER 1966 for conformance with the requirements of Section 11575 of the Subdivision Map Act.

Lawrence J. Brock
Lawrence J. Brock
Plumas County Surveyor


RECORDER'S CERTIFICATE

Filed for record this 2nd day of December 1966
at 4:05 P.M. in Book 1 of Parcel Maps at Page 54
at the request of Marcus J. McBeen sr.

Ida Hogan Cronvold
Ida Hogan Cronvold
Plumas County Recorder
Mr. Schaefer, Deputy

LEGEND

- Indicates $\frac{1}{2}$ "x 18" pipe set tag #2702 L.S.
- Indicates $\frac{1}{2}$ " iron pipe found tag #2702 L.S.
- $\frac{3}{4}$ " pipe found tag #RCE2435

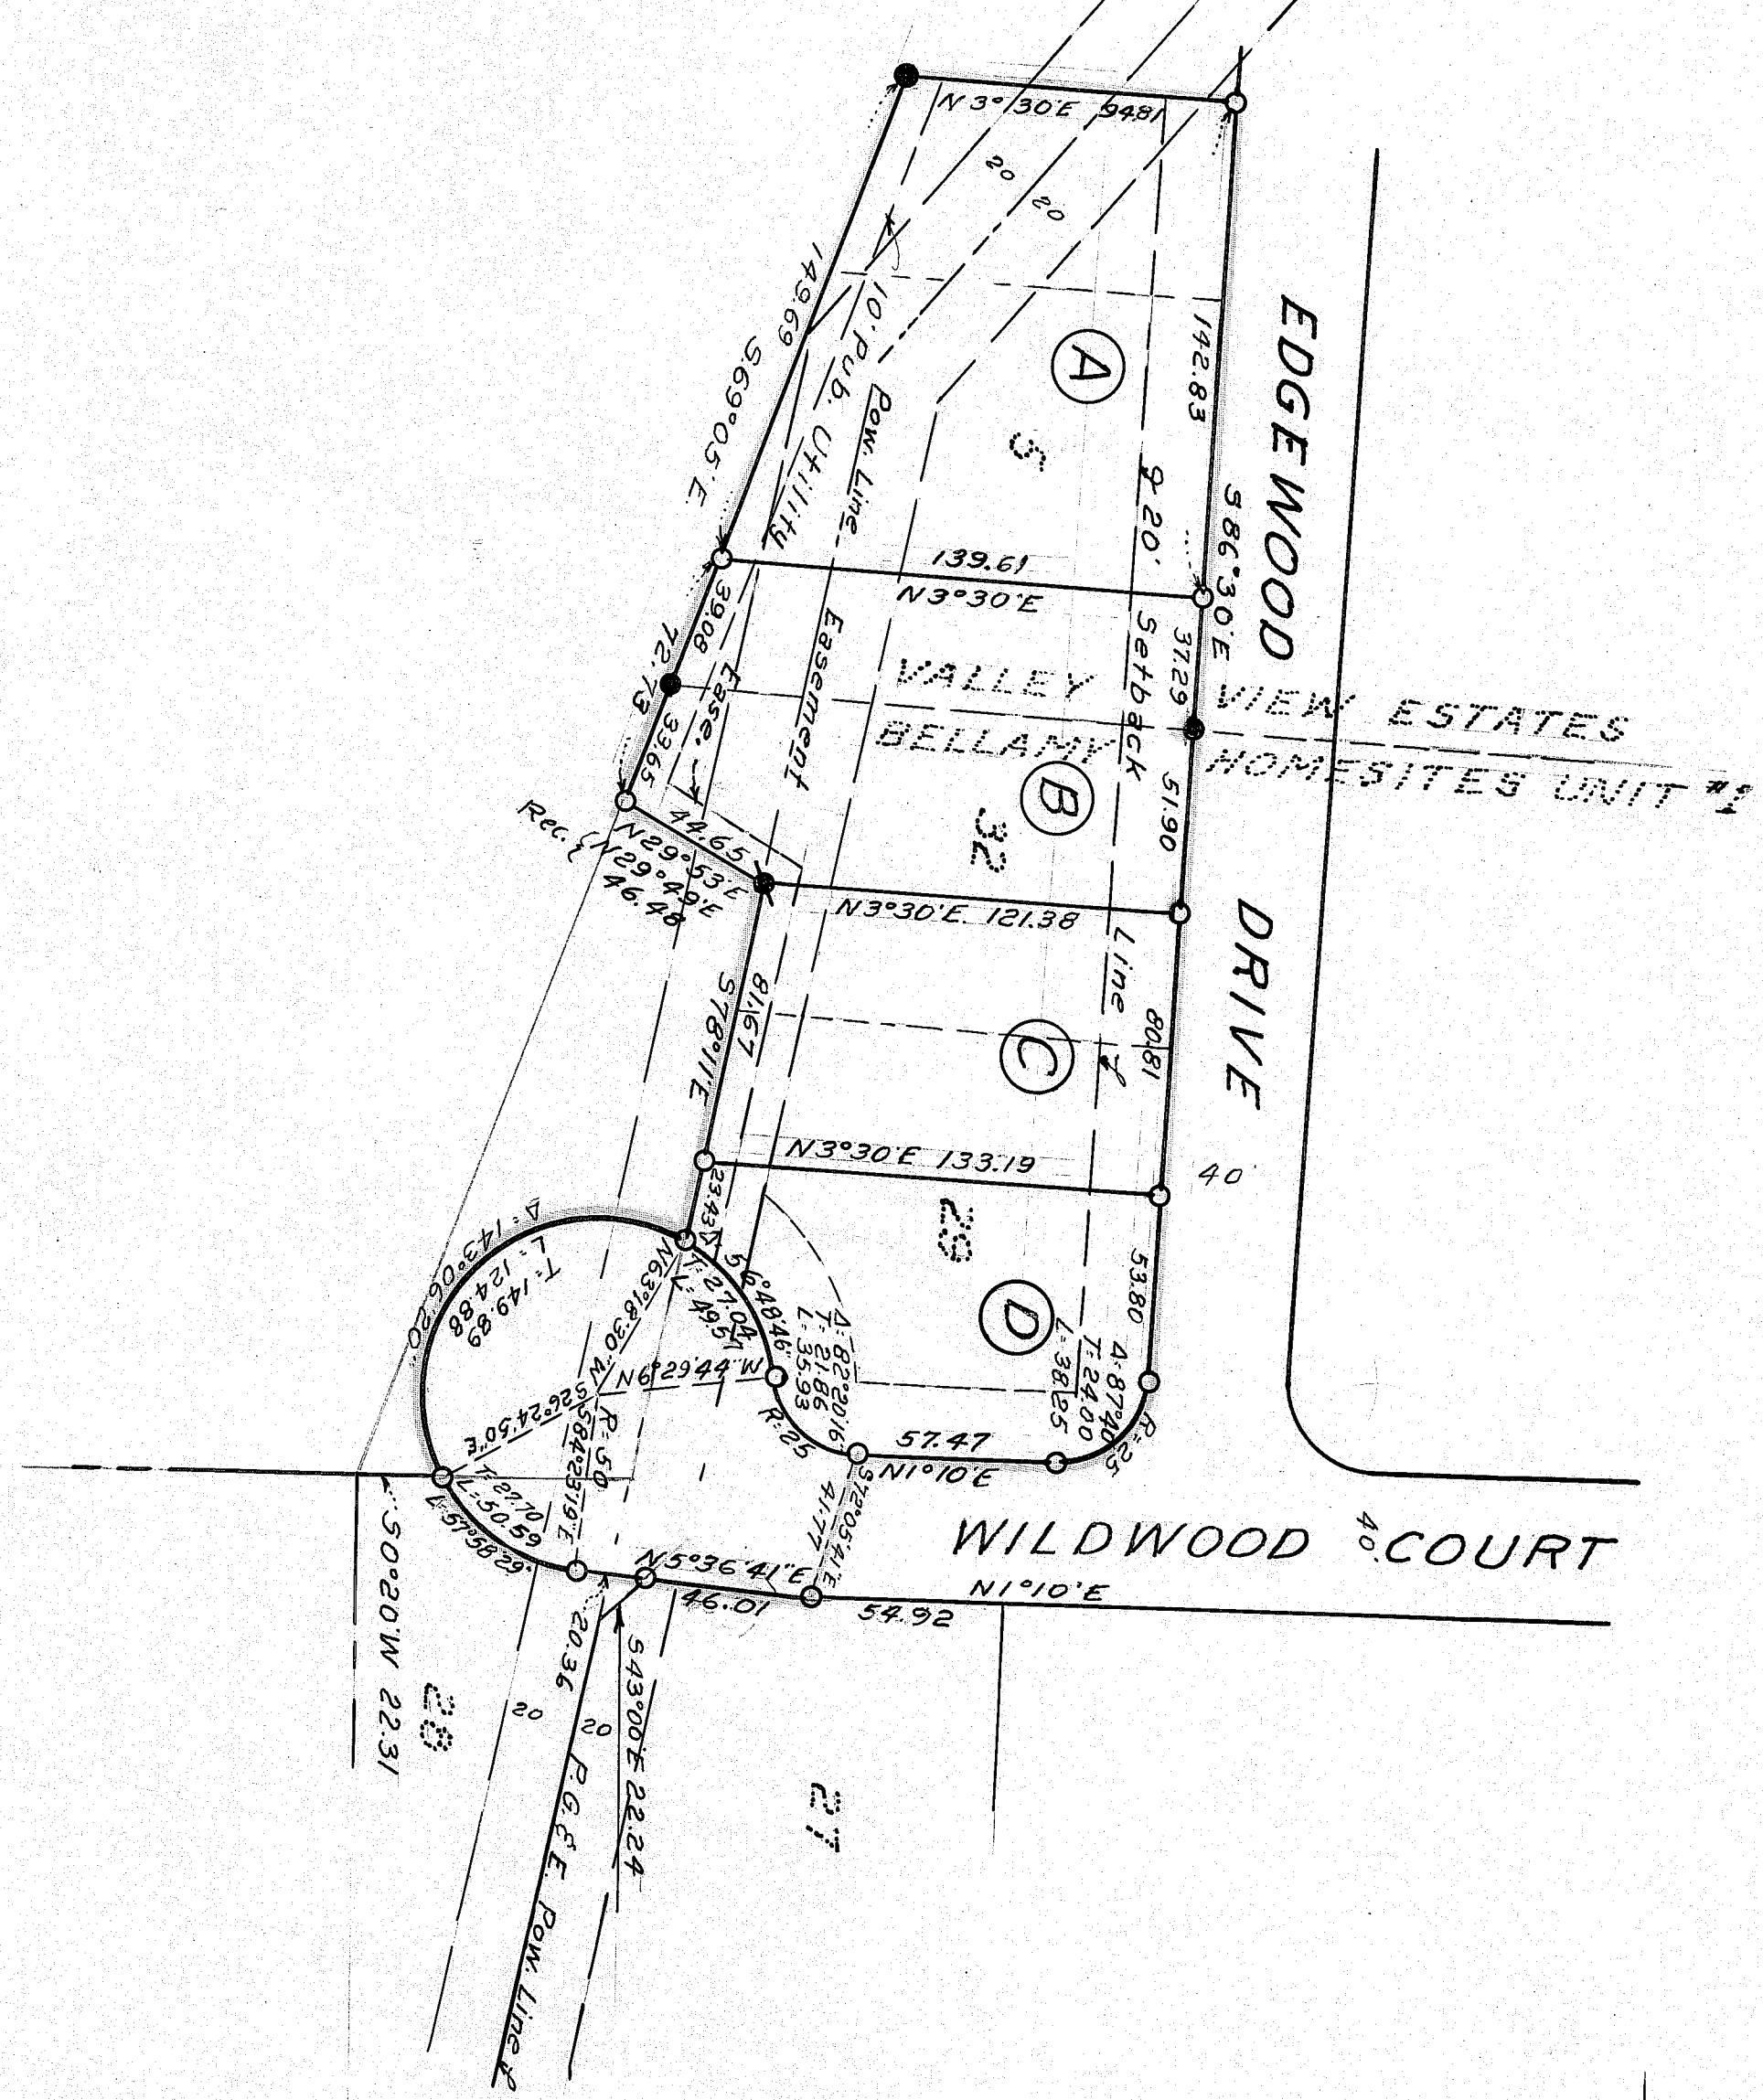

Scale 1' 50'