


VICINITY MAP
NO SCALE

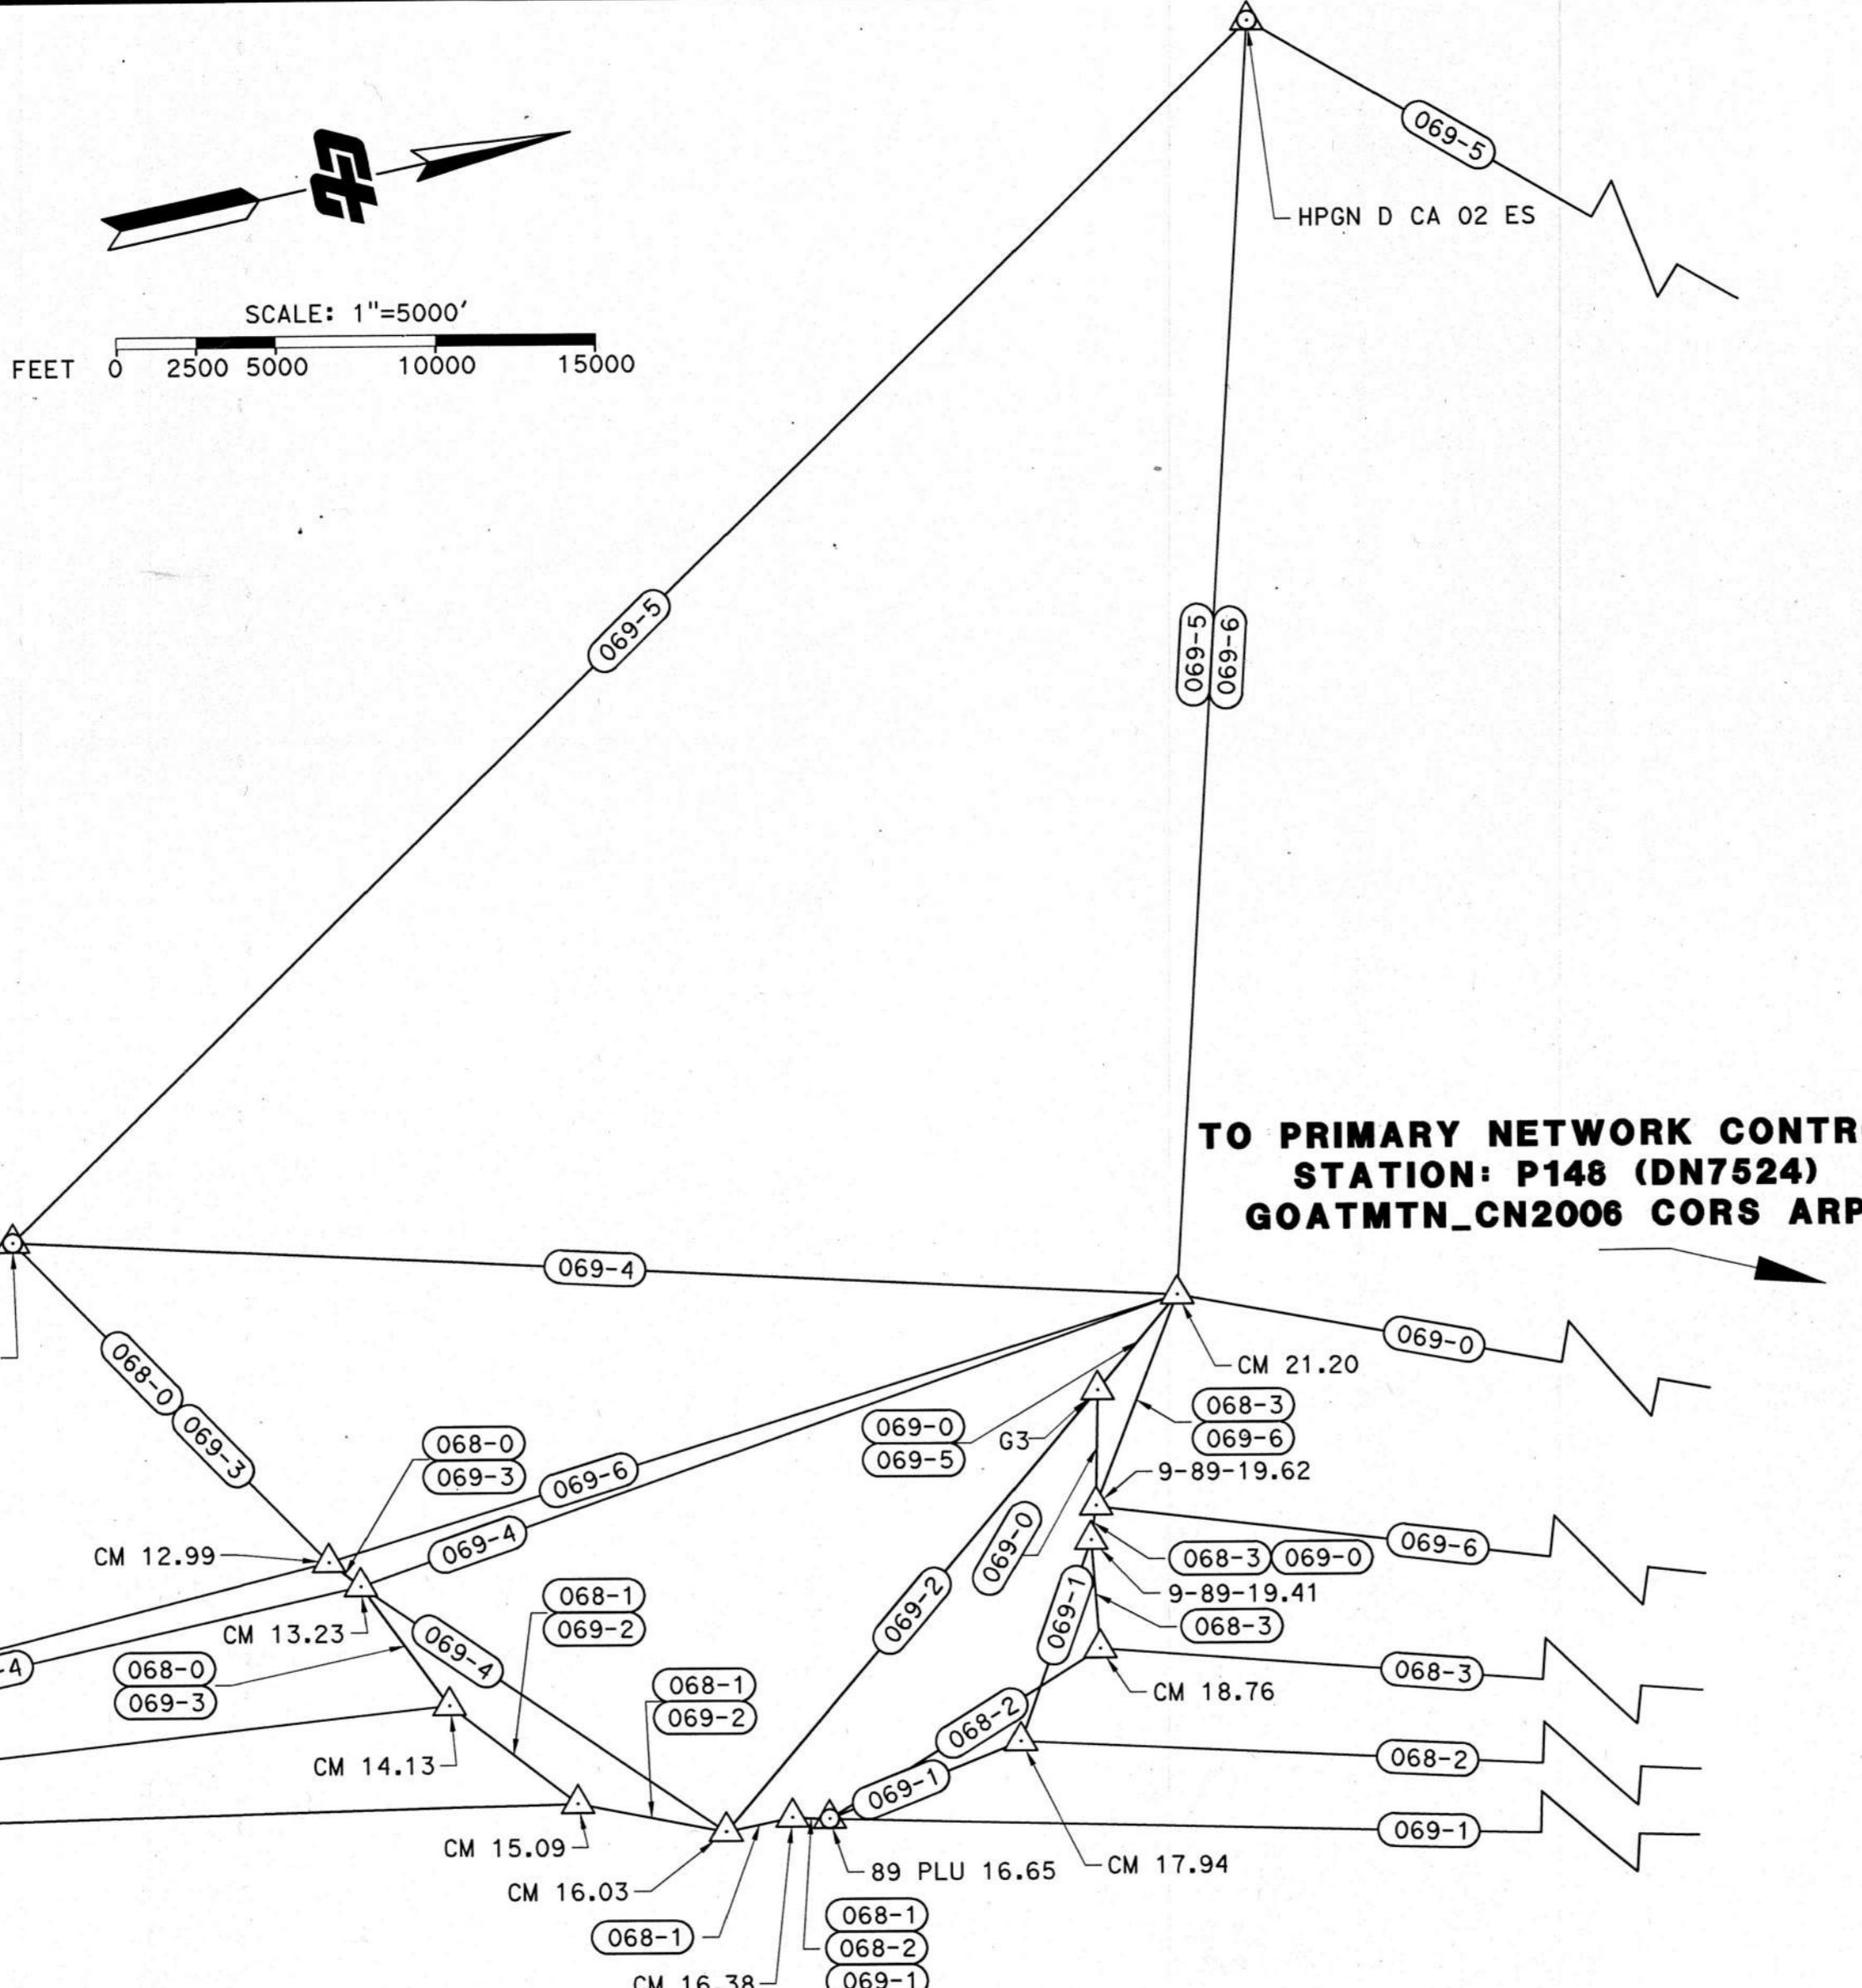

SURVEYOR'S STATEMENT

THIS MAP CORRECTLY REPRESENTS A SURVEY MADE BY ME OR
UNDER MY DIRECTION IN CONFORMANCE WITH THE REQUIREMENTS
OF THE PROFESSIONAL LAND SURVEYORS' ACT AT THE REQUEST
OF THE STATE OF CALIFORNIA, DEPARTMENT OF TRANSPORTATION
IN (MONTH) OF (YEAR).

Jack J. Hubbard
JACK J. HUBBARD PLS 7366
9-14-2023



COUNTY SURVEYOR'S STATEMENT

THIS MAP HAS BEEN EXAMINED IN ACCORDANCE WITH SECTION
8766 OF THE PROFESSIONAL LAND SURVEYORS' ACT THIS
25 DAY OF September, 2023.

R. Tom Schute
ROBERT HUNTER, RCE 30515
PLUMAS COUNTY SURVEYOR

9/25/23
DATE



RECORDER'S STATEMENT

FILED THIS 28 DAY OF September, 2023 AT
____:____ M. IN BOOK ____ OF RECORD OF SURVEYS AT PAGES
205 & 000, AT THE REQUEST OF THE PLUMAS COUNTY
SURVEYOR.

COUNTY CLERK - RECORDER

NO FEE PER GOVERNMENT
CODE SECTION 6103

FILE NO.: 2023-0004090

BY: *W. F. Schute*
DEPUTY

BASELINE OBSERVATION INFORMATION

SESSION	DATE	DURATION
068-0	03/09/2021	1210-1240 PST
068-1	03/09/2021	1305-1335 PST
068-2	03/09/2021	1425-1455 PST
068-3	03/09/2021	1510-1540 PST
069-0	03/10/2021	0800-0830 PST
069-1	03/10/2021	0900-0930 PST
069-2	03/10/2021	1000-1030 PST
069-3	03/10/2021	1100-1130 PST
069-4	03/10/2021	1200-1230 PST
069-5	03/10/2021	1300-1330 PST
069-6	03/10/2021	1400-1430 PST

BASELINE OBSERVATION NOTES:

THE BASELINE DURATIONS LISTED ABOVE REPRESENT THE MINIMUM OVERLAPPING TIME INTERVAL OF THE COLLECTED OBSERVATIONS. SOME OR ALL OF THE OBSERVATIONS BEGAN BEFORE THE STARTING TIMES LISTED AND/OR ENDED AFTER THE END TIMES LISTED. NONE OF THE OBSERVATIONS WERE MORE THAN 1 HOUR IN DURATION.

SURVEY PURPOSE / NOTE

THE PURPOSE OF THIS SURVEY IS TO ESTABLISH CONTROL MONUMENTS ALONG CALIFORNIA STATE HIGHWAY 89. FIELD DATA FOR THIS SURVEY WAS PLANNED, COLLECTED, EVALUATED, PROCESSED AND ADJUSTED UNDER THE SUPERVISION OF JACK HUBBARD, PLS 7366.

BASIS OF COORDINATES

THE COORDINATES SHOWN HEREON ARE BASED UPON THE CALIFORNIA COORDINATE SYSTEM OF 1983 (NAD83(2011)), ZONE 1, EPOCH 2010.00, IN ACCORDANCE WITH THE CALIFORNIA PUBLIC RESOURCES CODE SECTIONS 8801-8819; SAID BEARINGS AND COORDINATES ARE BASED LOCALLY UPON FIELD OBSERVED TIES TO THE FOLLOWING NATIONAL GEODETIC SURVEY MONUMENTS:

POINT	PUBLISHED NETWORK ACCURACY (2 σ)		
DESIGNATION	NGS PID	CIRCULAR ERROR	HEIGHT
GOATMTN_CN2006 CORS ARP	DN7524	0.15 CM	0.42 CM
QUINCY CORS ARP	AF9564	0.13 CM	0.12 CM
HPGN D CA 02 ES	DF4390	0.48 CM	0.84 CM
BAMBI	DH6417	0.41 CM	0.73 CM
89 PLU 16.65	DH6398	0.53 CM	0.92 CM

SURVEY PURPOSE

THE PURPOSE OF THIS SURVEY IS TO ESTABLISH CONTROL MONUMENTS ALONG CALIFORNIA STATE HIGHWAY 89.

LEGEND

- ▲ PRIMARY CONTROL MONUMENT, HELD AS CONTROLLING PER THIS SURVEY, SEE SHEET 2 FOR MONUMENT CHARACTER
- △ NETWORK MONUMENT, SEE SHEET 2 FOR MONUMENT TYPE AND CHARACTER
- ###-# OBSERVATION SESSION NUMBER

STATE OF CALIFORNIA
CALIFORNIA STATE TRANSPORTATION AGENCY
DEPARTMENT OF TRANSPORTATION, DISTRICT 2

RECORD OF SURVEY
FOR GNSS PROJECT CONTROL
ON NAD83(2011), EPOCH 2010.00

IN THE UNINCORPORATED TERRITORY OF THE COUNTY OF PLUMAS, STATE OF CALIFORNIA, ALONG STATE ROUTE 089, FROM POSTMILE 12.9 TO 21.0 SITUATED IN SECTIONS 1,2,3,12,24,25,26,34,35, T26N R9E; 7,18,19, T26N R10E OF THE MOUNT DIABLO BASE AND MERIDIAN

EA:	4H030	EFIS:	0218000070
CO.	RTE.	P.M.	SHEET NO.
PLU	089	12.9 TO 21.0	1 OF 2

17 RS 005