

COLOR	LAYER
RED	SECTIONS AND BLOCKS
BROWN	UTILITIES
PINK	AIRPORT
PURPLE	STRUCTURE, "HOUSE"
PURPLE	RAILROADS, GLO TRAVERSE
PURPLE	ASSESSOR'S PARCEL NUMBER, TOWNSHIP, CITY LIMITS, COUNTY LINES
PURPLE	FLOOD SURVEY
PURPLE	SUBDIVISIONAL TRACT LINES
BLUE	WATER
BLUE	ASSESSOR'S PARCEL PROPERTY LINES
BLUE	ADJACENT PARCEL, PAGE OR BOOK REFERENCE
GREEN	HIWAYS, STREETS, ROADS AND TEXT
GREEN	GOLF COURSE
GREEN	MINERAL SURVEYS, PATENTS, RIGHTS
GREEN	LOT & PARCEL DESIGNATORS, TACK MARKS AND TEXT
GREEN	ALTERED PARCEL LINES AND BRIDGES
BROWN	MOUNTAIN LOCATION
BROWN	FENCE LINE
BROWN	TAX RATE AREA
BLACK	DIMENSIONAL TEXT



06

03



08

11

N 1/2 T. 29 N., R. 7 E., M.D.B.&M.

Tax Rate Area
53-035

11-07

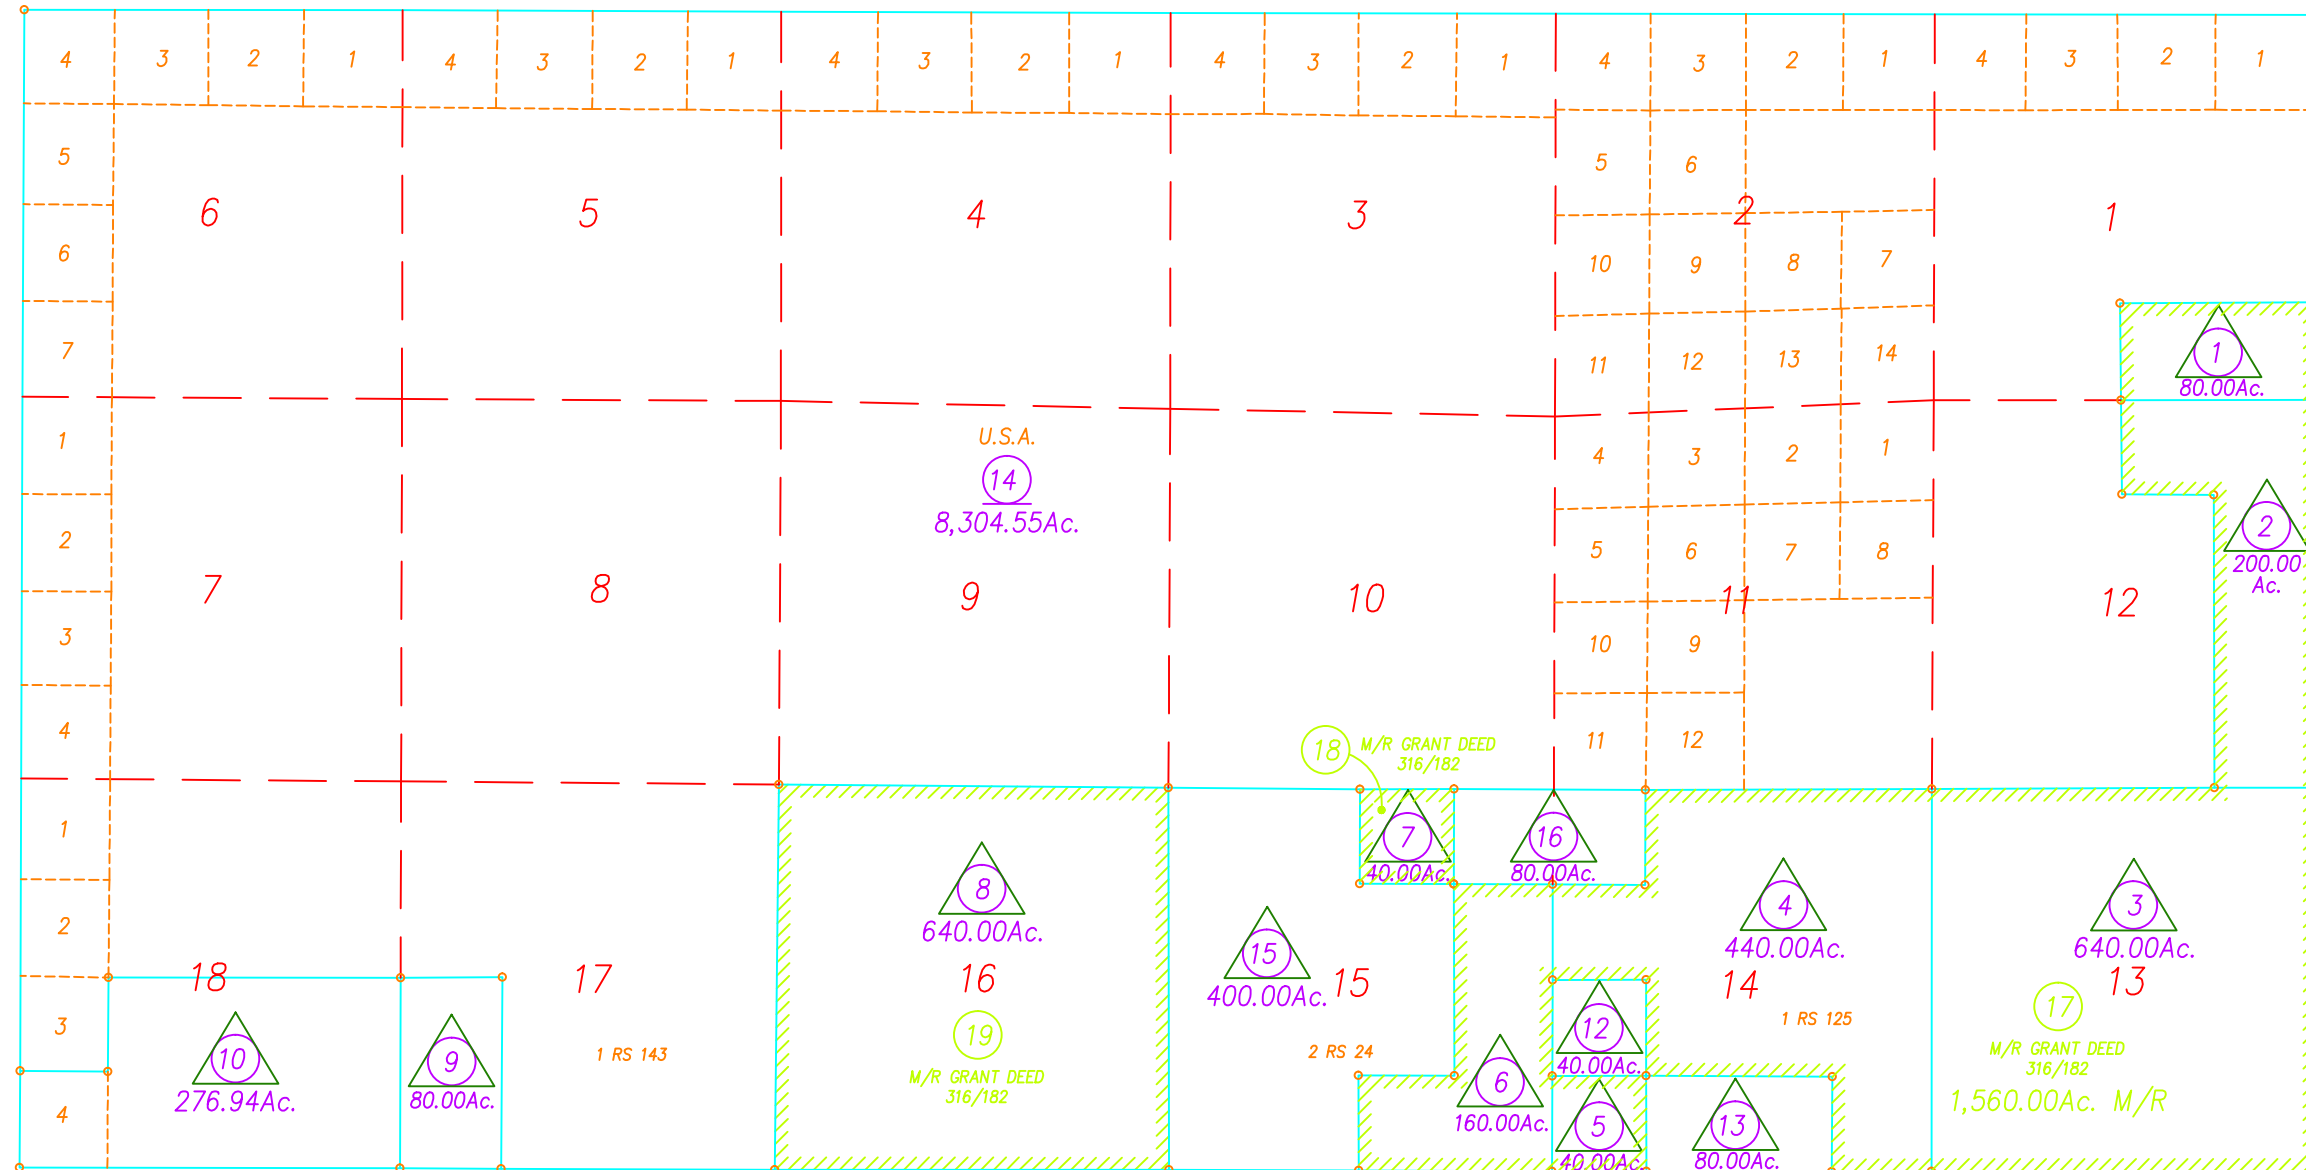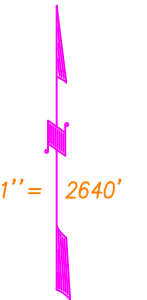

NOTE: ALL INFORMATION SHOWN ON ASSESSOR
PARCEL MAPS ARE FOR ASSESSOR'S OFFICE USE
AND DO NOT NECESSARILY CONSTITUTE LEGAL
LOTS. NO LIABILITY IS ASSUMED FOR THE
ACCURACY OF THE DATA SHOWN.

Assessor's Parcel Numbers Shown in Circles.
Assessor's Block Numbers Shown in Ellipses.

Book 11, Page 07
Plumas County Assessor's Map

DRAWN BY GREGORY WITHROW
UPDATED BY CORY BROMBY
9/21/15