


POR. SEC. 16 T. 29 N., R. 6 E., M.D.B.&M.

Tax Rate Area
53-035

11-28

ASSESSOR MAP LEGEND	
COLOR	LAYER
Red	SECTIONS AND BLOCKS
Orange	UTILITIES
Yellow	AIRPORT
Light Green	STRUCTURE, "HOUSE"
Dark Green	RAILROADS, GLO TRAVERSE
Blue	ASSESSOR'S PARCEL NUMBER, TOWNSITE, CITY LIMITS, COUNTY LINES
Light Blue	FLOOD SURVEY
Dark Blue	SUBDIVISIONAL TRACT LINES
Light Cyan	WATER
Dark Cyan	ASSESSOR'S PARCEL PROPERTY LINES
Light Purple	ADJACENT PARCEL, PAGE OR BOOK REFERENCE
Dark Purple	HIWAYS, STREETS, ROADS AND TEXT
Light Yellow	GOLF COURSE
Light Green	MINERAL SURVEYS, PATENTS, RIGHTS
Dark Green	LOT & PARCEL DESIGNATORS, TICK MARKS AND TEXT
Light Blue	ALTERED PARCEL LINES AND BRIDGES
Dark Blue	MOUNTAIN LOCATION
Light Cyan	FENCE LINE
Dark Cyan	TAX RATE AREA
Light Purple	DIMENSIONAL TEXT

1" = 100'

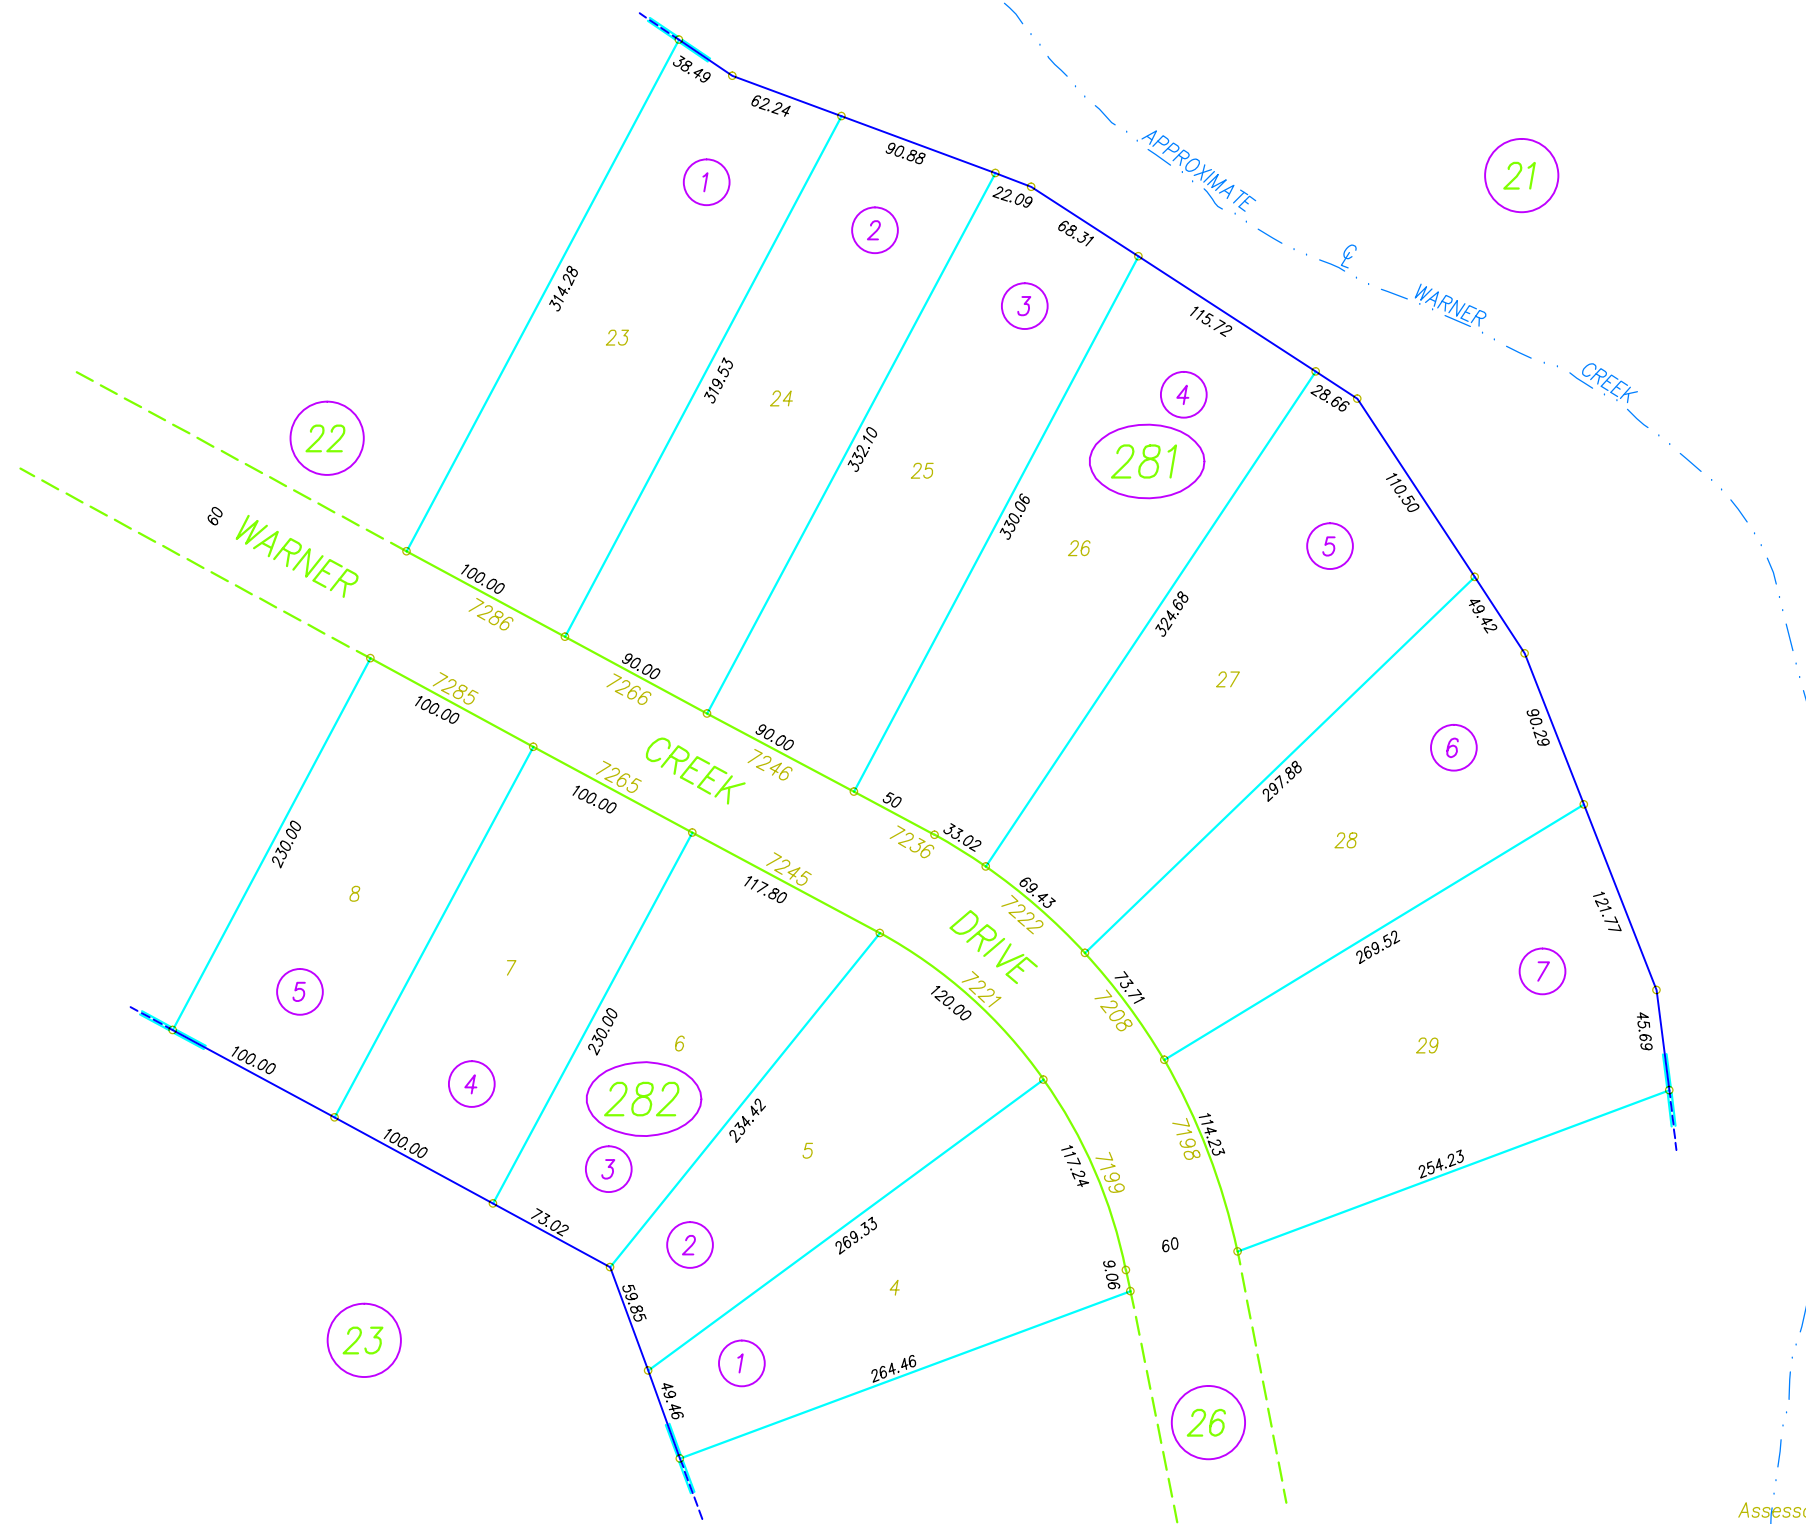

NOTE: ALL INFORMATION SHOWN ON ASSESSOR PARCEL MAPS ARE FOR ASSESSOR'S OFFICE USE AND DO NOT NECESSARILY CONSTITUTE LEGAL LOTS. NO LIABILITY IS ASSUMED FOR THE ACCURACY OF THE DATA SHOWN.

Assessor's Parcel Numbers Shown in Circles.
Assessor's Block Numbers Shown in Ellipses.

Book 11, Page 28
Plumas County Assessor's Map

2004

©2001 CHARLES W. LEONHARDT

DRAWN BY GREGORY WITHROW

WARNER VALLEY SUBDIVISION UNIT 4, R.M. BK. 5, PG. 28