

POR. SEC. 21, T. 28 N., R. 8 E., M.D.B.&M.

Tax Rate Area  
53-087

103-05



DRAWN BY GREGORY WITROW  
9/15/2005


NOTE: ALL INFORMATION SHOWN ON ASSESSOR  
PARCEL MAPS ARE FOR ASSESSOR'S OFFICE USE  
AND DO NOT NECESSARILY CONSTITUTE LEGAL  
LOTS. NO LIABILITY IS ASSUMED FOR THE  
ACCURACY OF THE DATA SHOWN.

Bk.  
104

EAST BANK OF HAMILTON BRANCH  
OF THE NORTH FORK OF THE  
FEATHER RIVER

Bk.  
104

CREEKSIDE SUBDIVISION, R.M. BK. 7, PG. 87

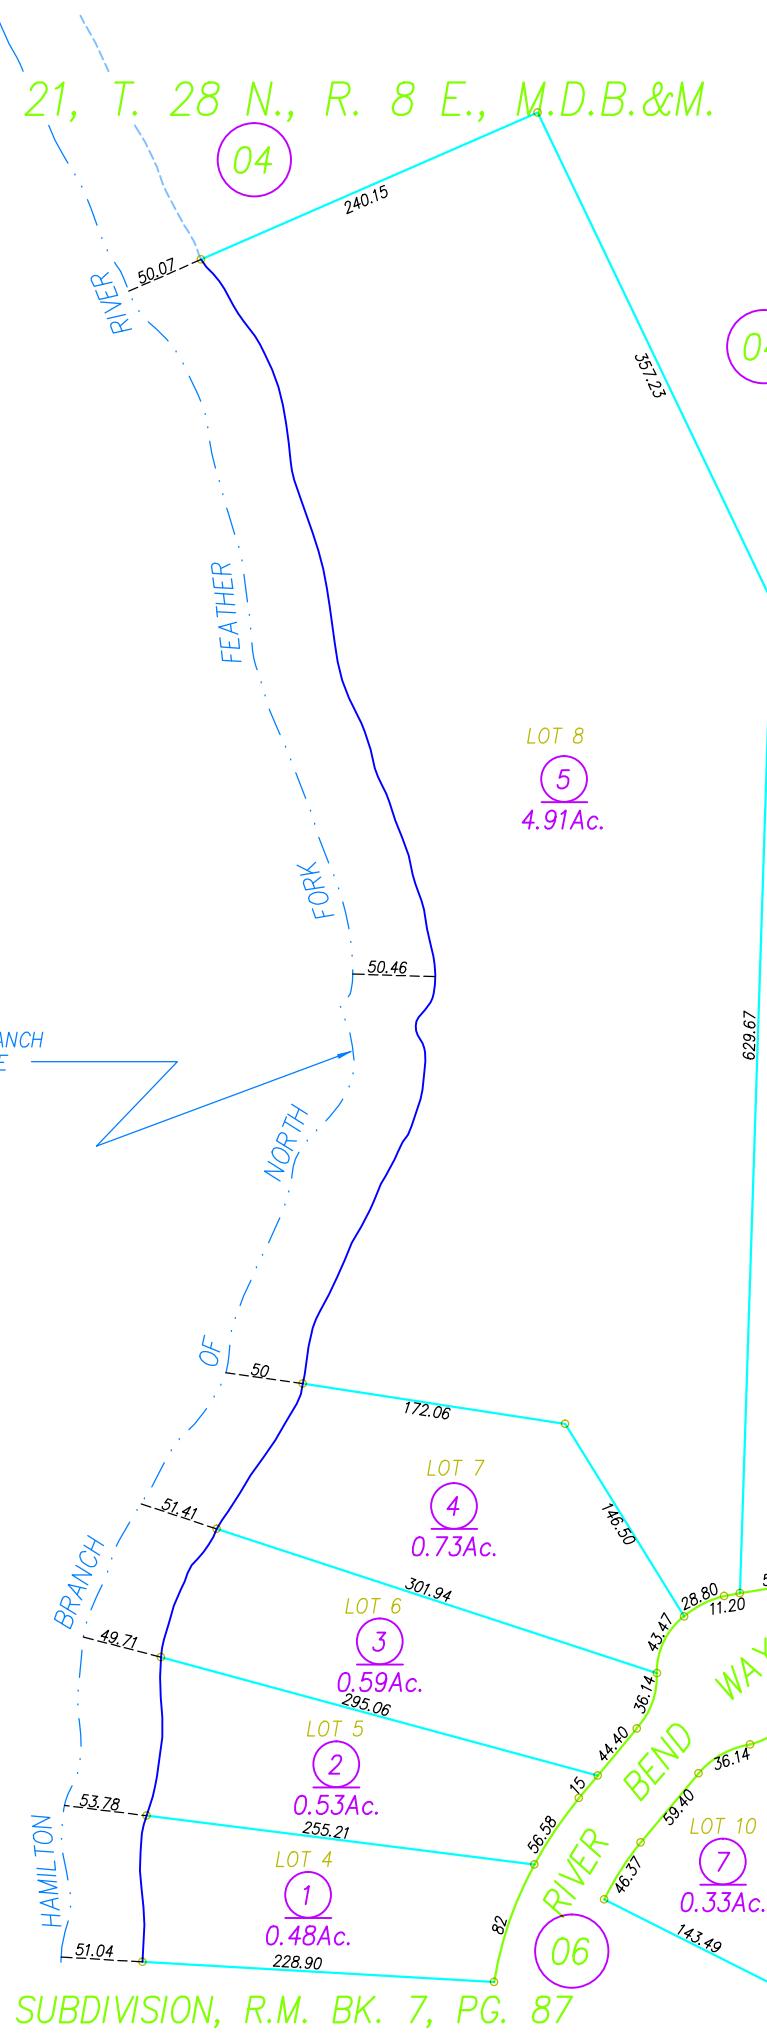

1'' = 120'

Assessor's Parcel Numbers Shown in Circles.  
Assessor's Block Numbers Shown in Ellipses.

Book 103, Page 05  
Plumas County Assessor's Map

2005

©2001 CHARLES W. LEONHARDT