

POR. SEC. 18 T. 28 N., R. 8 E., M.D.B.&M

103-47


## ASSESSOR MAP LEGEND

COLOR	LAYER
RED	SECTIONS AND BLOCKS
ORANGE	UTILITIES
BROWN	AIRPORT
PURPLE	STRUCTURE, "HOUSE".
PURPLE	RAILROADS, GLO TRAVERSE
PURPLE	ASSESSOR'S PARCEL NUMBER, TOWNSITE, CITY LIMITS, COUNTY LINE
PURPLE	FLOOD SURVEY
TEAL	SUBDIVISIONAL TRACT LINES
TEAL	WATER
TEAL	ASSESSOR'S PARCEL PROPERTY LINES
TEAL	ADJACENT PARCEL, PAGE OR BOOK REFERENCE
GREEN	HIWAYS, STREETS, ROADS AND TEXT
GREEN	GOLF COURSE
GREEN	MINERAL SURVEYS, PATENTS, RIGHTS
ORANGE	LOT & PARCEL DESIGNATORS, TICK MARKS AND TEXT
ORANGE	ALTERED PARCEL LINES AND BRIDGES
BROWN	MOUNTAIN LOCATION
BLACK	FENCE LINE
BLACK	TAX RATE AREA
BLACK	DIMENSIONAL TEXT

DOI 10.1007/s00339-004-0001-2

NOTE: ALL INFORMATION SHOWN ON ASSESSOR PARCEL MAPS ARE FOR ASSESSOR'S OFFICE USE AND DO NOT NECESSARILY CONSTITUTE LEGAL LOTS. NO LIABILITY IS ASSUMED FOR THE ACCURACY OF THE DATA SHOWN.

DRAWN BY GREGORY WITHROW  
8/9/2006

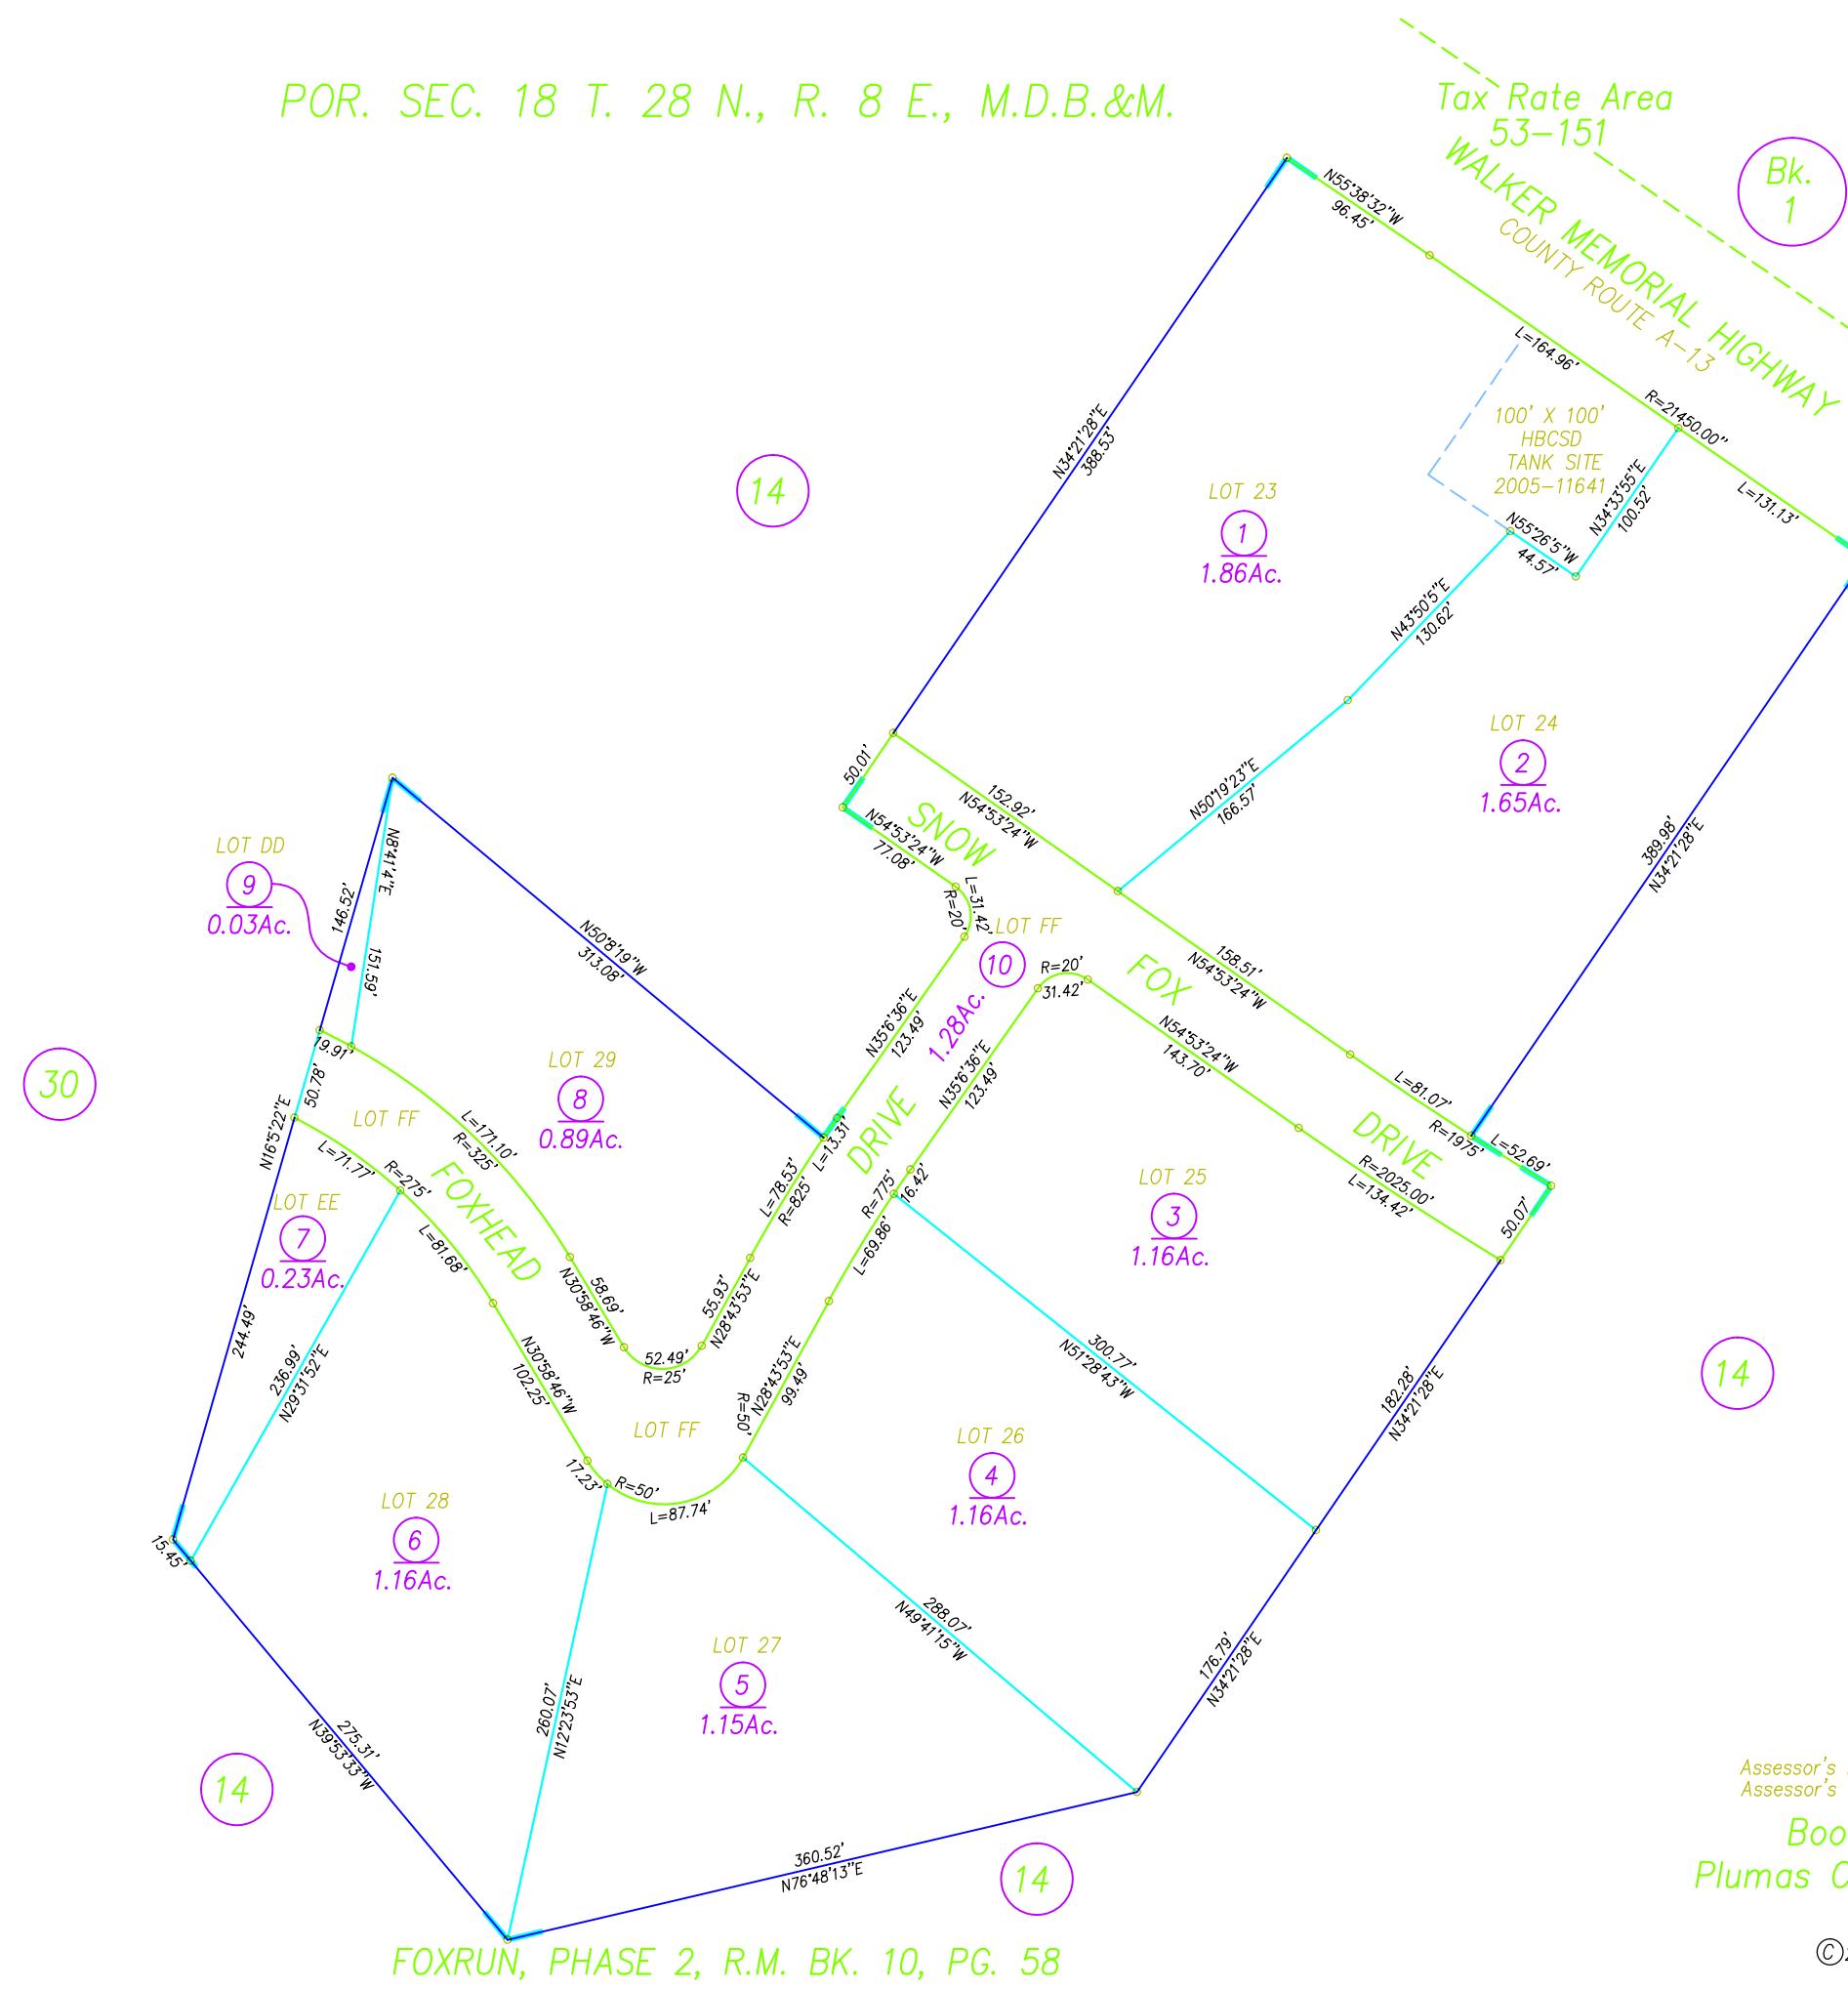

Assessor's Parcel Numbers Shown in Circles.  
Assessor's Block Numbers Shown in Ellipses.

*Book 103, Page 47  
Plumas County Assessor's Map*

2006

©2001 CHARLES W. LEONHARDT