

POR. SEC. 17, 18 & 19, T. 28 N., R. 8 E., M.D.B.&M

Tax Rate Area

104-02

ASSESSOR MAP LEGEND


COLOR **LAYER**

RED	SECTIONS AND BLOCKS
ORANGE	UTILITIES
PURPLE	AIRPORT
MAGENTA	STRUCTURE, "HOUSE".
PINK	RAILROADS, GLO TRAVERSE
MAUVE	ASSESSOR'S PARCEL NUMBER, TOWNSITE, CITY LIMITS, COUNTY LINES
TEAL	FLOOD SURVEY
NAVY	SUBDIVISIONAL TRACT LINES
BLUE	WATER
SKY	ASSESSOR'S PARCEL PROPERTY LINES
TEAL	ADJACENT PARCEL, PAGE OR BOOK REFERENCE
GREEN	HIWAYS, STREETS, ROADS AND TEXT
OLIVE	GOLF COURSE
ORANGE	MINERAL SURVEYS, PATENTS, RIGHTS
ORANGE	LOT & PARCEL DESIGNATORS, TICK MARKS AND TEXT
ORANGE	ALTERED PARCEL LINES AND BRIDGES
BROWN	MOUNTAIN LOCATION
BROWN	FENCE LINE
BLACK	TAX RATE AREA
BLACK	DIMENSIONAL TEXT

卷之三十一

NOTE: ALL INFORMATION SHOWN ON ASSESSOR PARCEL MAPS ARE FOR ASSESSOR'S OFFICE USE AND DO NOT NECESSARILY CONSTITUTE LEGAL LOTS. NO LIABILITY IS ASSUMED FOR THE ACCURACY OF THE DATA SHOWN.

DRAWN BY GREGORY WITROW

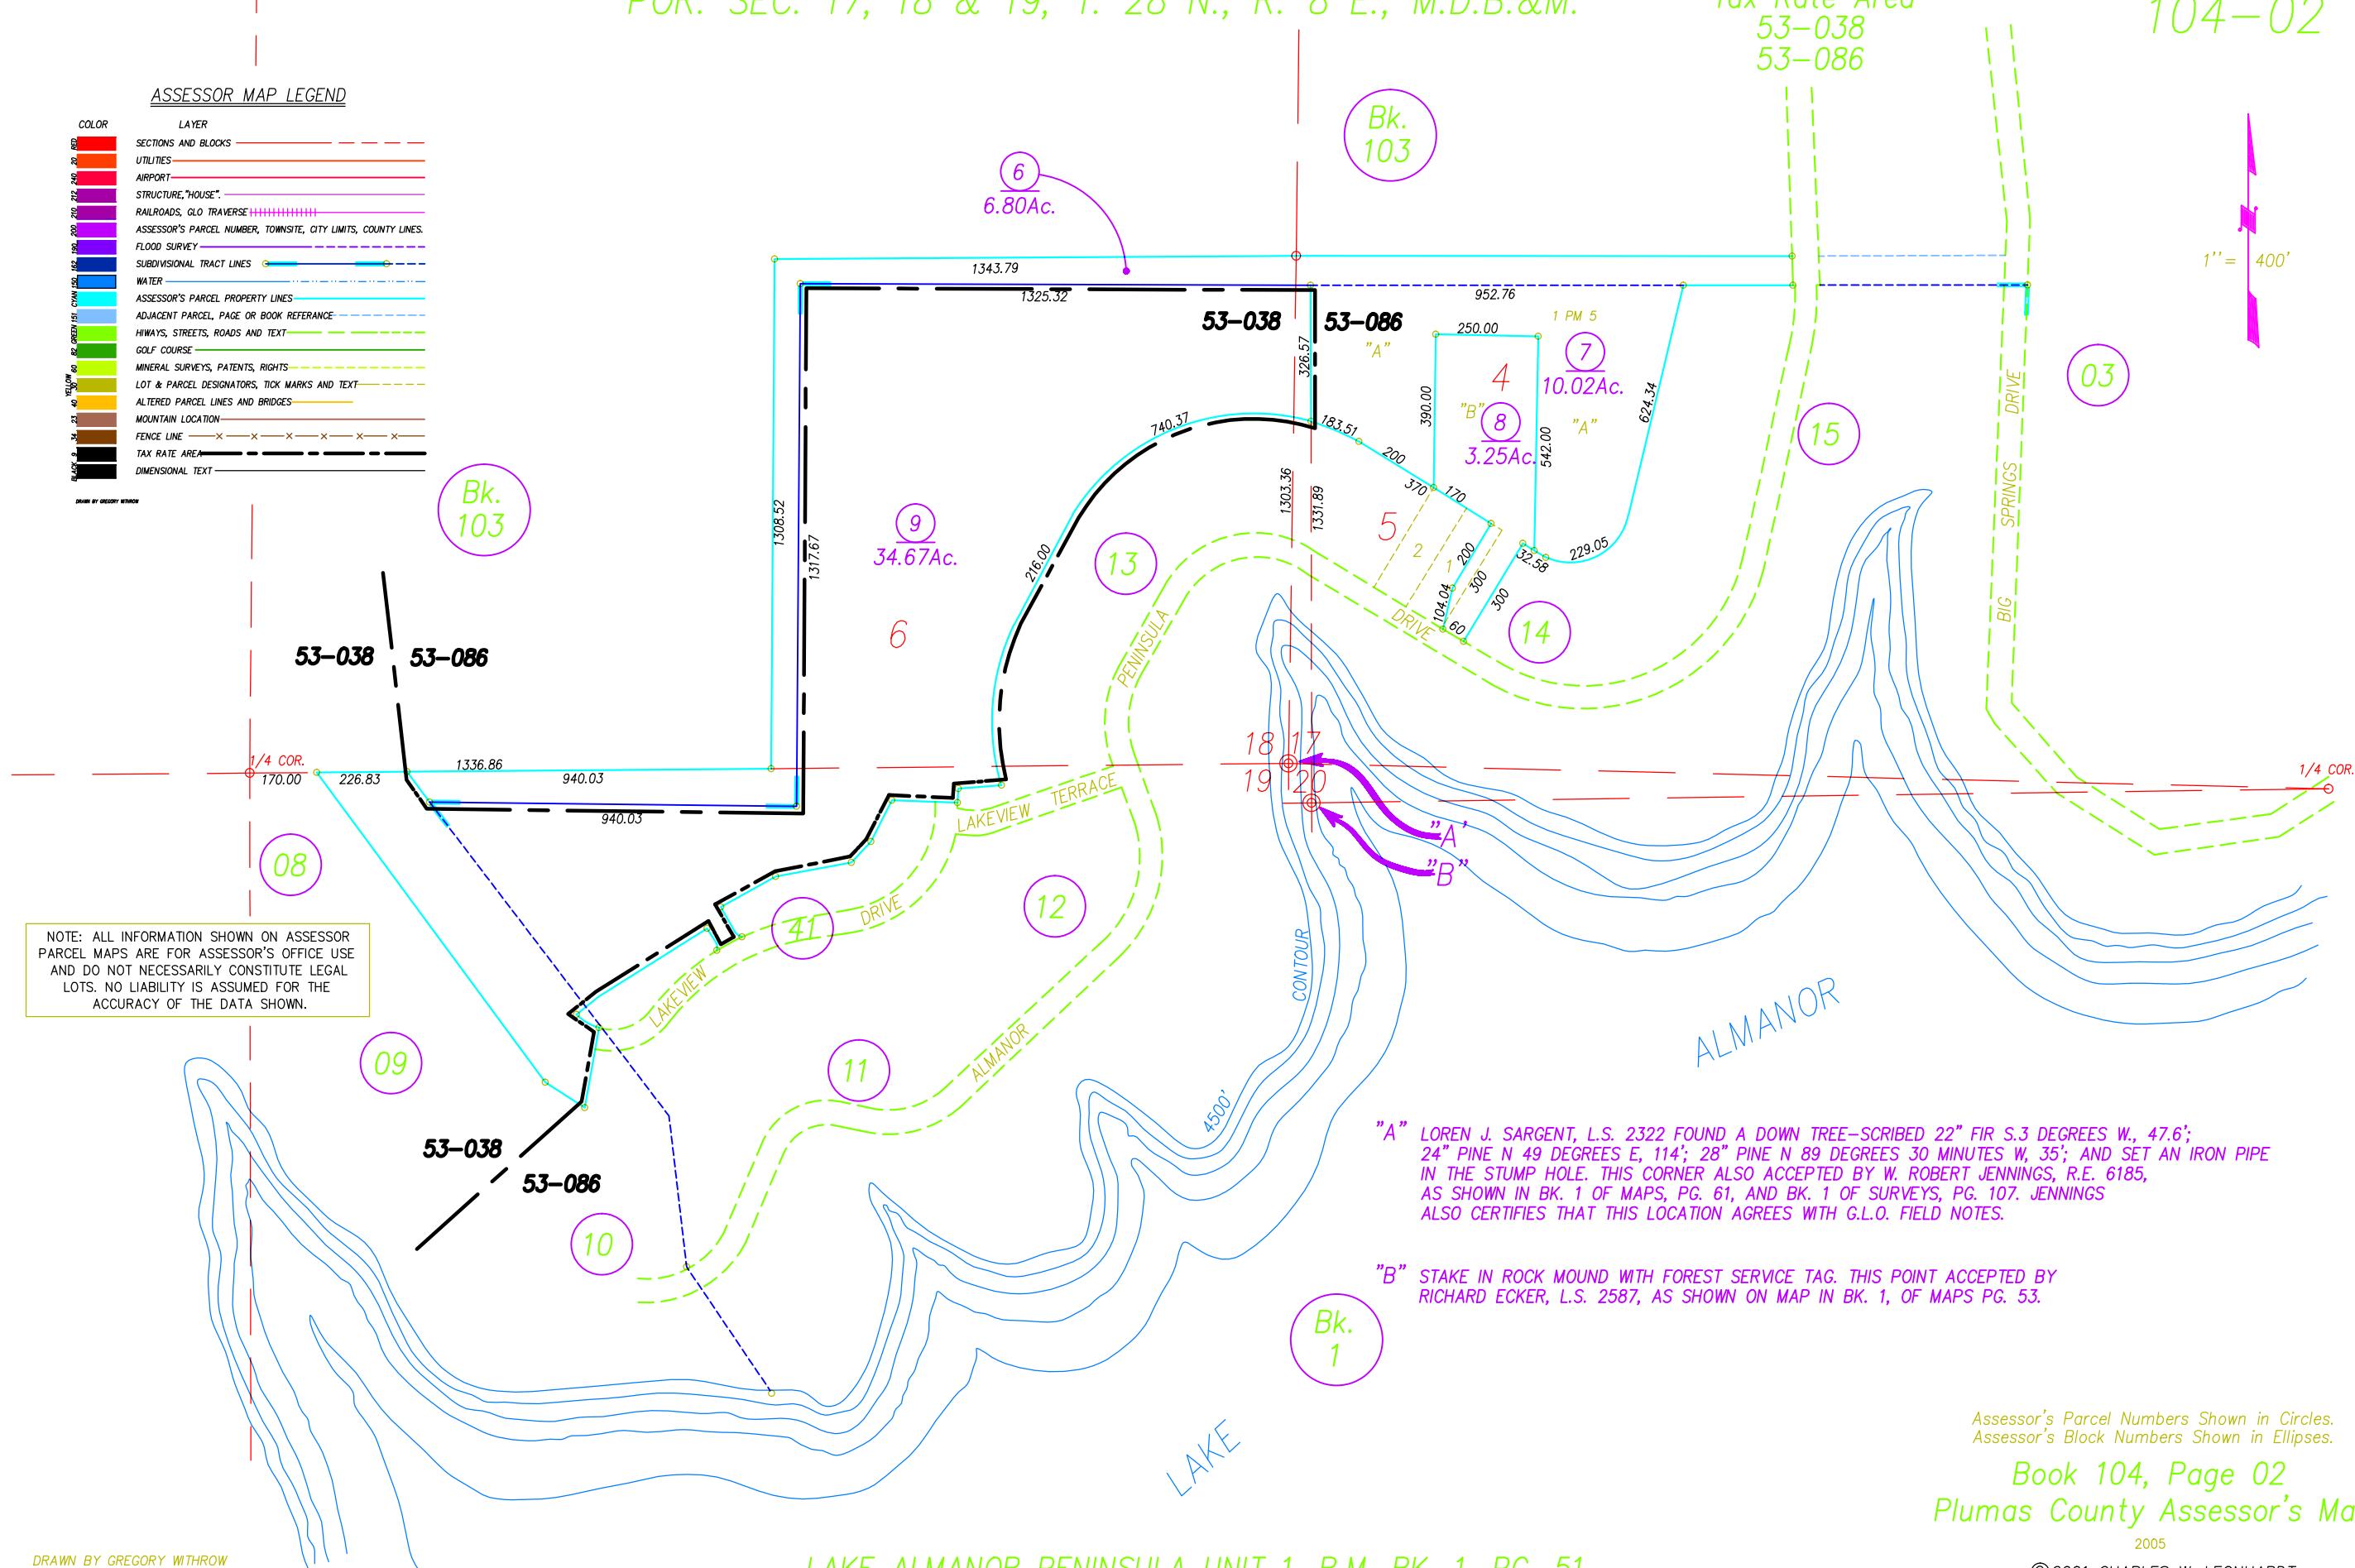

Assessor's Parcel Numbers Shown in Circles.
Assessor's Block Numbers Shown in Ellipses

Book 104, Page 02
Plumas County Assessor's Map

2005

© 2001 CHARLES W. LEONHARDT