



| ASSESSOR MAP LEGEND |                                          |
|---------------------|------------------------------------------|
| COLOR               | LAYER                                    |
| RED                 | SECTIONS AND BLOCKS                      |
| 20                  | UTILITIES                                |
| 240                 | AIRPORT                                  |
| 212                 | STRUCTURE, "HOUSE"                       |
| 210                 | RAILROADS, GLO TRAVERSE                  |
| 200                 | APN, TOWNSITE, CITY LIMITS, COUNTY LINES |
| 190                 | FLOOD SURVEY                             |
| 162                 | SUBDIVISION TRACT LINES                  |
| 150                 | WATER                                    |
| CYAN                | PROPERTY LINES                           |
| 151                 | ADJACENT PARCEL OR BOOK REFERENCE        |
| GREEN               | HIWAYS, STREETS, ROADS, TEXT             |
| 82                  | GOLF COURSE                              |
| 60                  | MINERAL SURVEYS, PATENTS, RIGHTS         |
| YELLOW              | LOT/PARCEL DESIGNATORS, TEXT             |
| 40                  | ALTERED PARCEL LINES, BRIDGES            |
| 23                  | MOUNTAIN LOCATION                        |
| 34                  | FENCE LINE                               |
| 9                   | TAX RATE AREA                            |
| BLACK               | DIMENSIONAL TEXT                         |

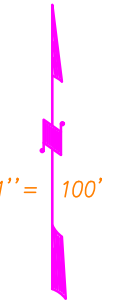

Bk.  
103

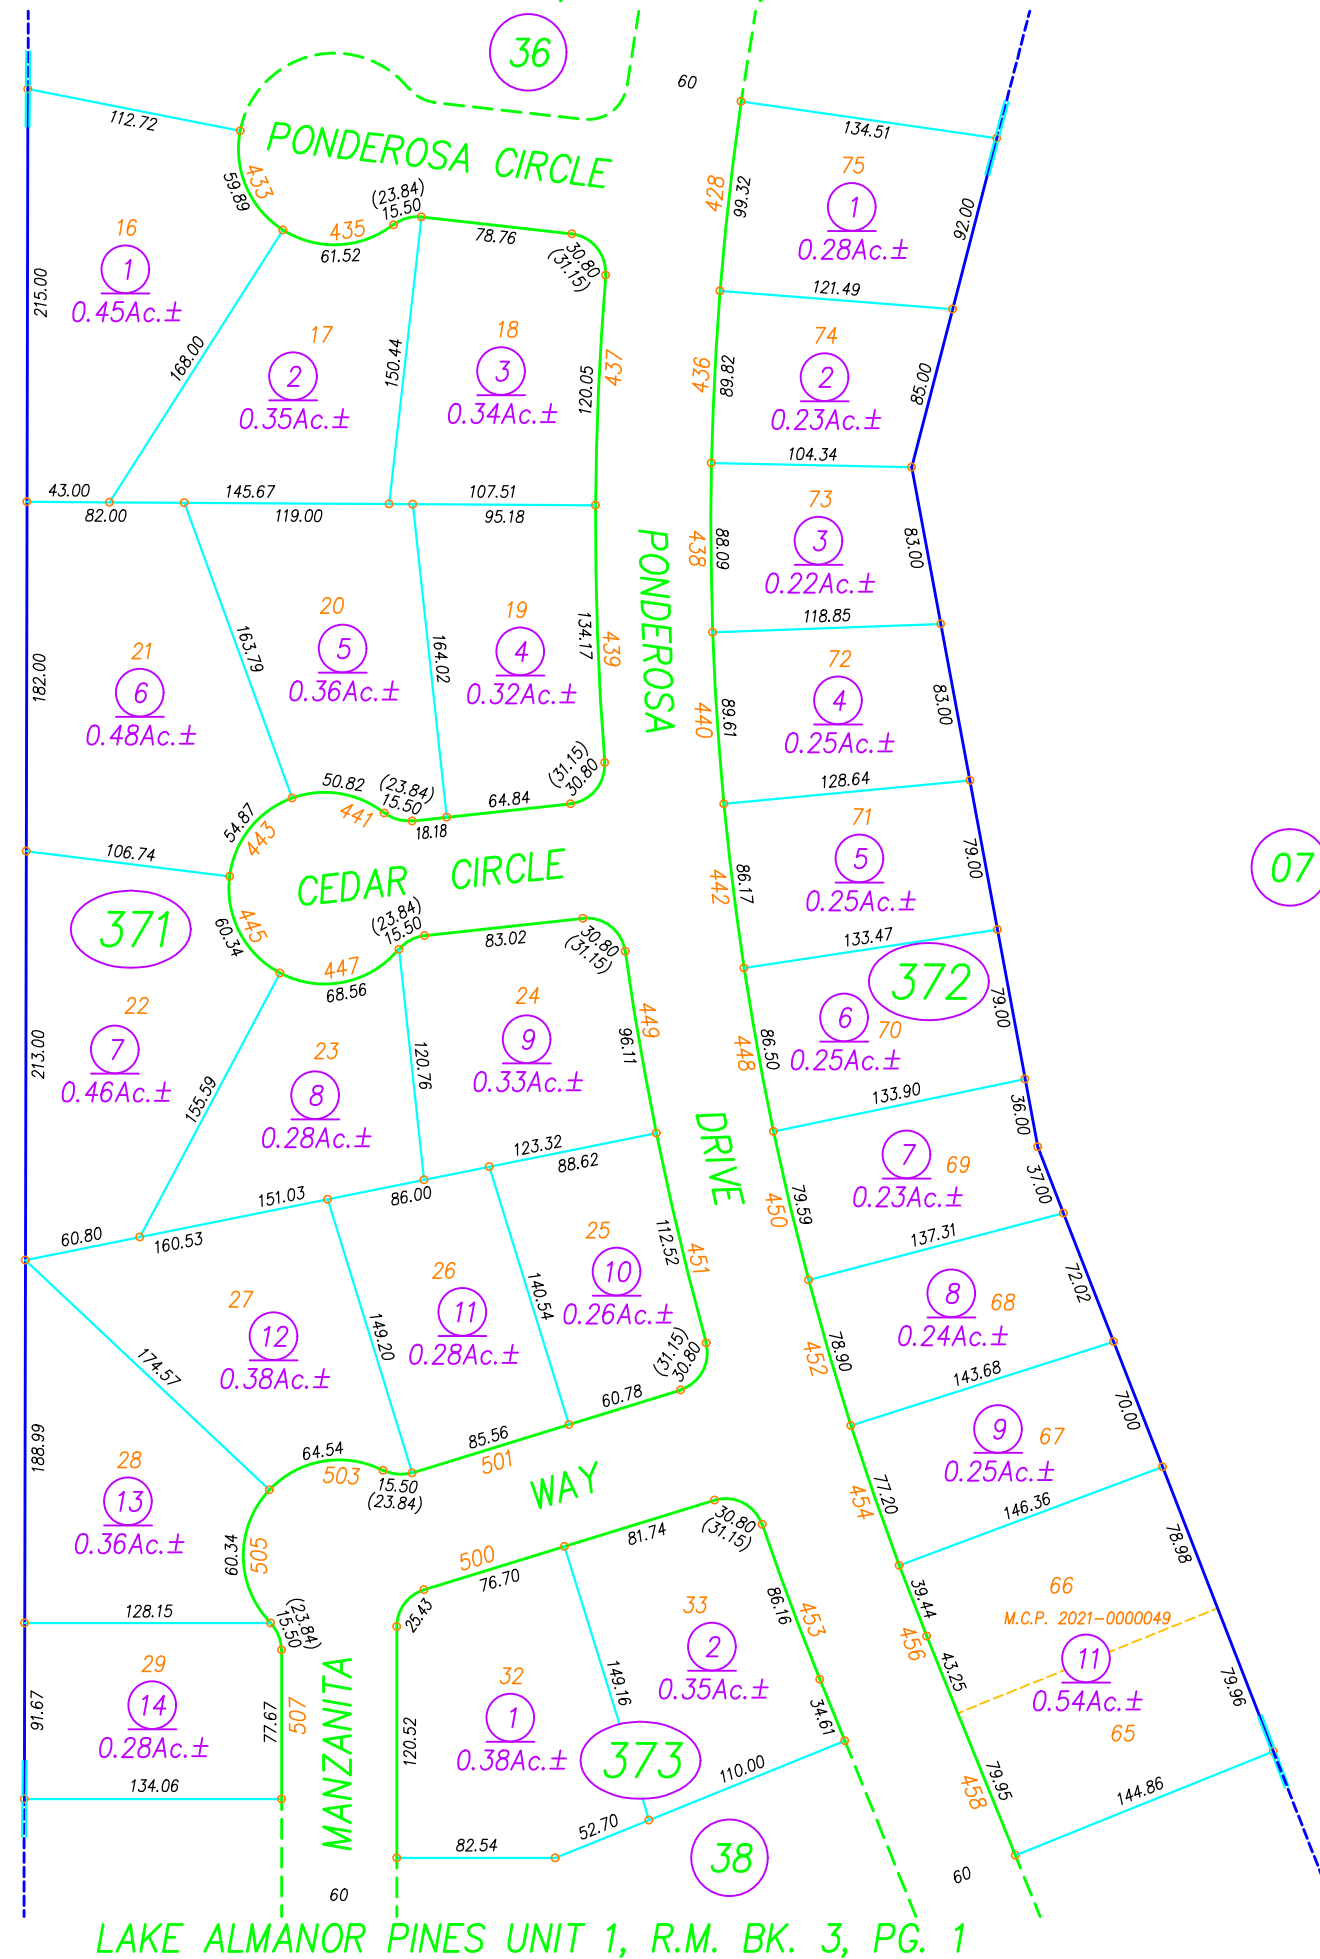

NOTE: ALL INFORMATION SHOWN ON ASSESSOR  
PARCEL MAPS ARE FOR ASSESSOR'S OFFICE USE  
AND DO NOT NECESSARILY CONSTITUTE LEGAL  
LOTS. NO LIABILITY IS ASSUMED FOR THE  
ACCURACY OF THE DATA SHOWN.

Assessor's Parcel Numbers Shown in Circles.  
Assessor's Block Numbers Shown in Ellipses.

Book 104, Page 37  
Plumas County Assessor's Map